





1 Proposed_South
1 : 50

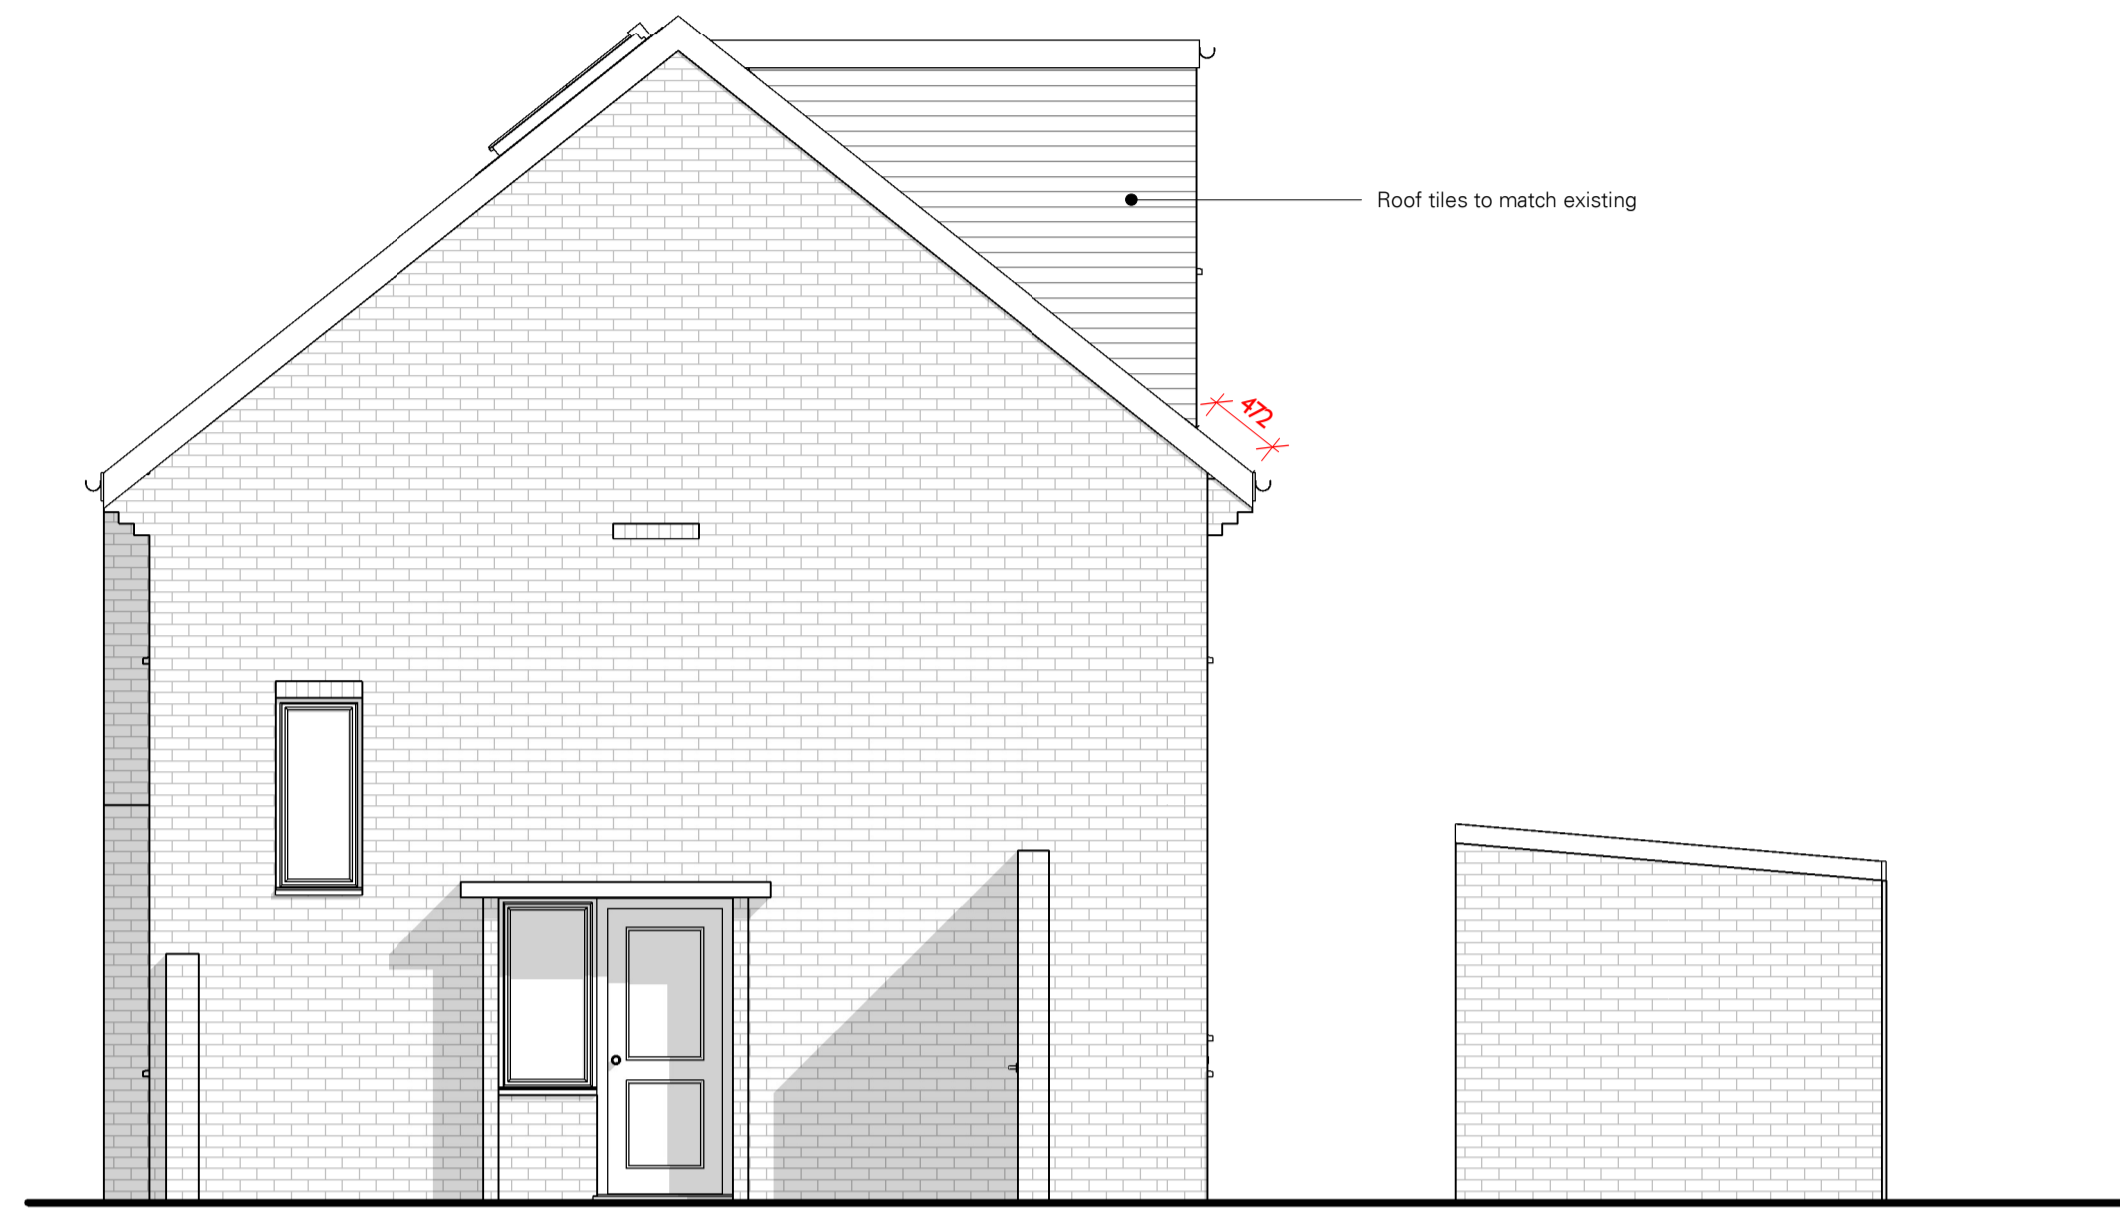

2 Proposed_East
1 : 50



3 Proposed_North
1 : 50

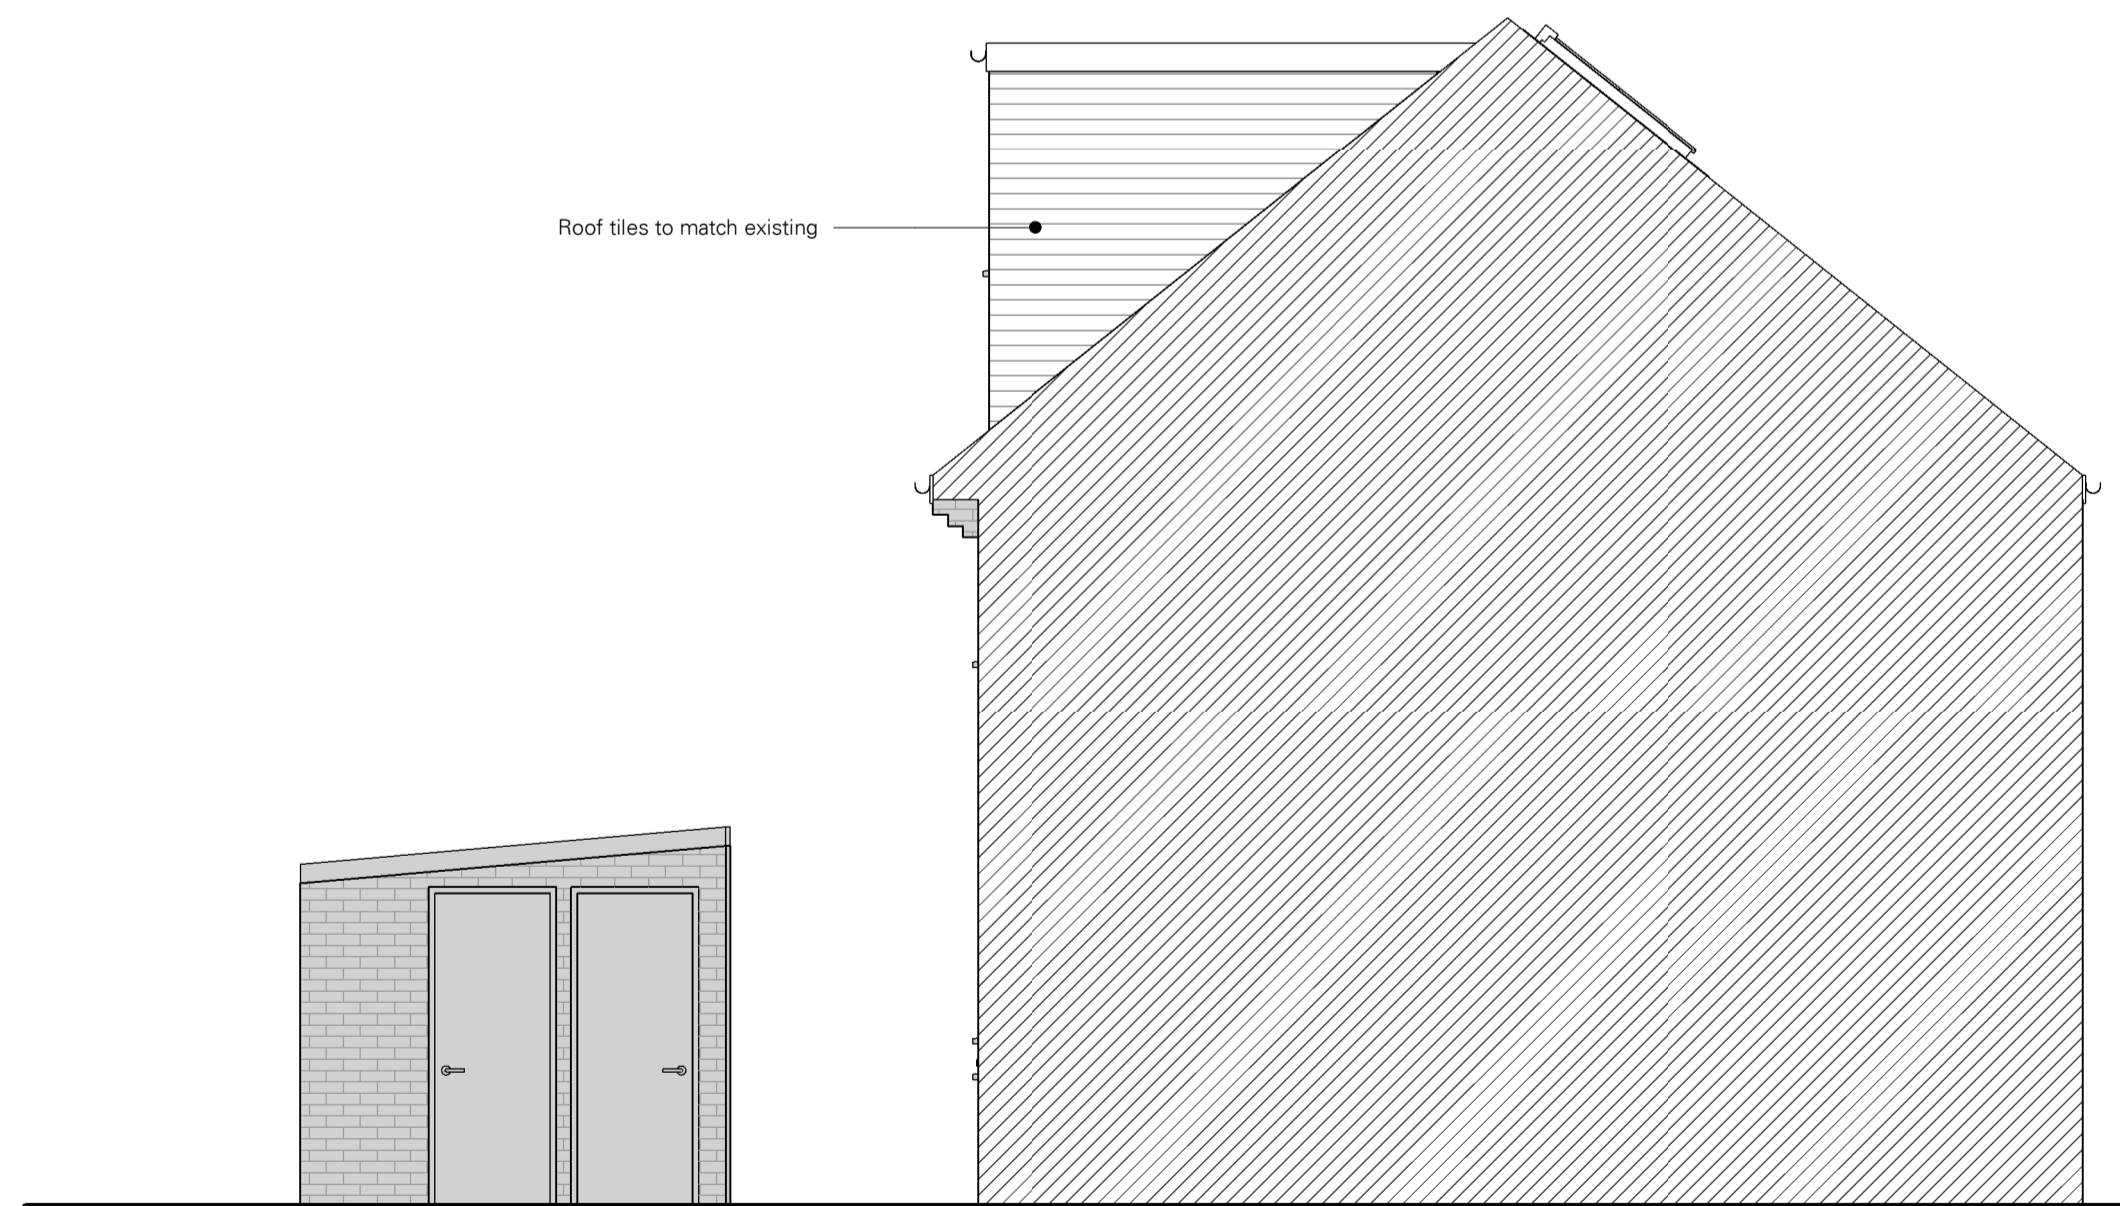

4 Proposed_West
1 : 50

rev	description	drawn / checked	date
2	Meta data corrected	NF/AG	25/04/24
1	Planning Application	NF/AG	09/04/24

revisions

Status: PLANNING

This drawing is to be used for design intent only. This drawing is protected under The Copyright, Designs and Patents Act 1988. Do not scale. Figured dimensions only are to be taken from this drawing. All dimensions are to be checked on site before any work is put in hand. If in doubt, ASK.

CURIO
ARCHITECTS

a: Bakerloo, 17 Hanover Square,
London, W1S 1BN
w: www.curioarchitects.co.uk
e: hello@curioarchitects.co.uk

Client: RODNEY DAVIS

Project: 11 MELROSE CLOSE,
GREENFORD

Title: GENERAL ARRANGEMENT
PROPOSED ELEVATIONS

Scale: 1 : 50 @ A1 Drawn: NF
Date: MARCH 2024 Checked: AG

Job no: 24027 Drawing no: 05002 Revision: 2

