



VERTICAL SECTION X
 0 50mm 100 150 200mm
 1:2 scale @ A1

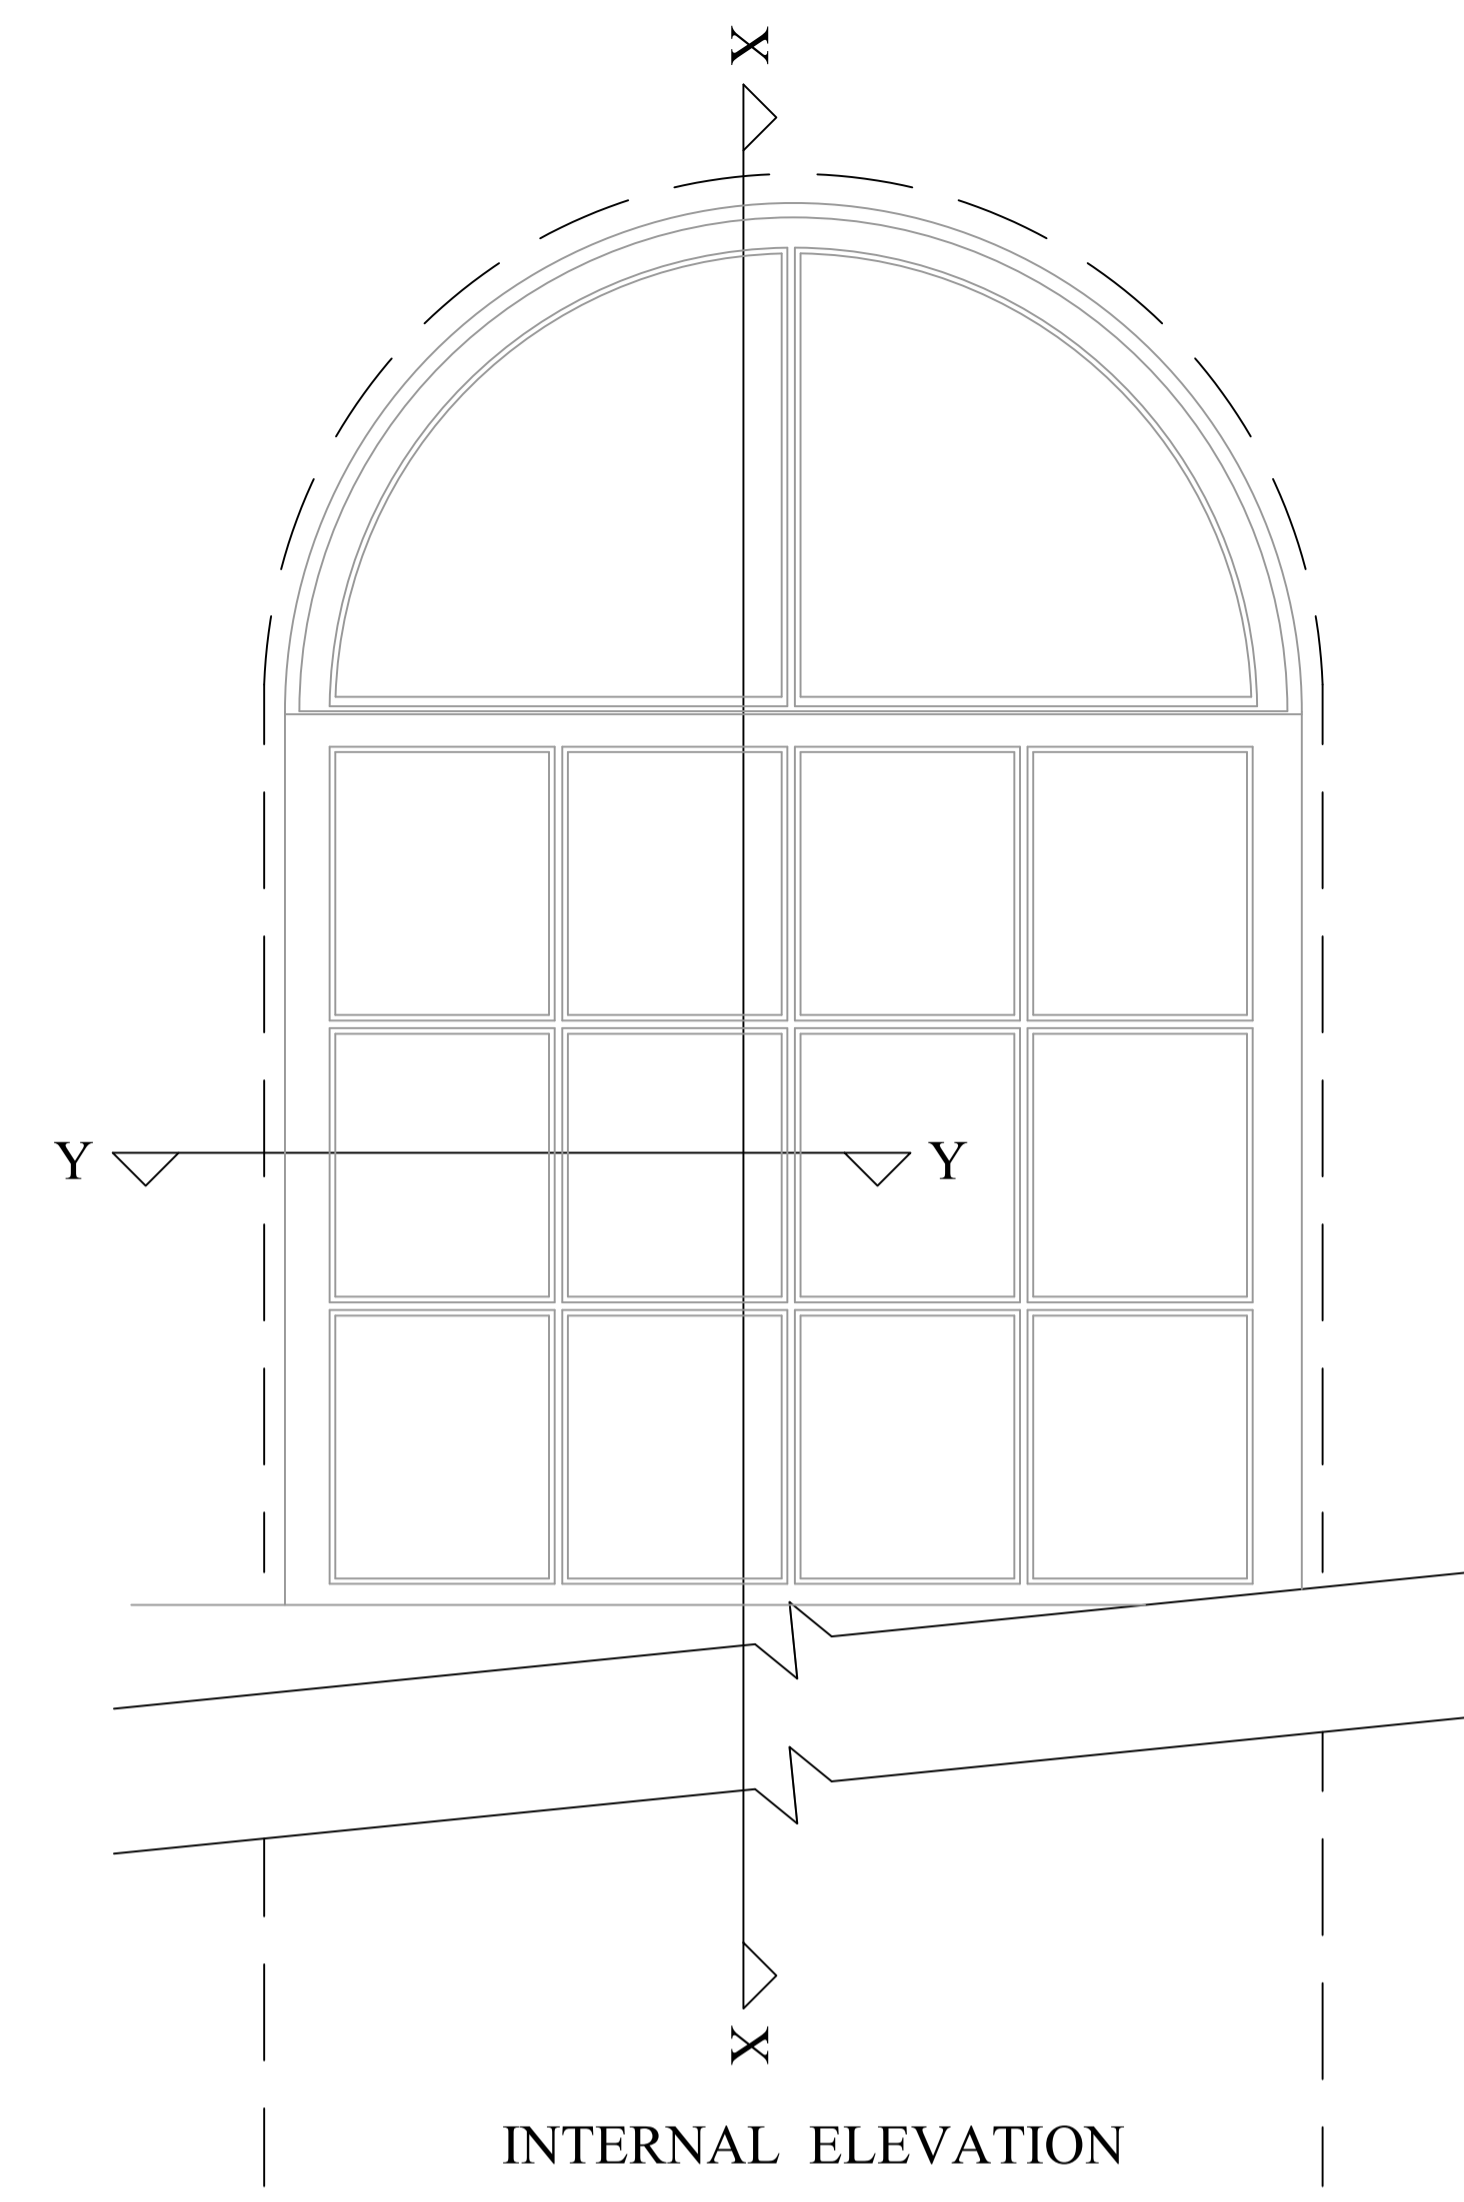


INTERNAL ELEVATION

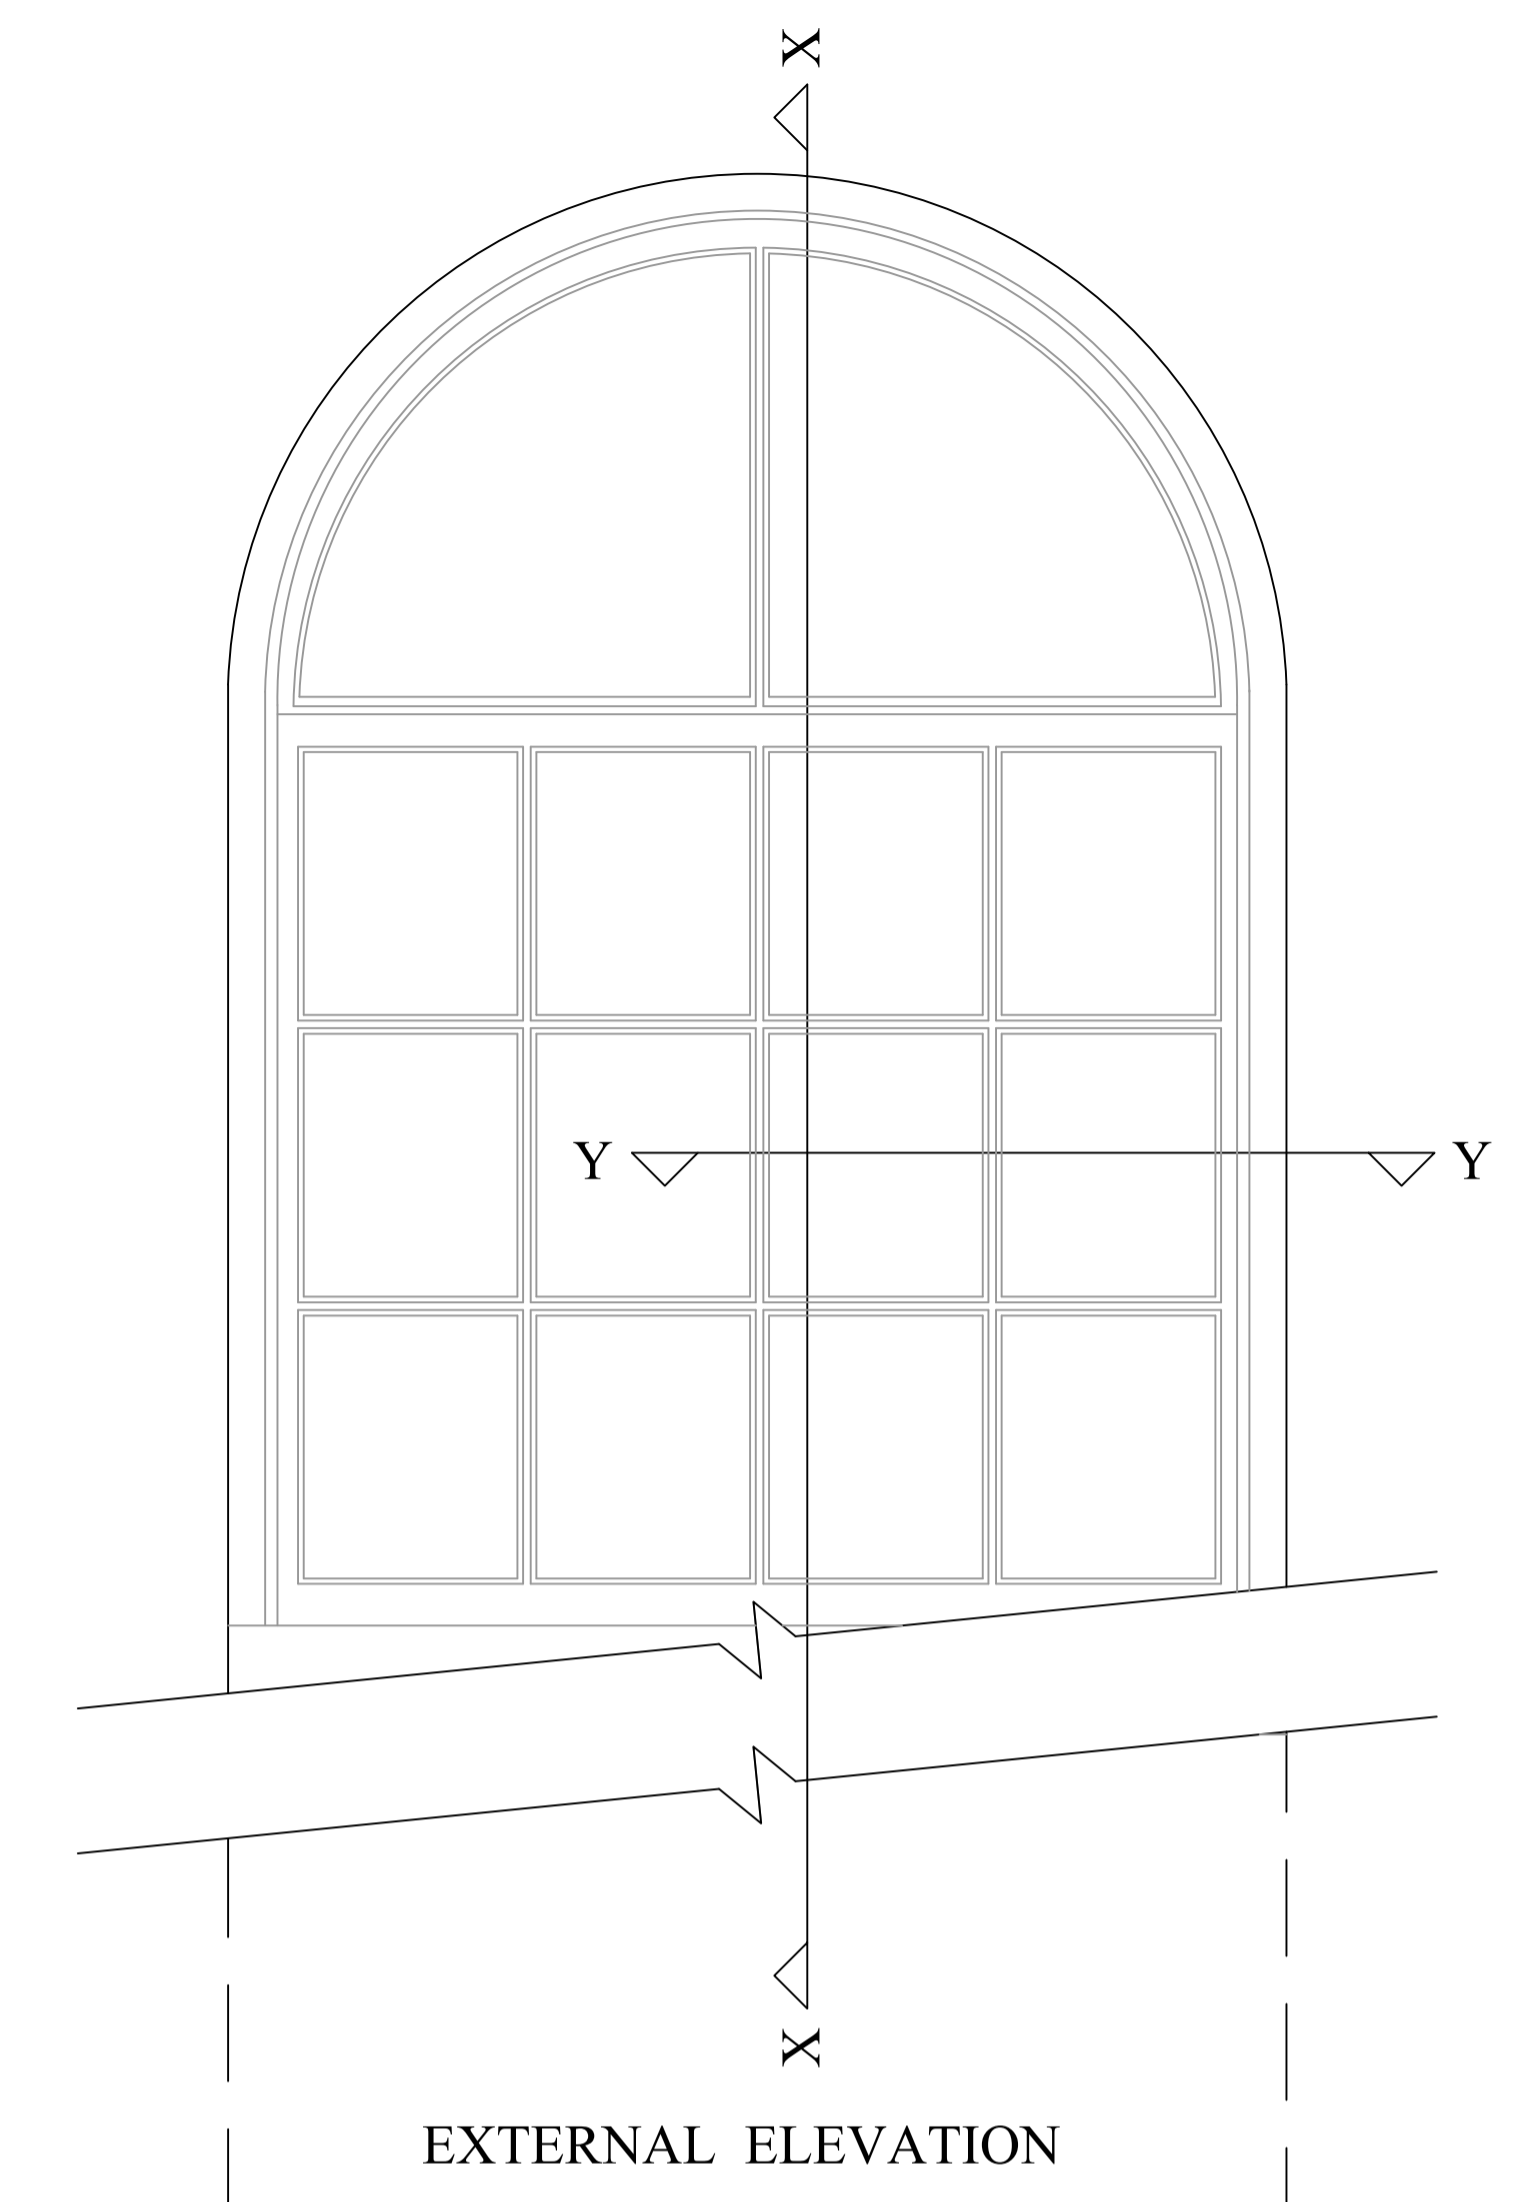

EXTERNAL ELEVATION

0 100mm 500 750 1000mm 1500 2000mm
 1:10 scale @ A1

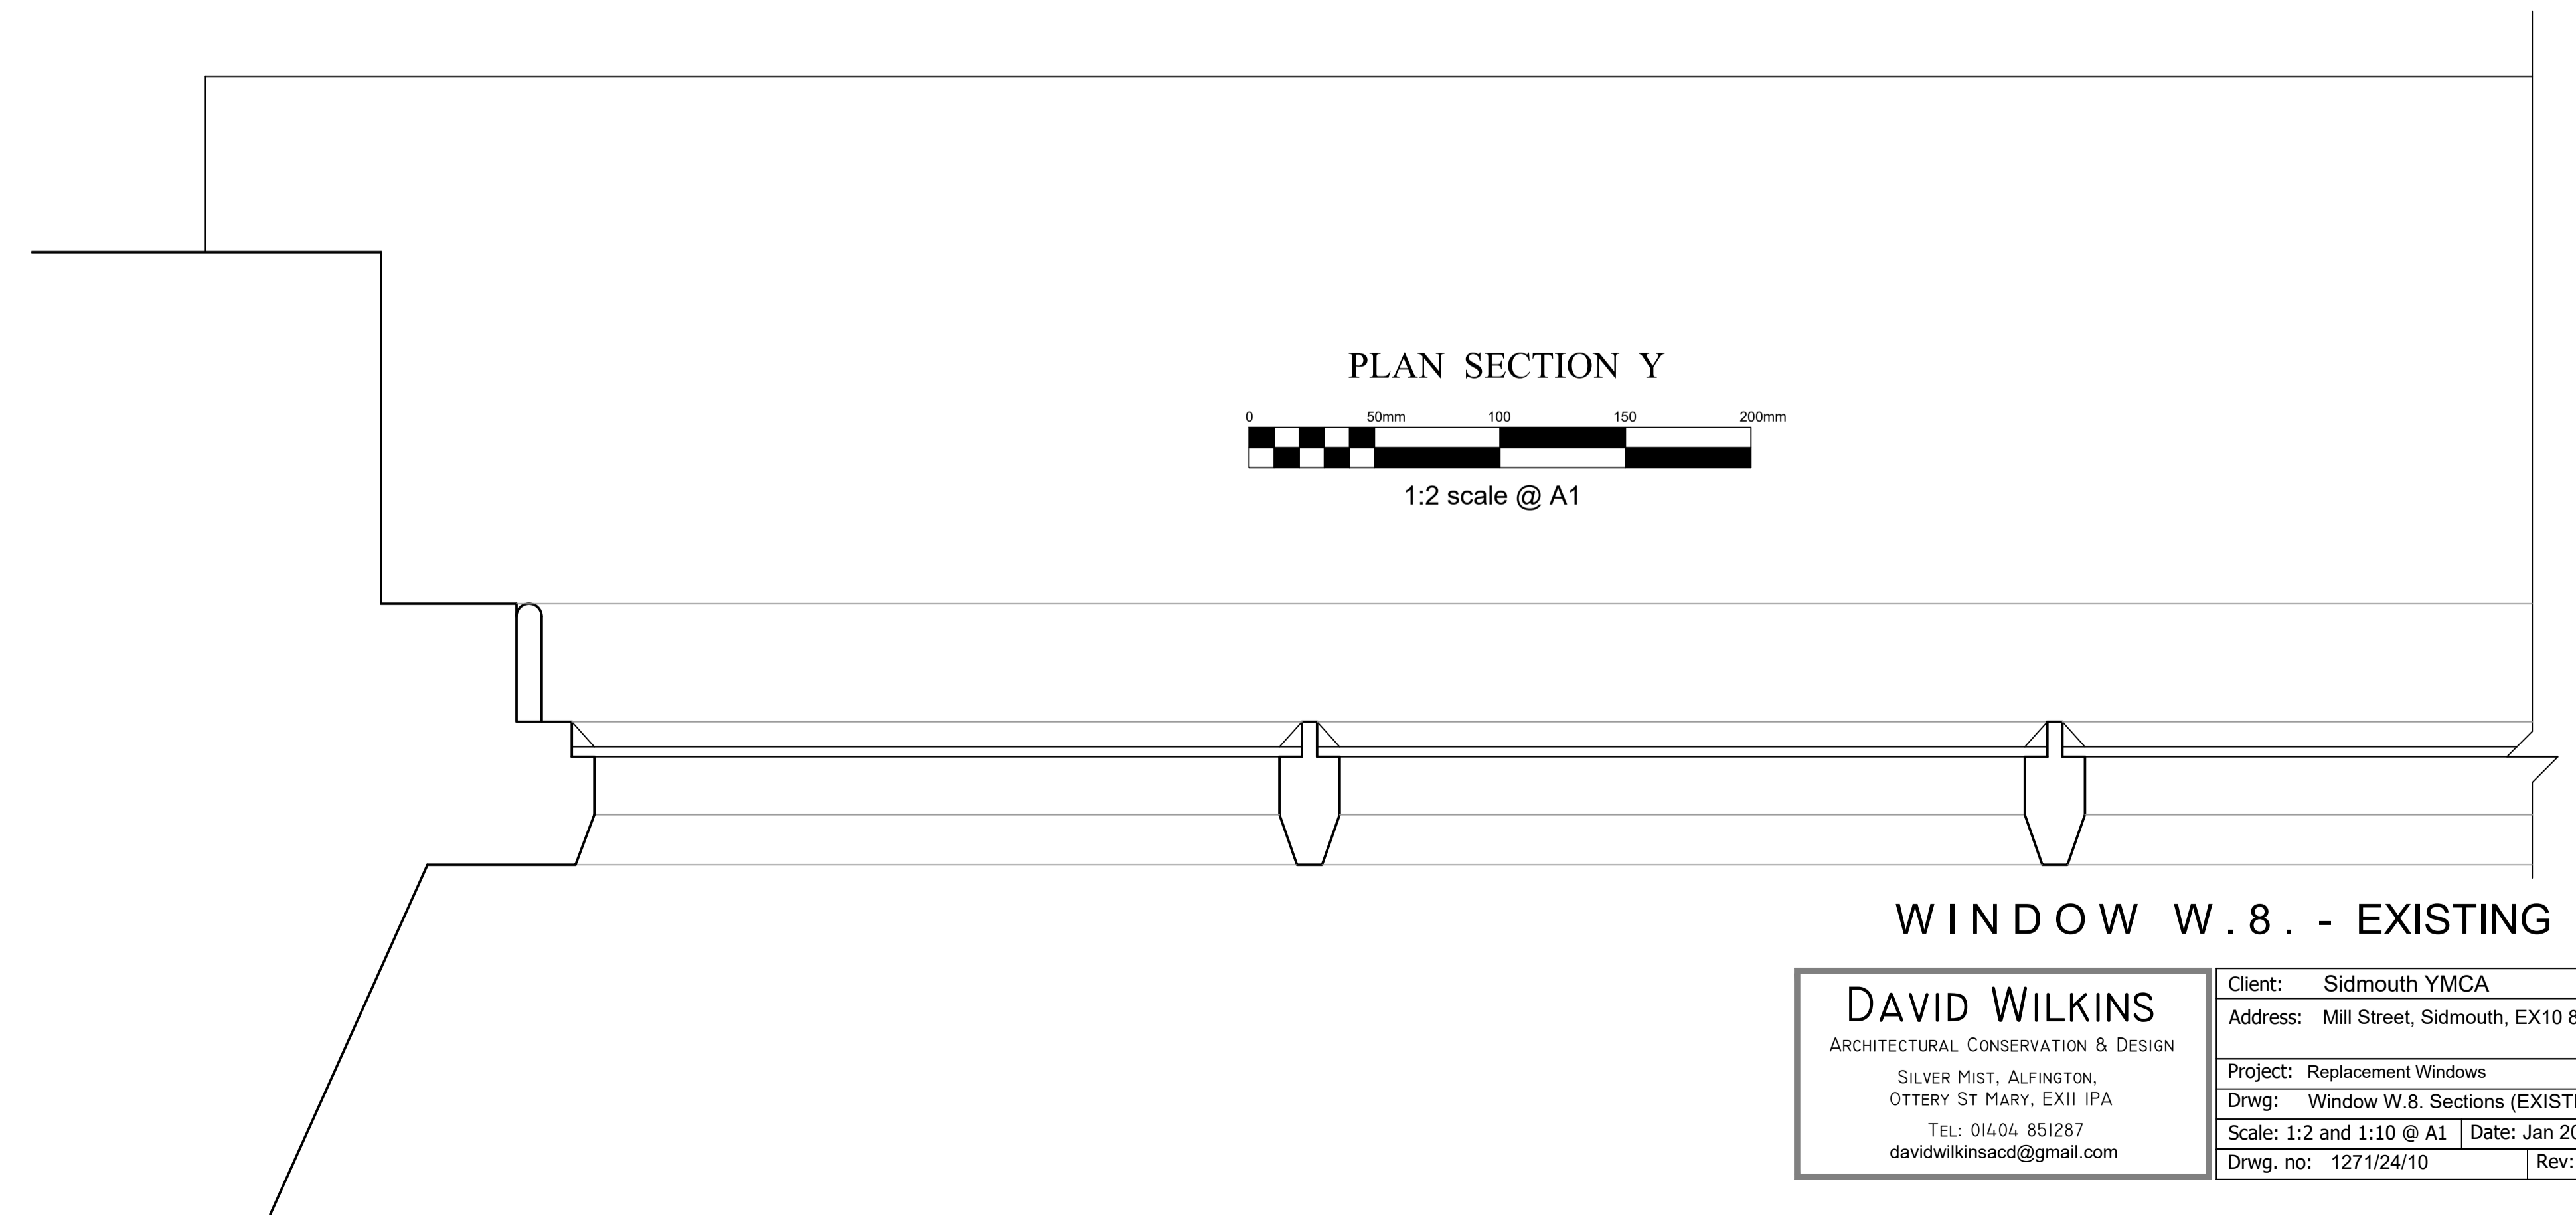

PLAN SECTION Y
 0 50mm 100 150 200mm
 1:2 scale @ A1

WINDOW W.8. - EXISTING

DAVID WILKINS ARCHITECTURAL CONSERVATION & DESIGN SILVER MIST, ALFINGTON, OTTERY ST MARY, EX11 1PA TEL: 01404 851287 davidwilkinsacd@gmail.com	Client: Sidmouth YMCA
	Address: Mill Street, Sidmouth, EX10 8DF
	Project: Replacement Windows
	Drwg: Window W.8. Sections (EXISTING)
Scale: 1:2 and 1:10 @ A1	Date: Jan 2024
Drwg. no: 1271/24/10	Rev: