




INTERNAL ELEVATION

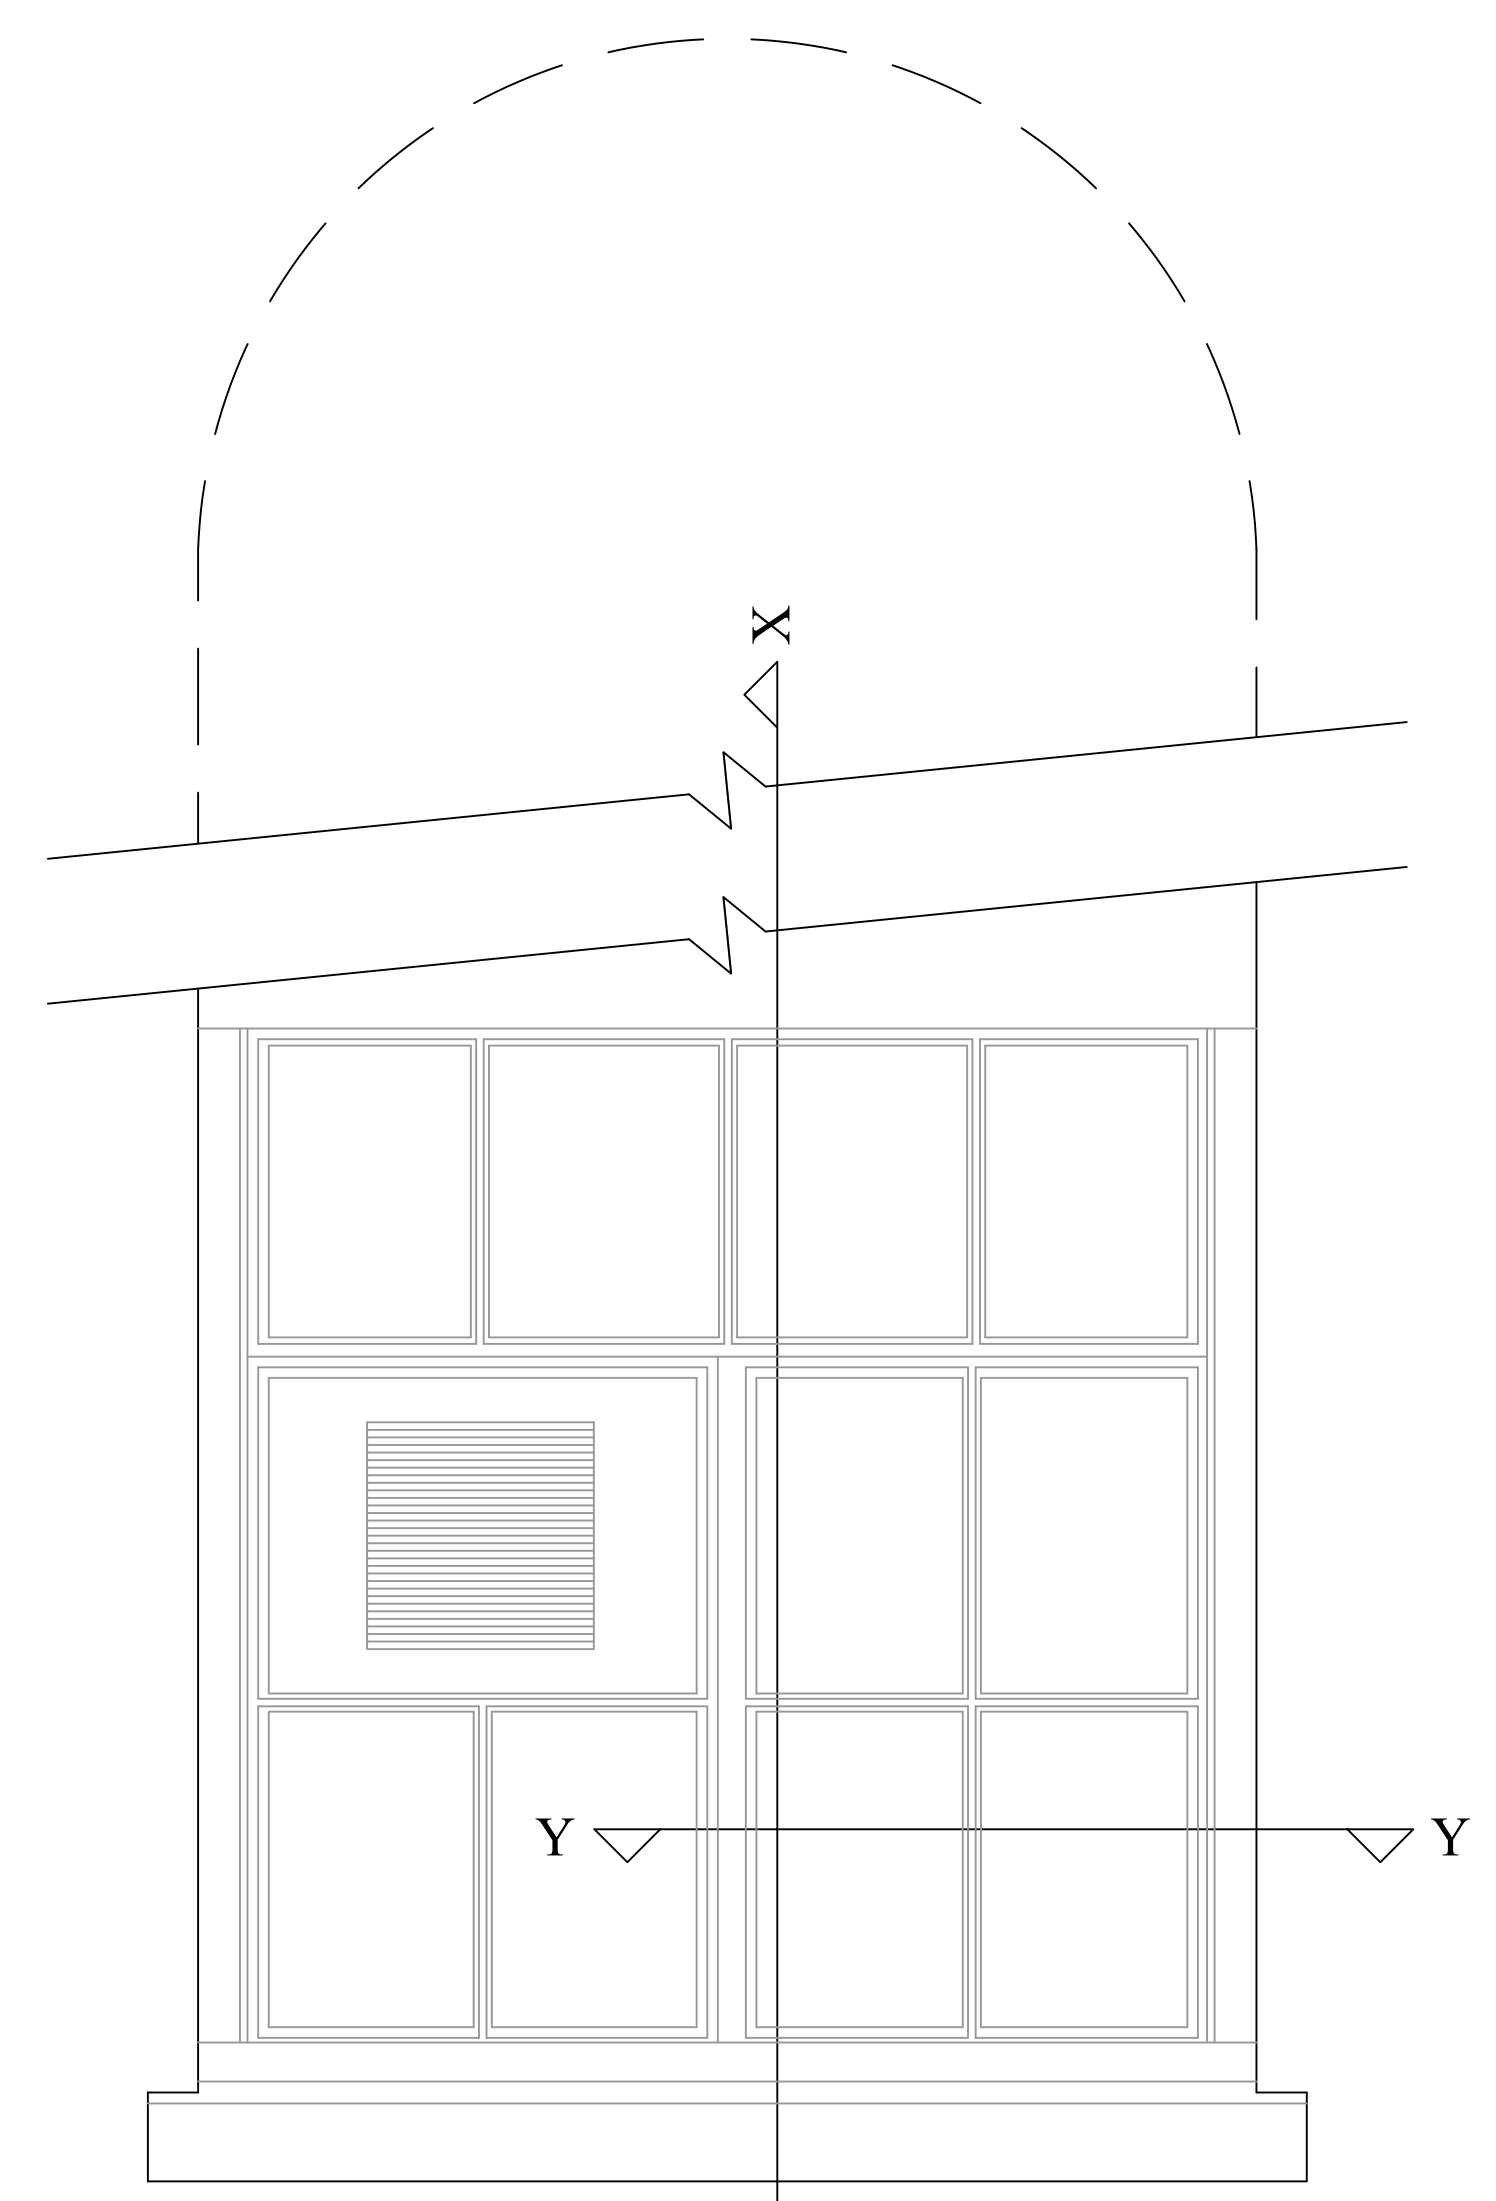


EXTERNAL ELEVATION

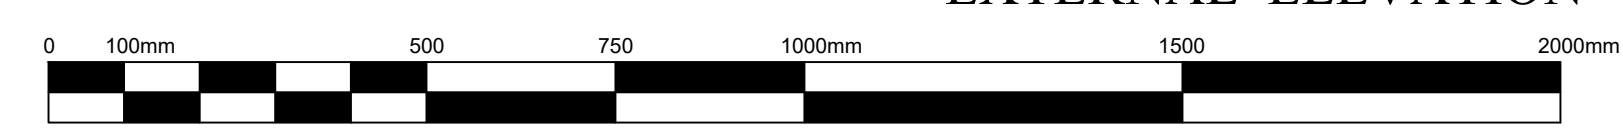

1:10 scale @ A1

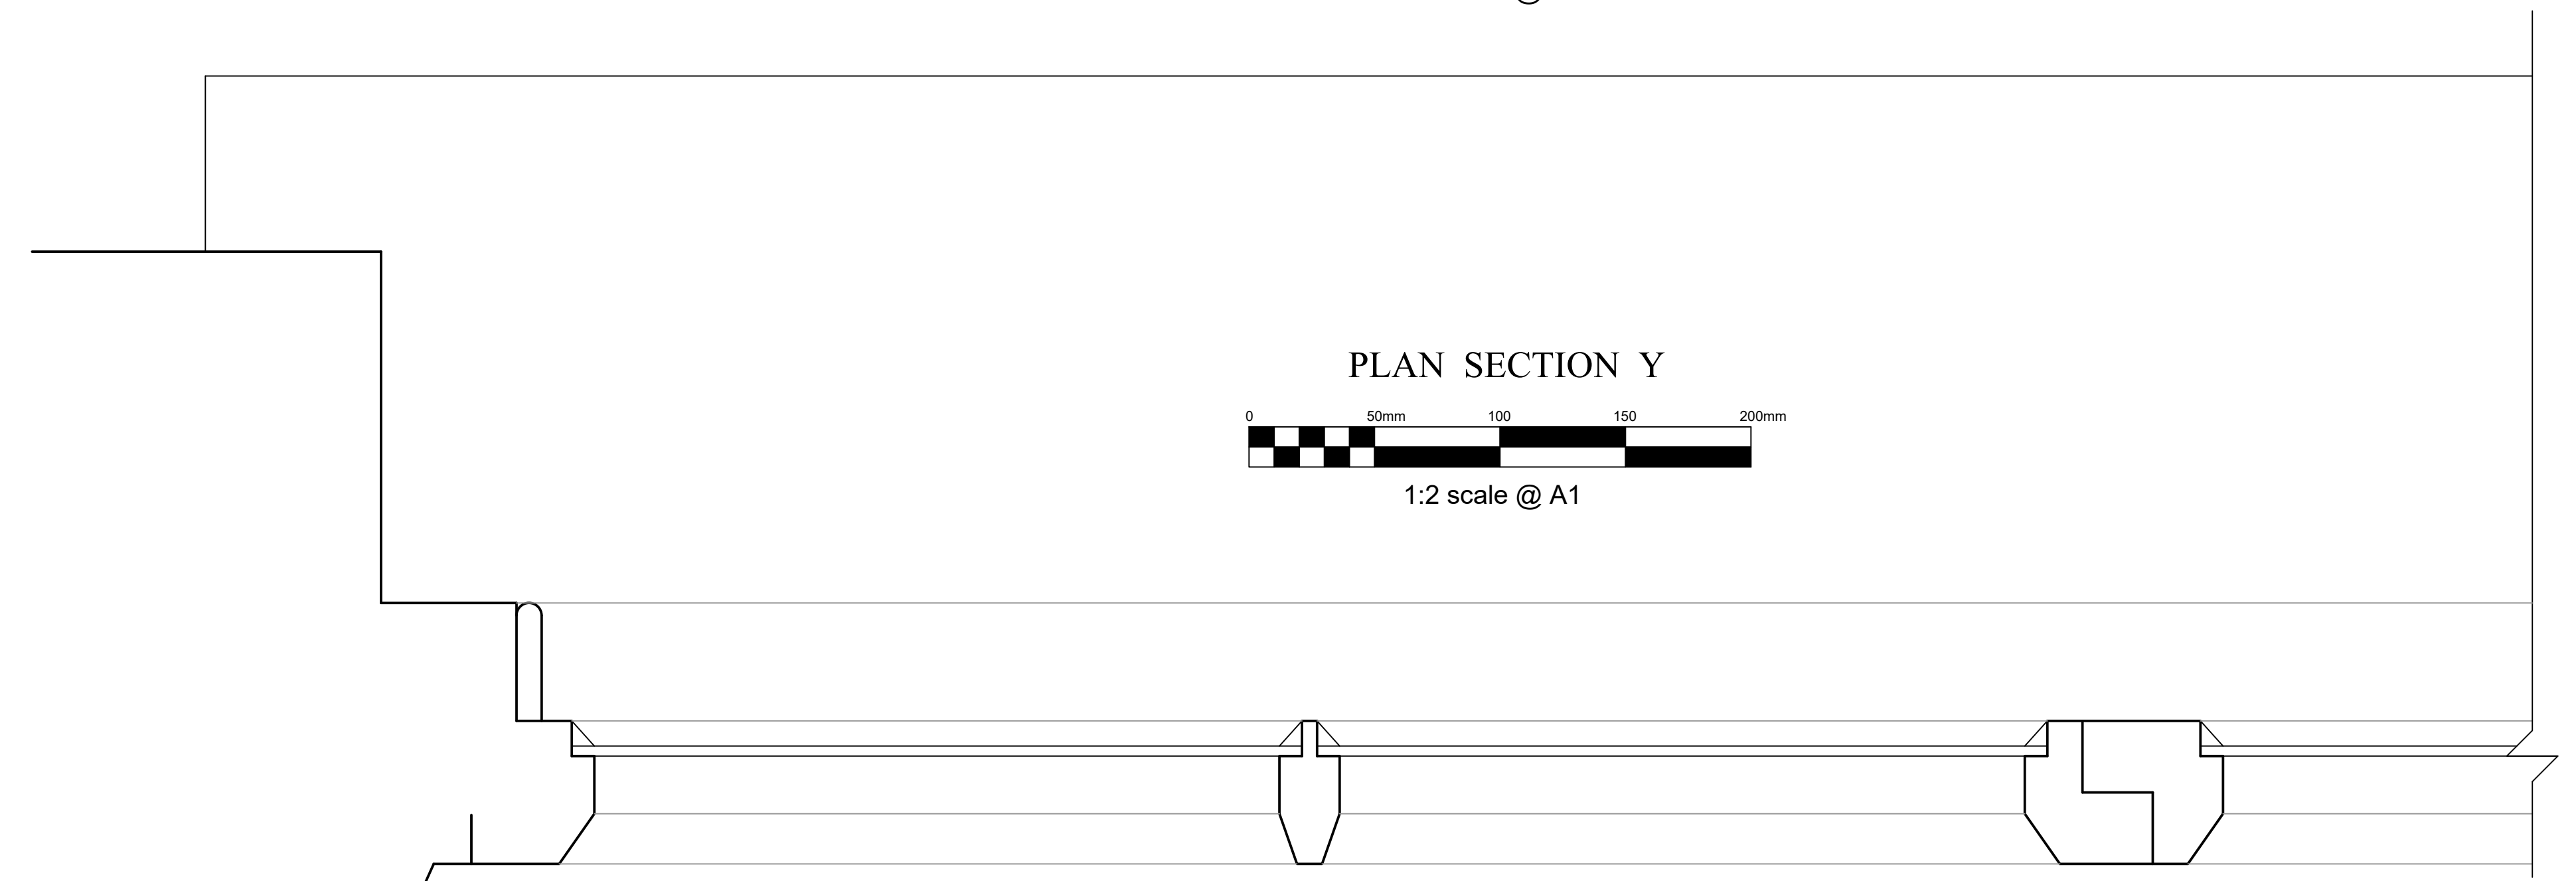

PLAN SECTION Y

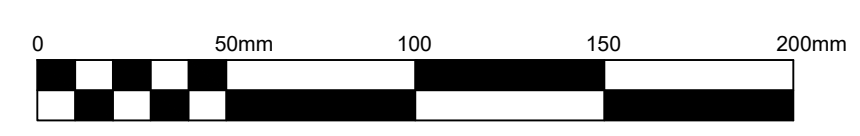

1:2 scale @ A1

WINDOW W.3. - EXISTING

DAVID WILKINS ARCHITECTURAL CONSERVATION & DESIGN SILVER MIST, ALFINGTON, OTTERY ST MARY, EX11 1PA TEL: 01404 851287 davidwilkinsacd@gmail.com	Client: Sidmouth YMCA
	Address: Mill Street, Sidmouth, EX10 8DF
	Project: Replacement Windows
	Drwg: Window W.3. Sections (EXISTING)
	Scale: 1:2 and 1:10 @ A1 Date: Jan 2024
Drwg. no: 1271/24/07	Rev: