




VERTICAL SECTION X

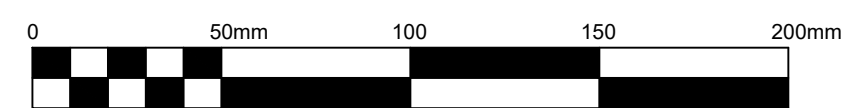


1:2 scale @ A1

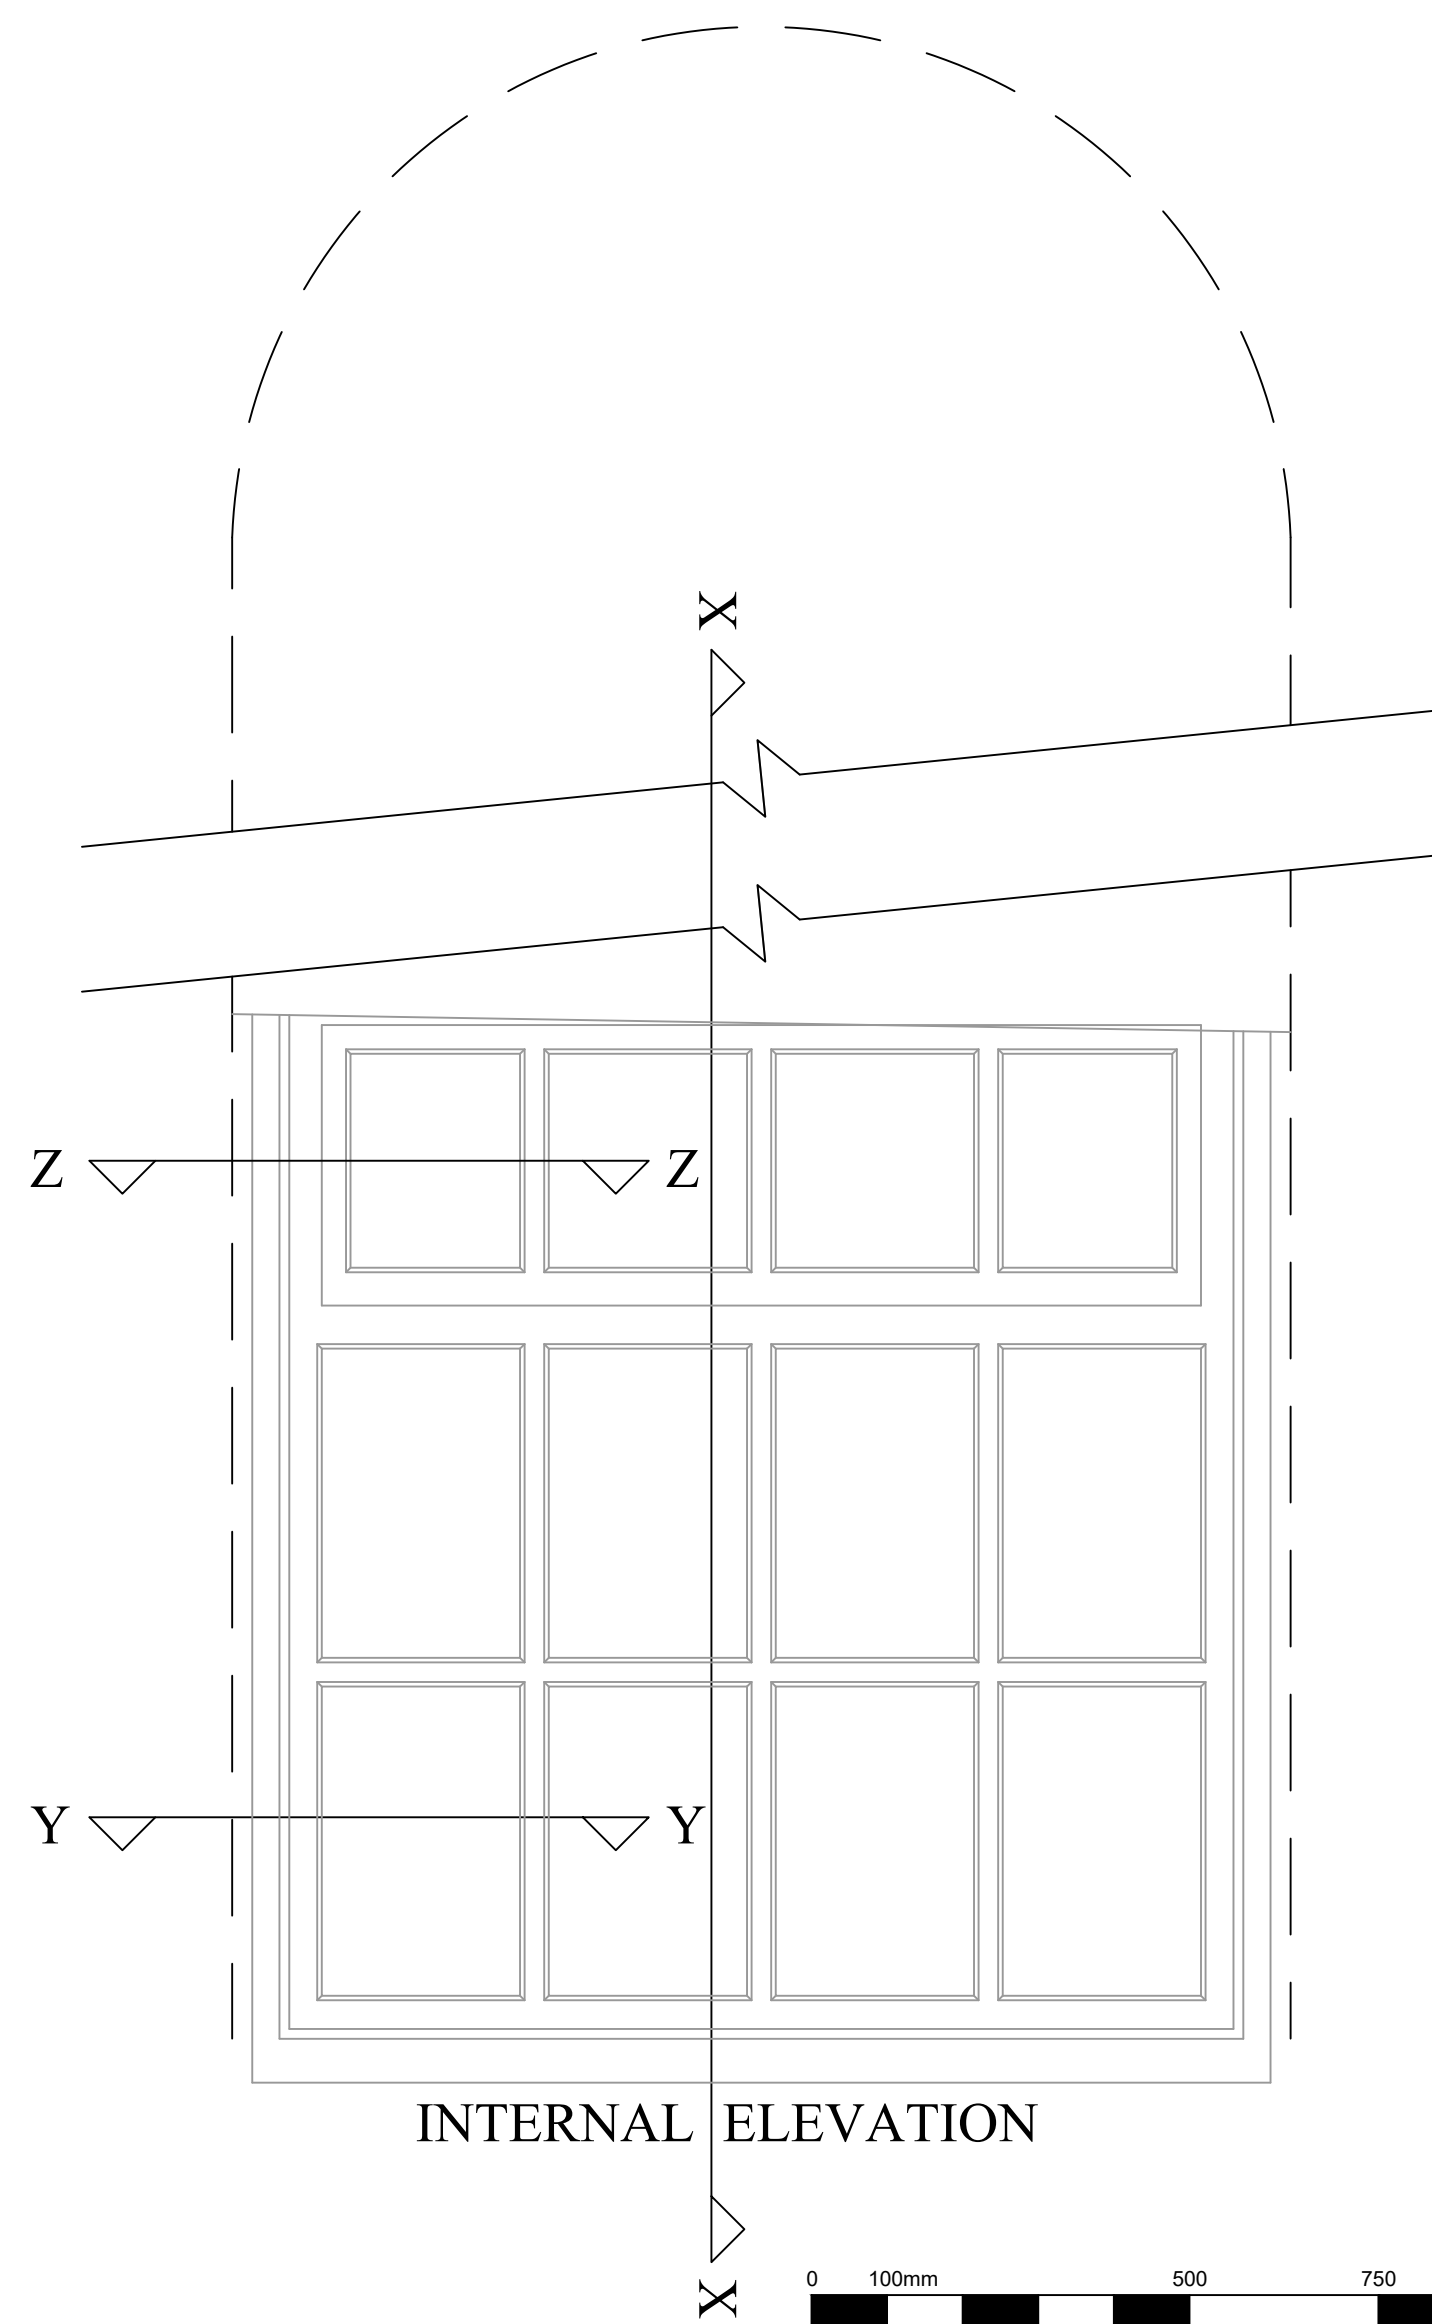

INTERNAL ELEVATION

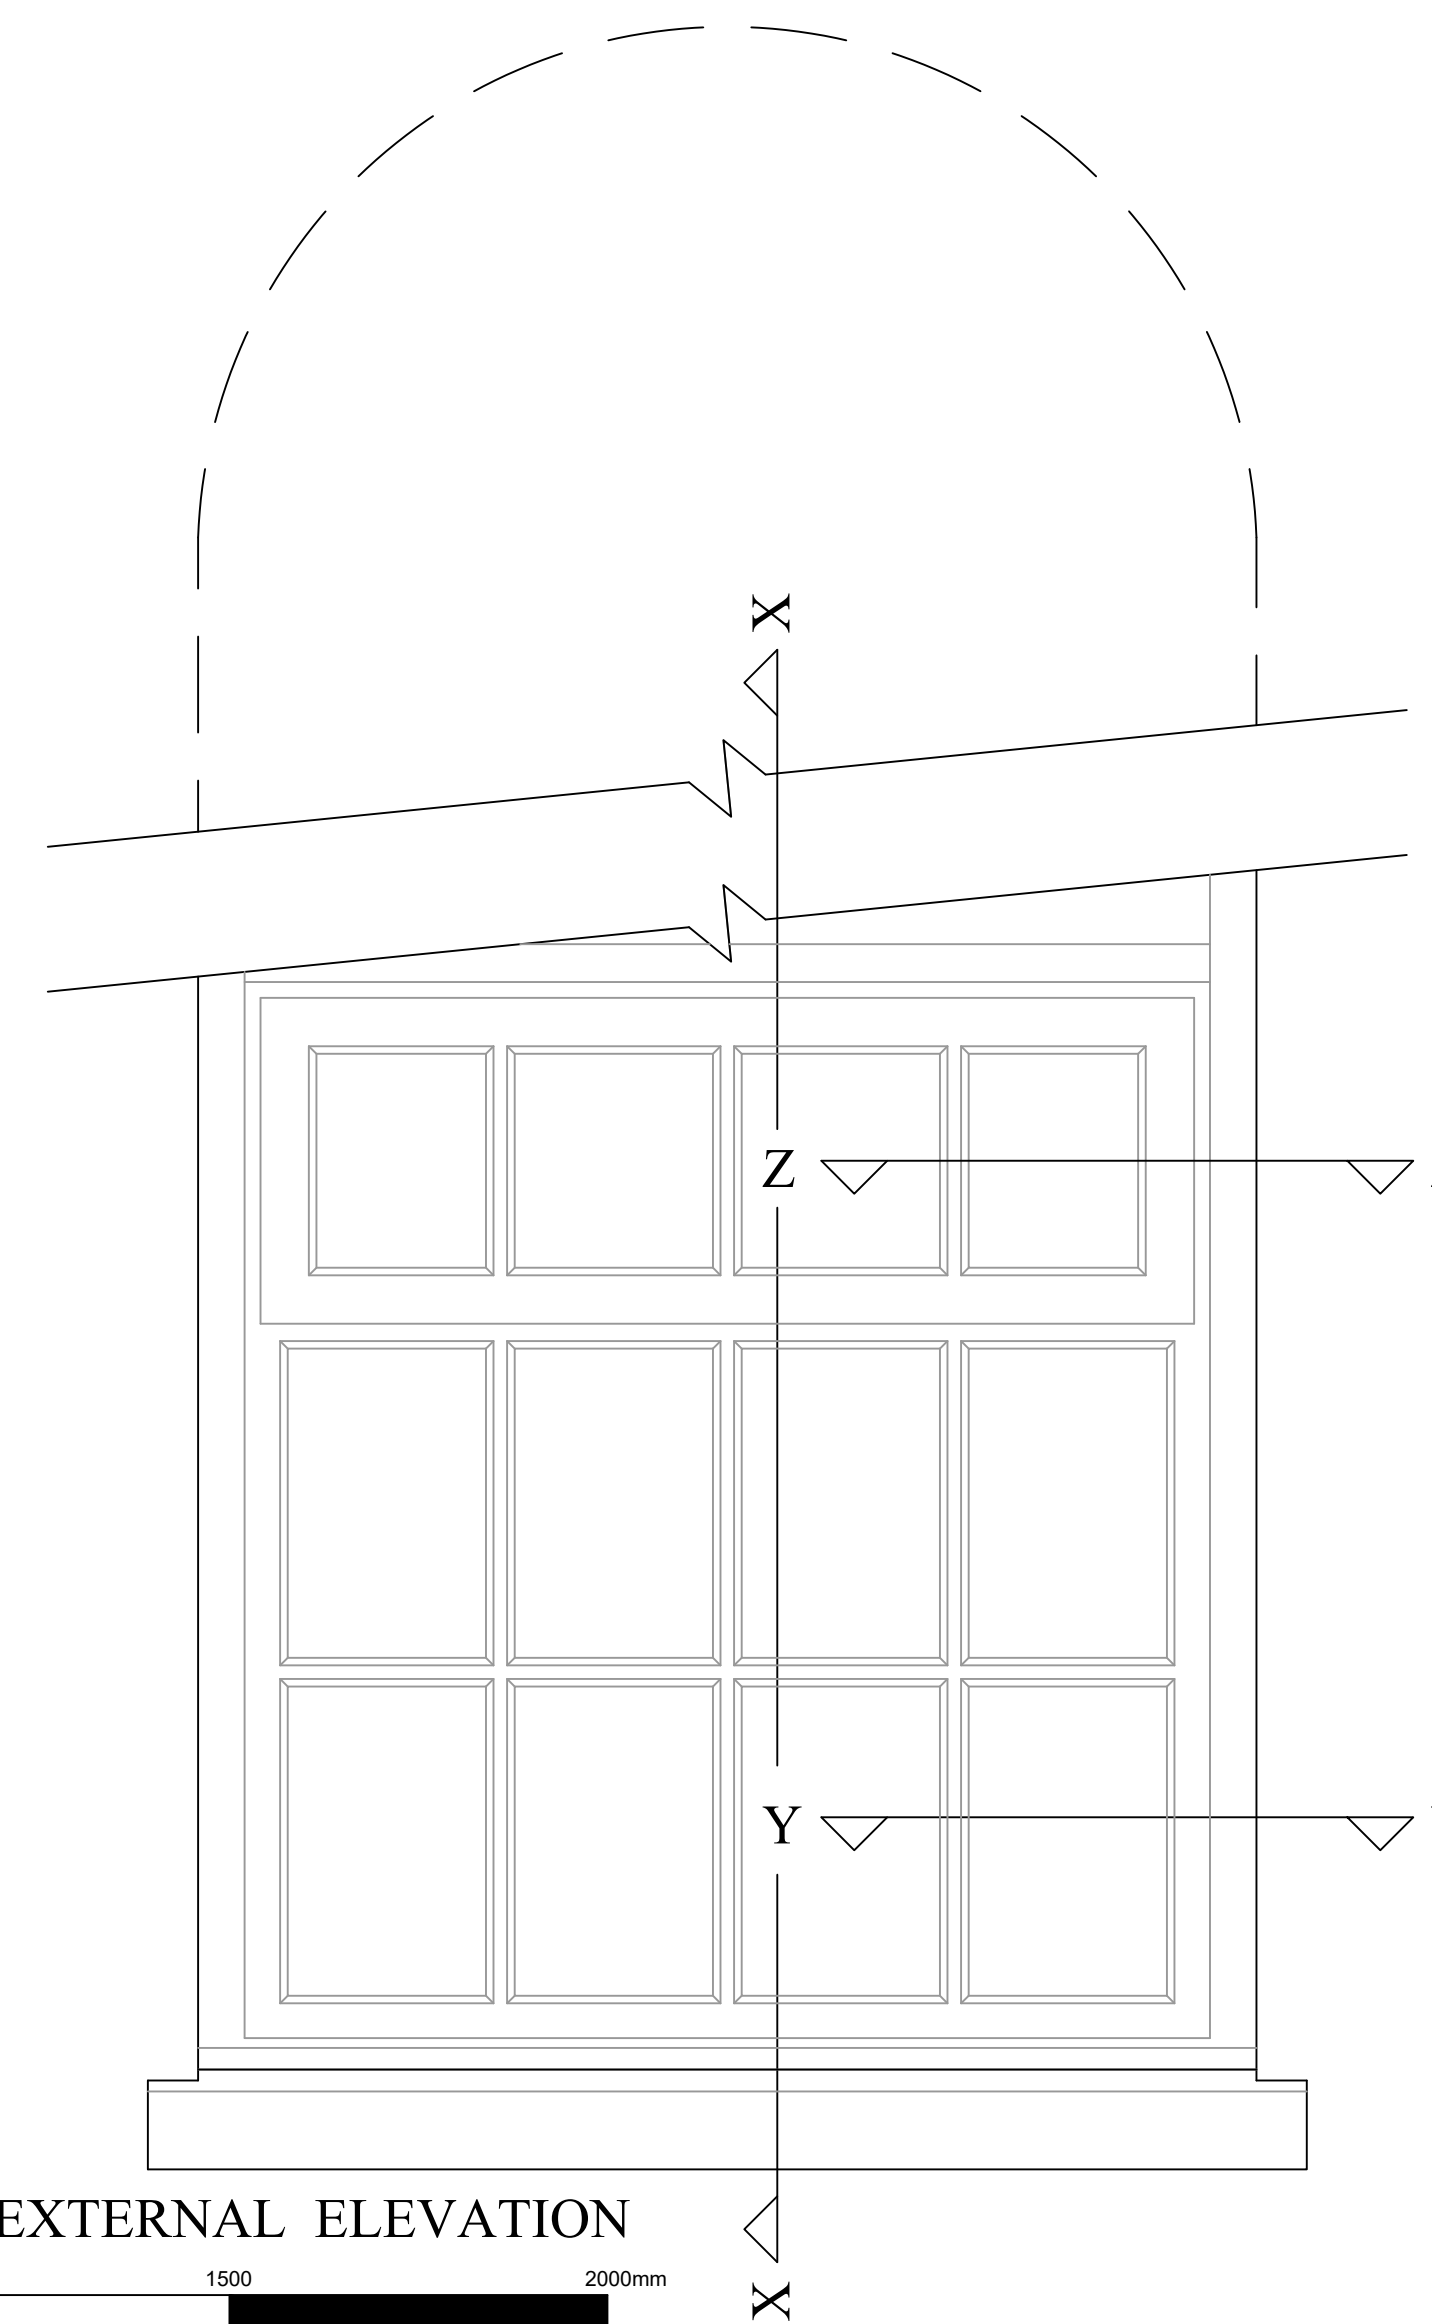

EXTERNAL ELEVATION

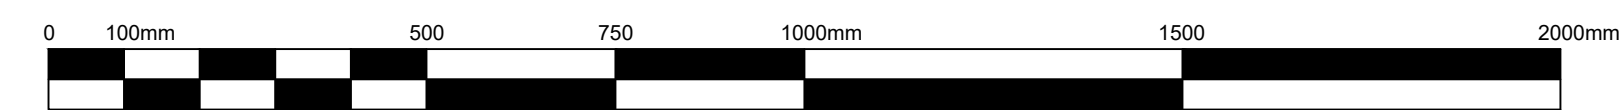


1:10 scale @ A1




PLAN SECTION Y



1:2 scale @ A1

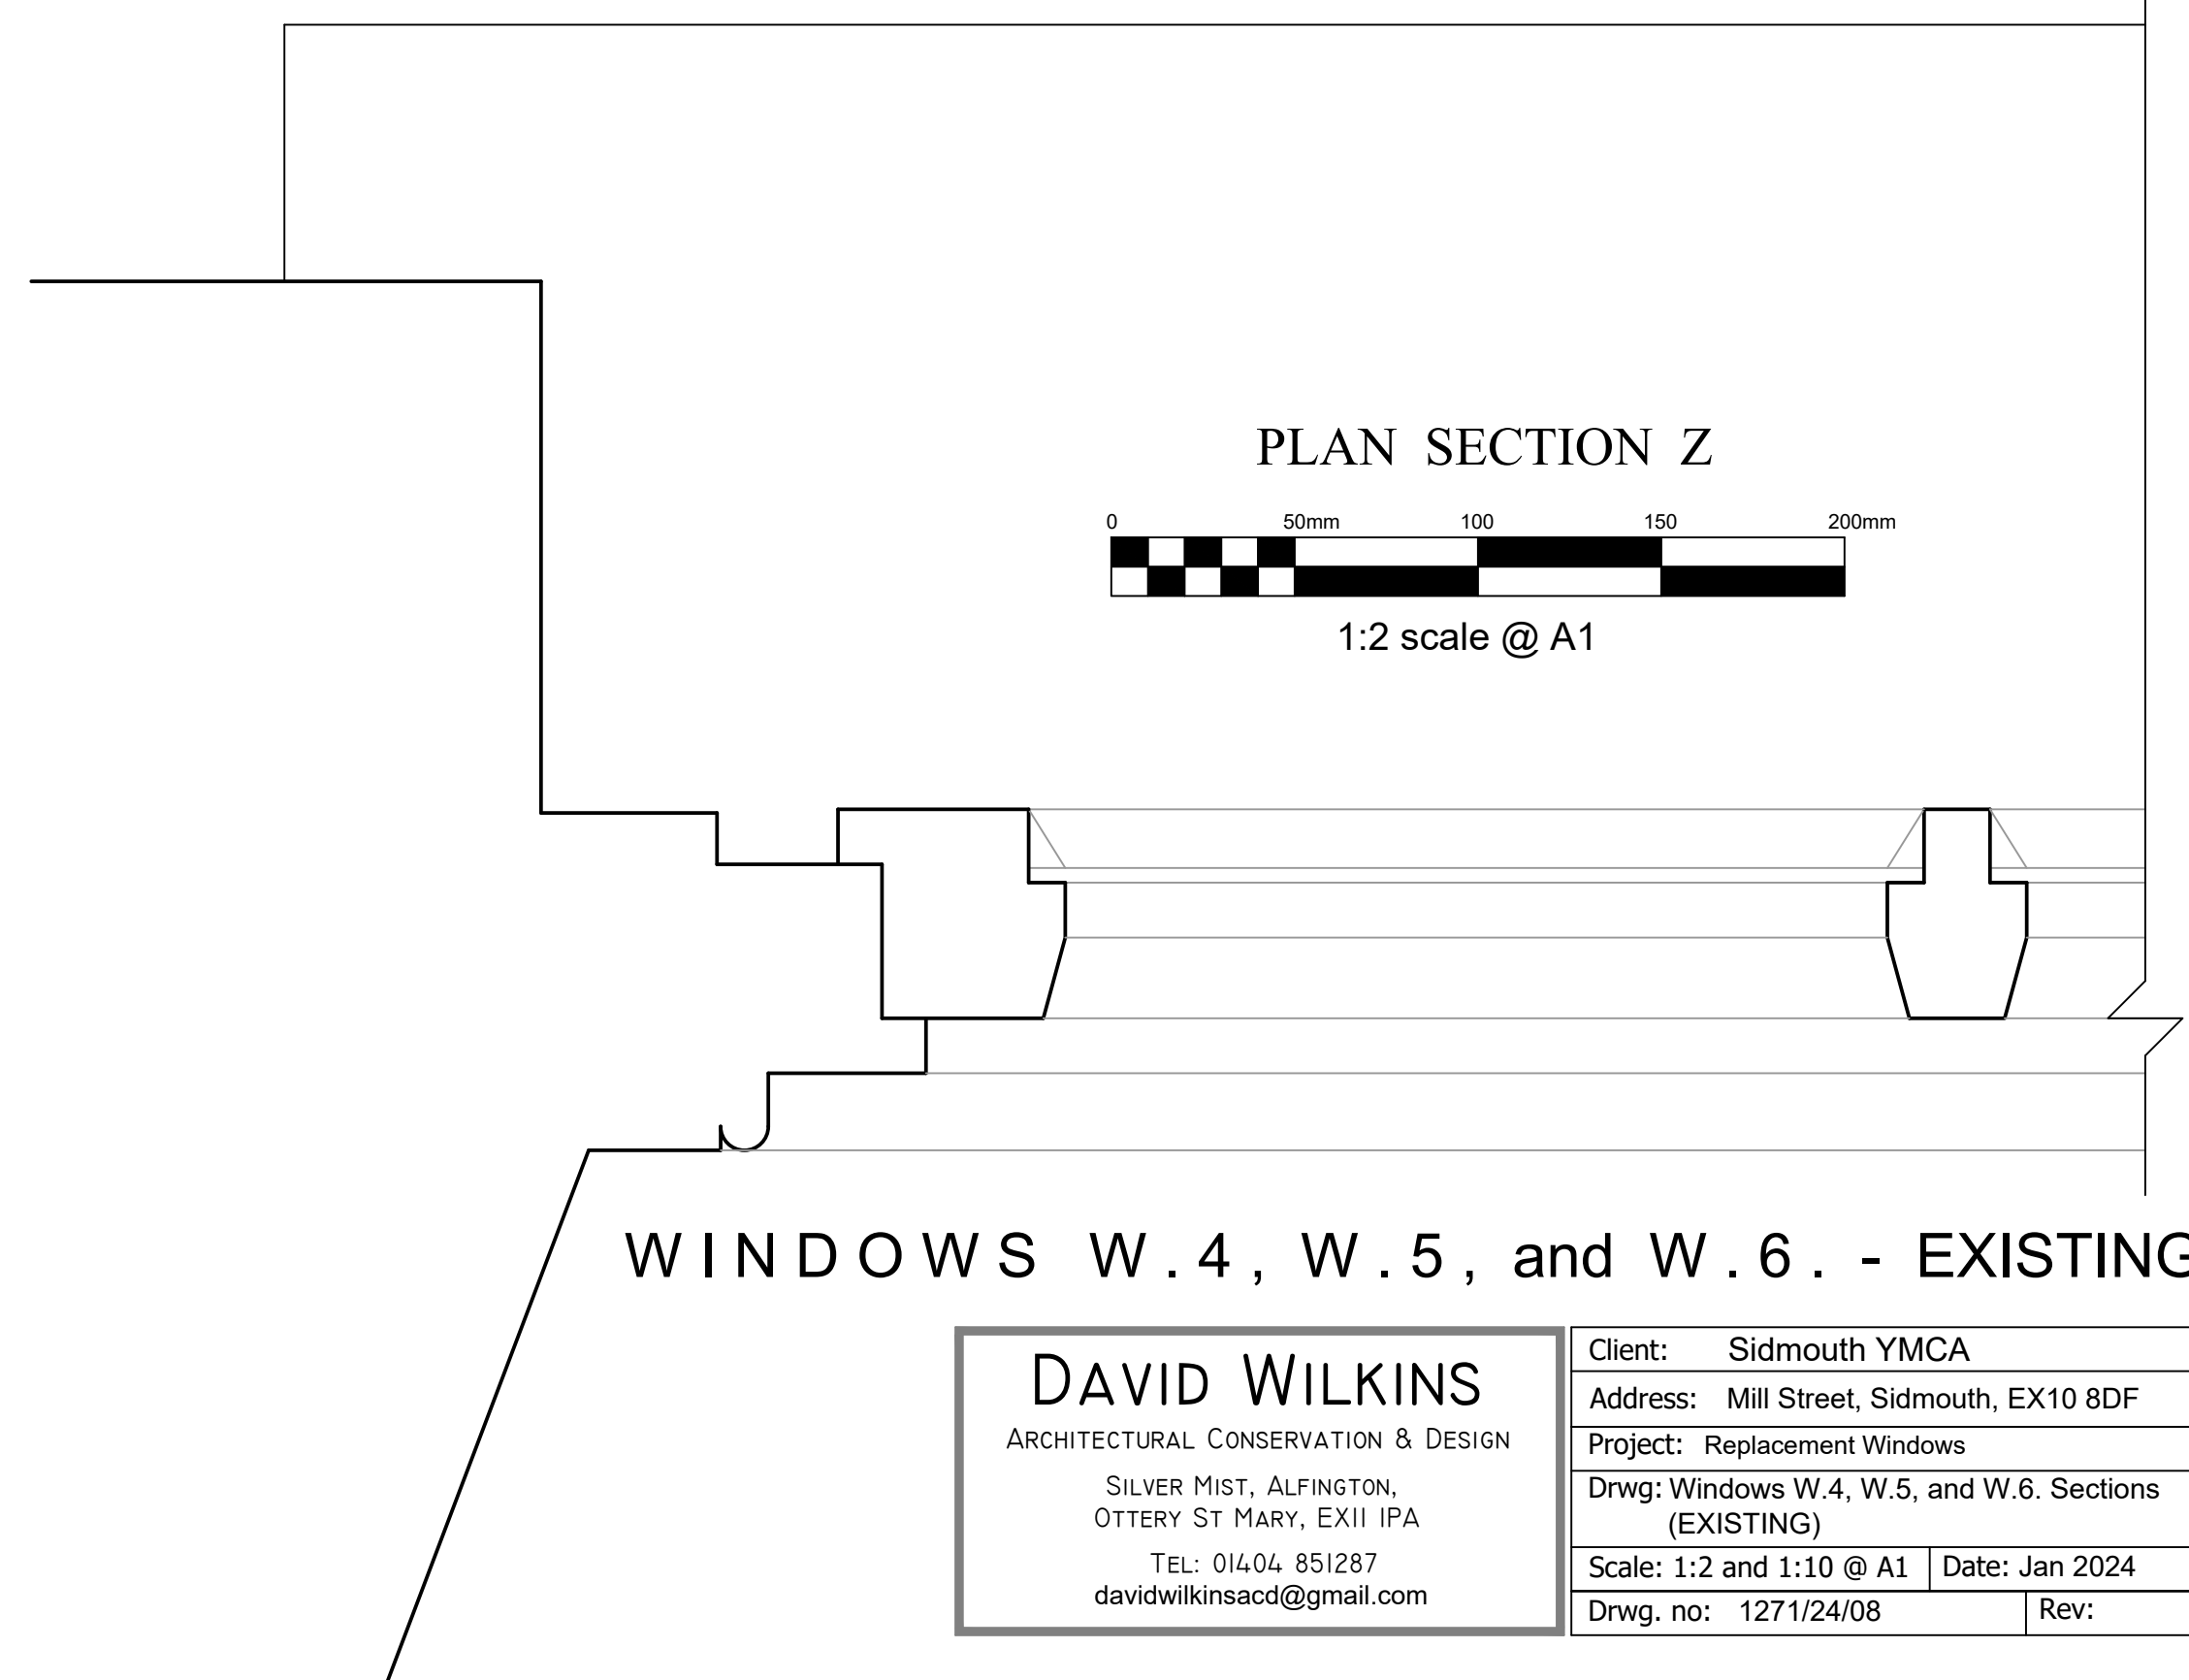

PLAN SECTION Z

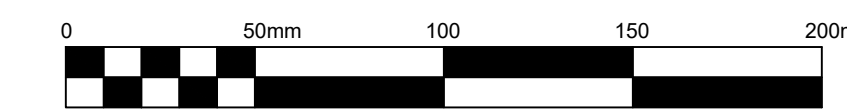

1:2 scale @ A1

WINDOWS W.4, W.5, and W.6. - EXISTING

| | |
|--|--|
| DAVID WILKINS ARCHITECTURAL CONSERVATION & DESIGN SILVER MIST, ALFINGTON, OTTERY ST MARY, EX11 1PA TEL: 01404 851287 davidwilkinsacd@gmail.com | Client: Sidmouth YMCA |
| | Address: Mill Street, Sidmouth, EX10 8DF |
| | Project: Replacement Windows |
| | Drwg: Windows W.4, W.5, and W.6. Sections (EXISTING) |
| | Scale: 1:2 and 1:10 @ A1 Date: Jan 2024 |
| Drwg. no: 1271/24/08 | Rev: |