

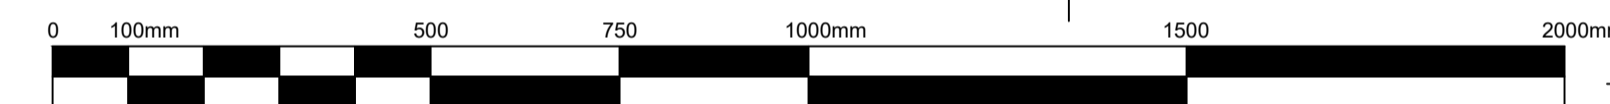



VERTICAL SECTION X

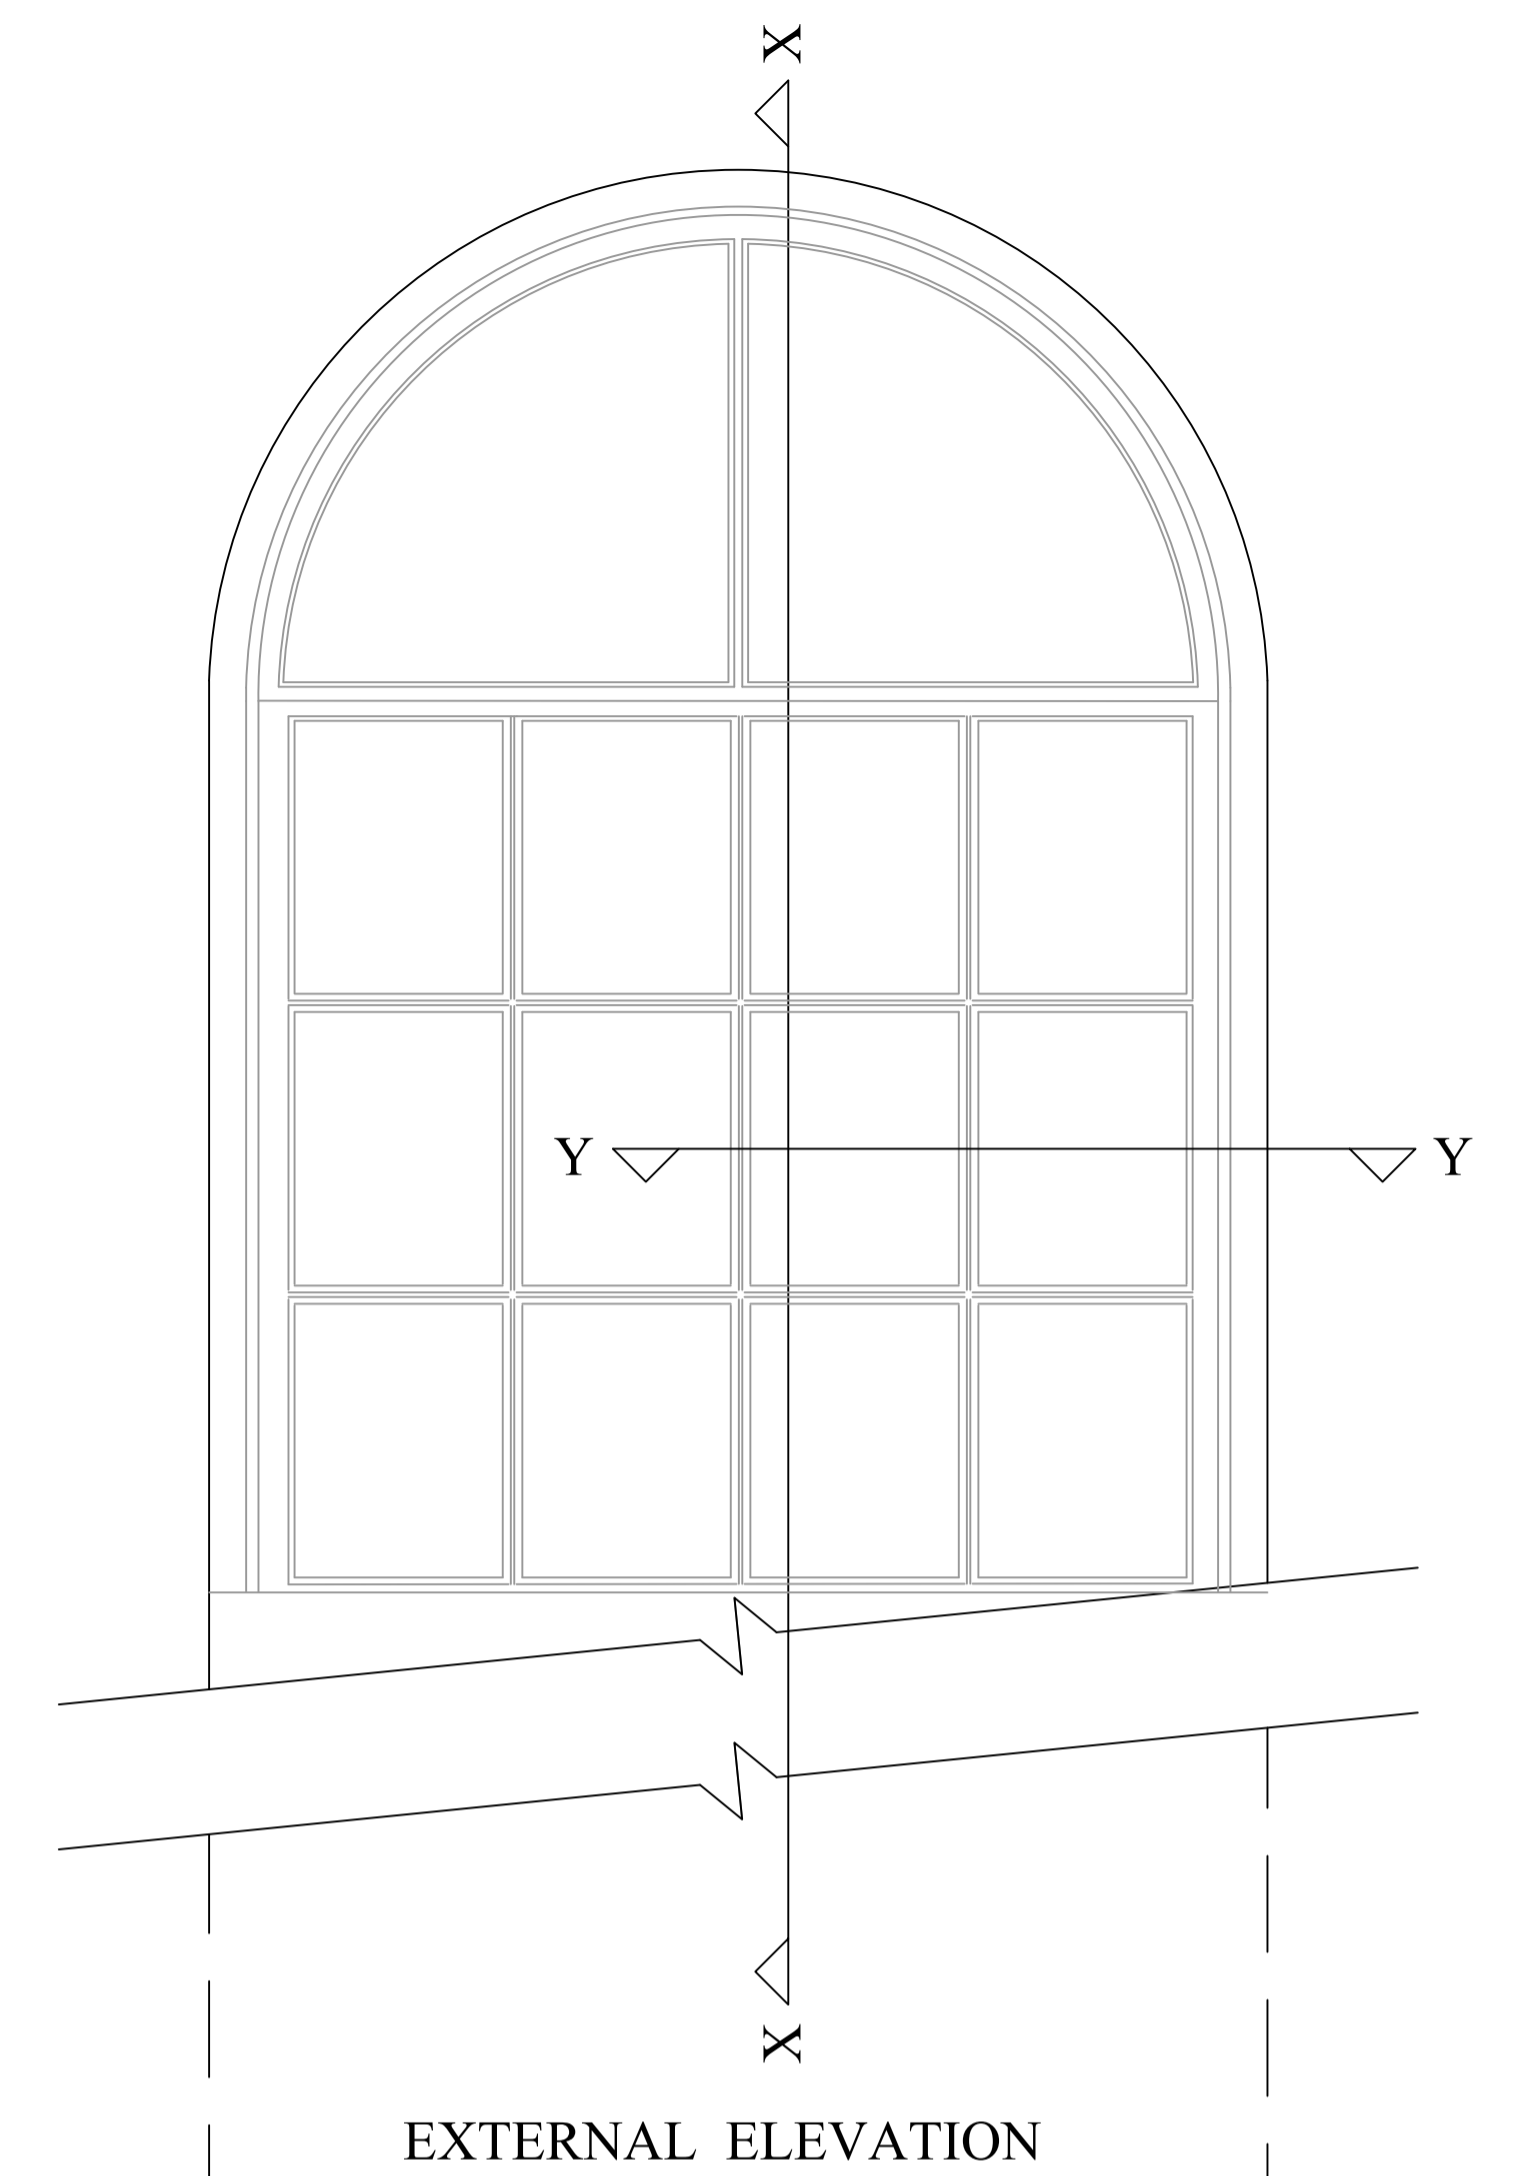

1:2 scale @ A1

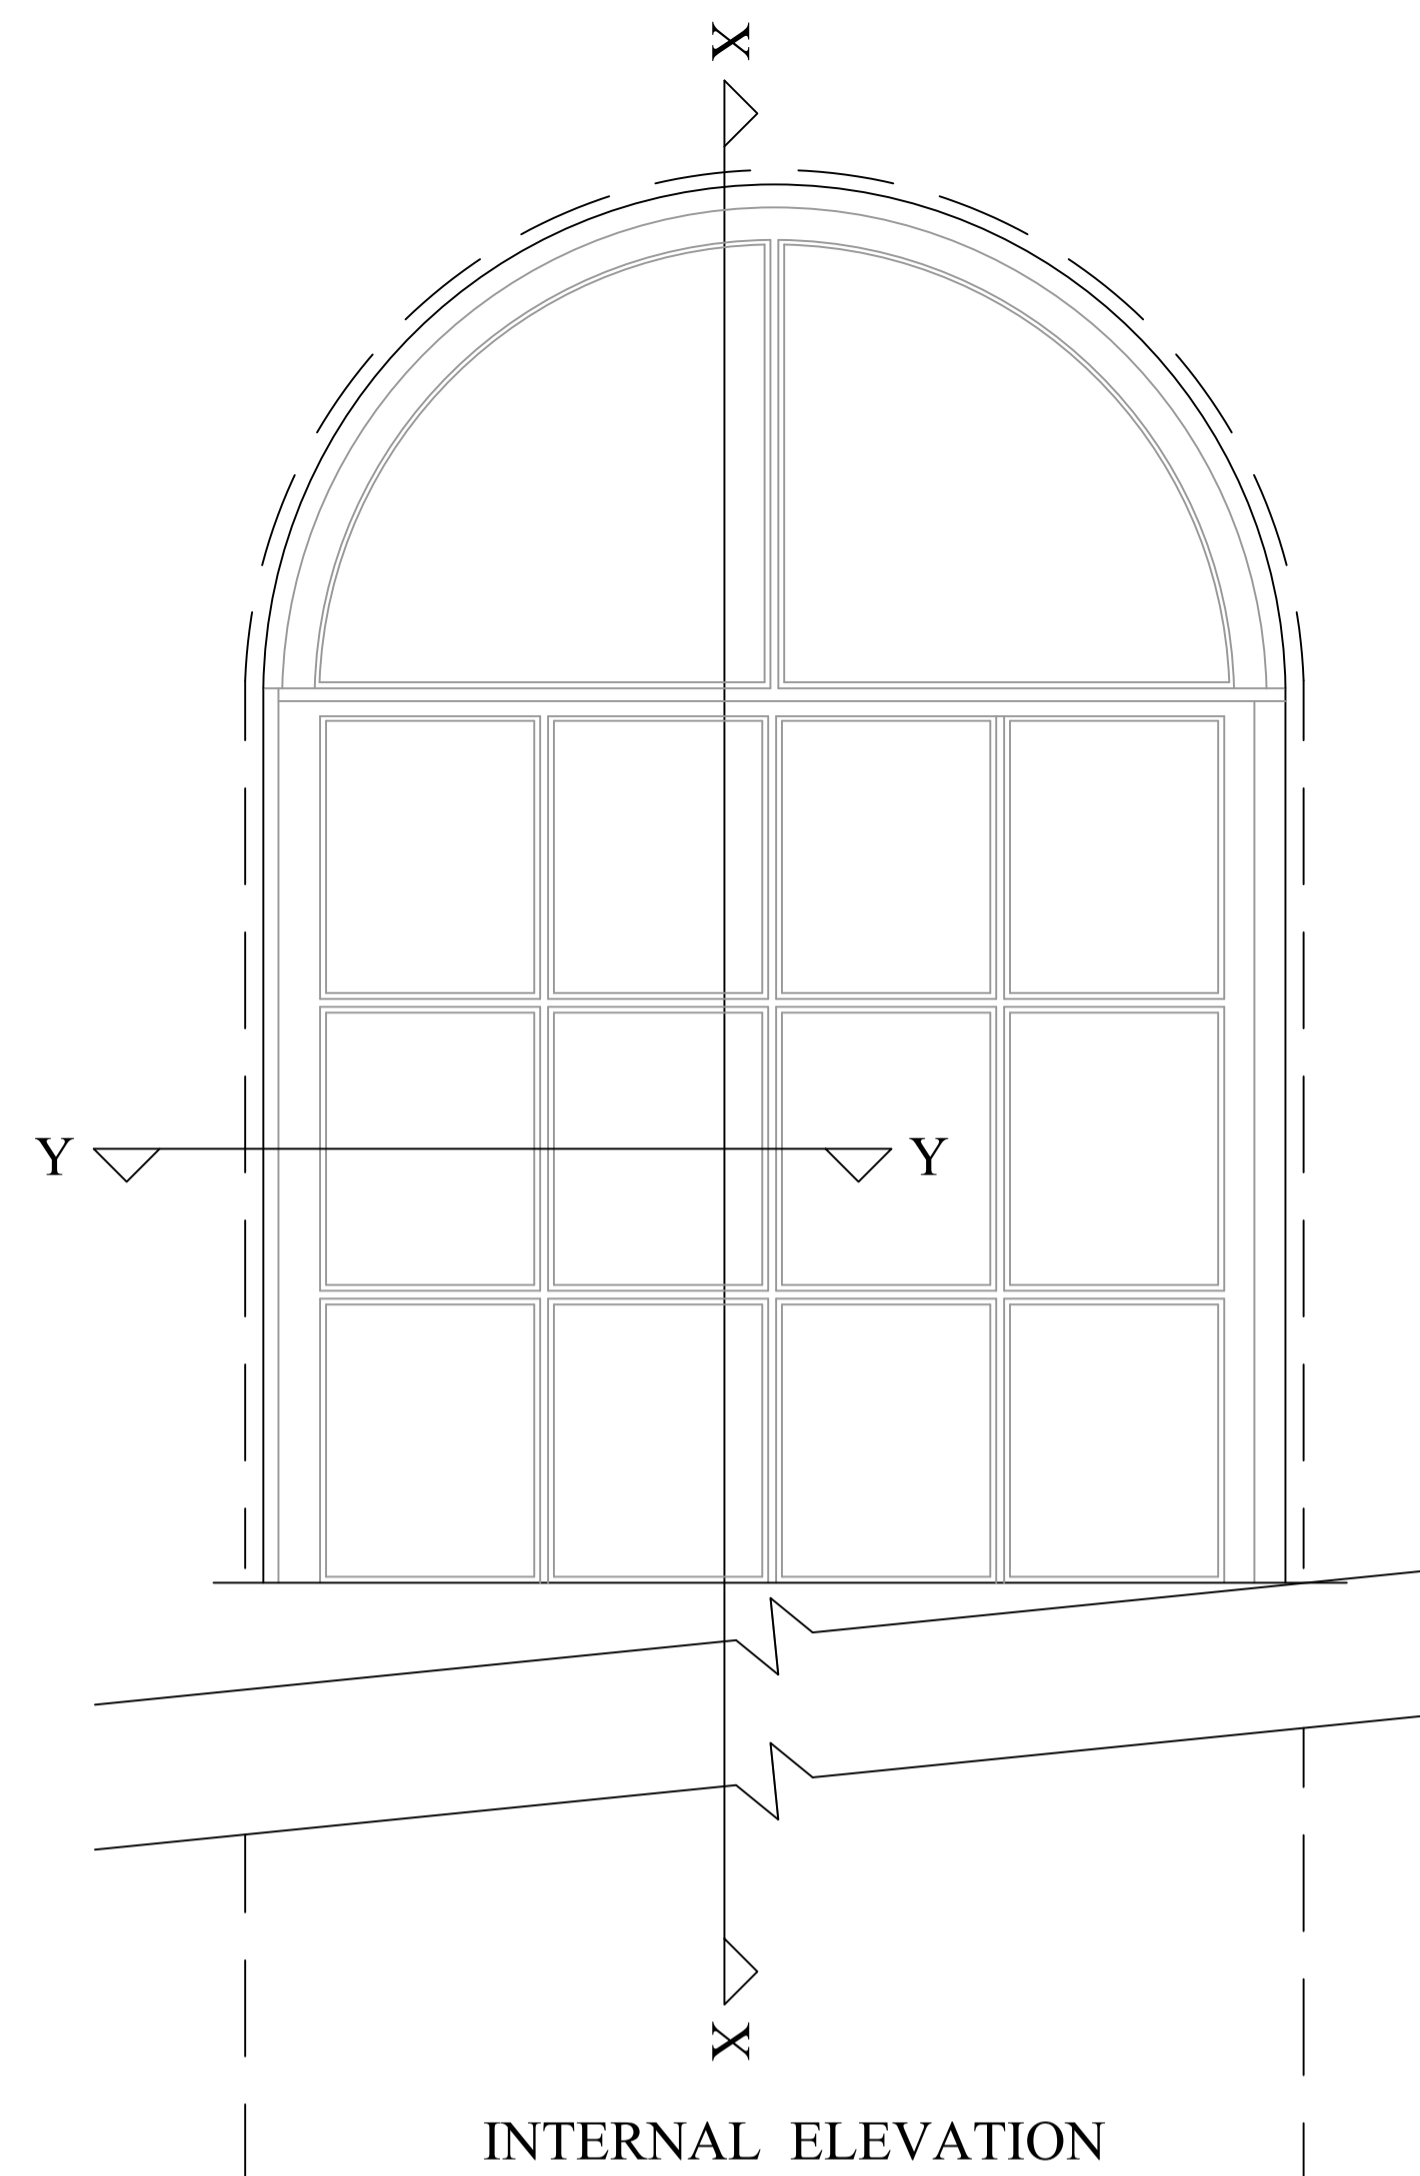

1:10 scale @ A1

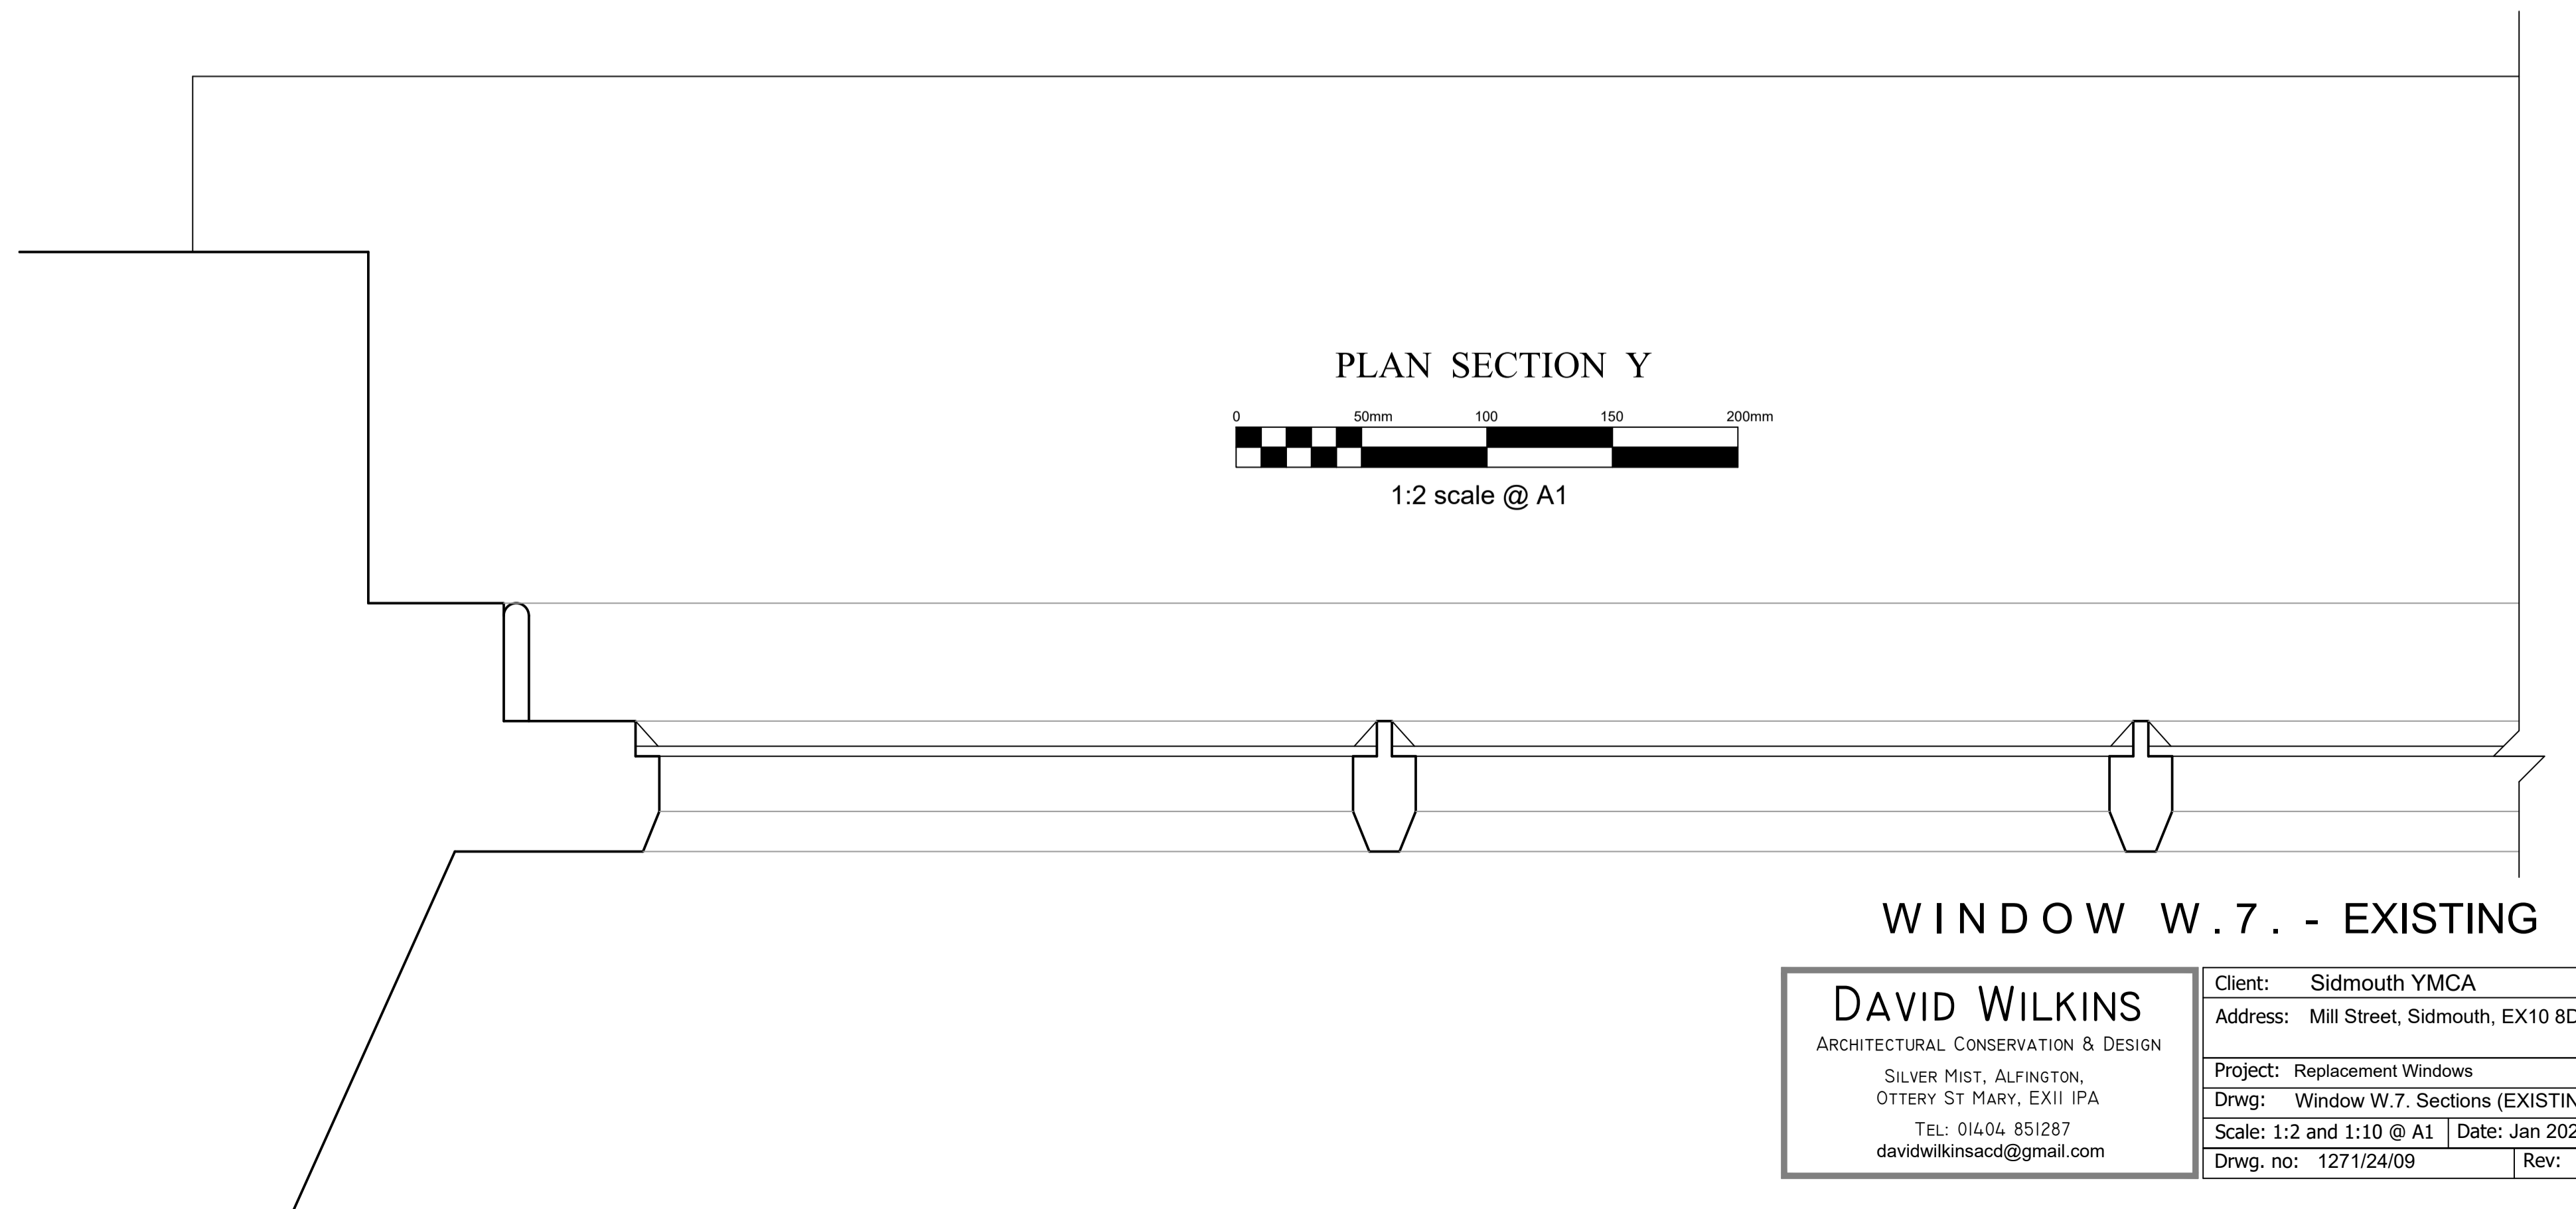

1:2 scale @ A1

WINDOW W.7. - EXISTING

DAVID WILKINS ARCHITECTURAL CONSERVATION & DESIGN SILVER MIST, ALFINGTON, OTTERY ST MARY, EX11 1PA TEL: 01404 851287 davidwilkinsacd@gmail.com	Client: Sidmouth YMCA
	Address: Mill Street, Sidmouth, EX10 8DF
Project: Replacement Windows	Drwg: Window W.7. Sections (EXISTING)
Scale: 1:2 and 1:10 @ A1	Date: Jan 2024
Drwg. no: 1271/24/09	Rev: