
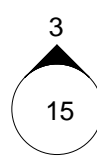
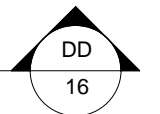
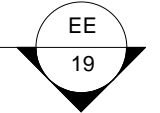
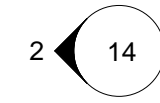
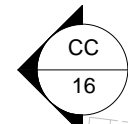
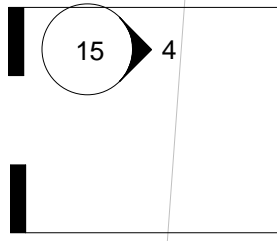
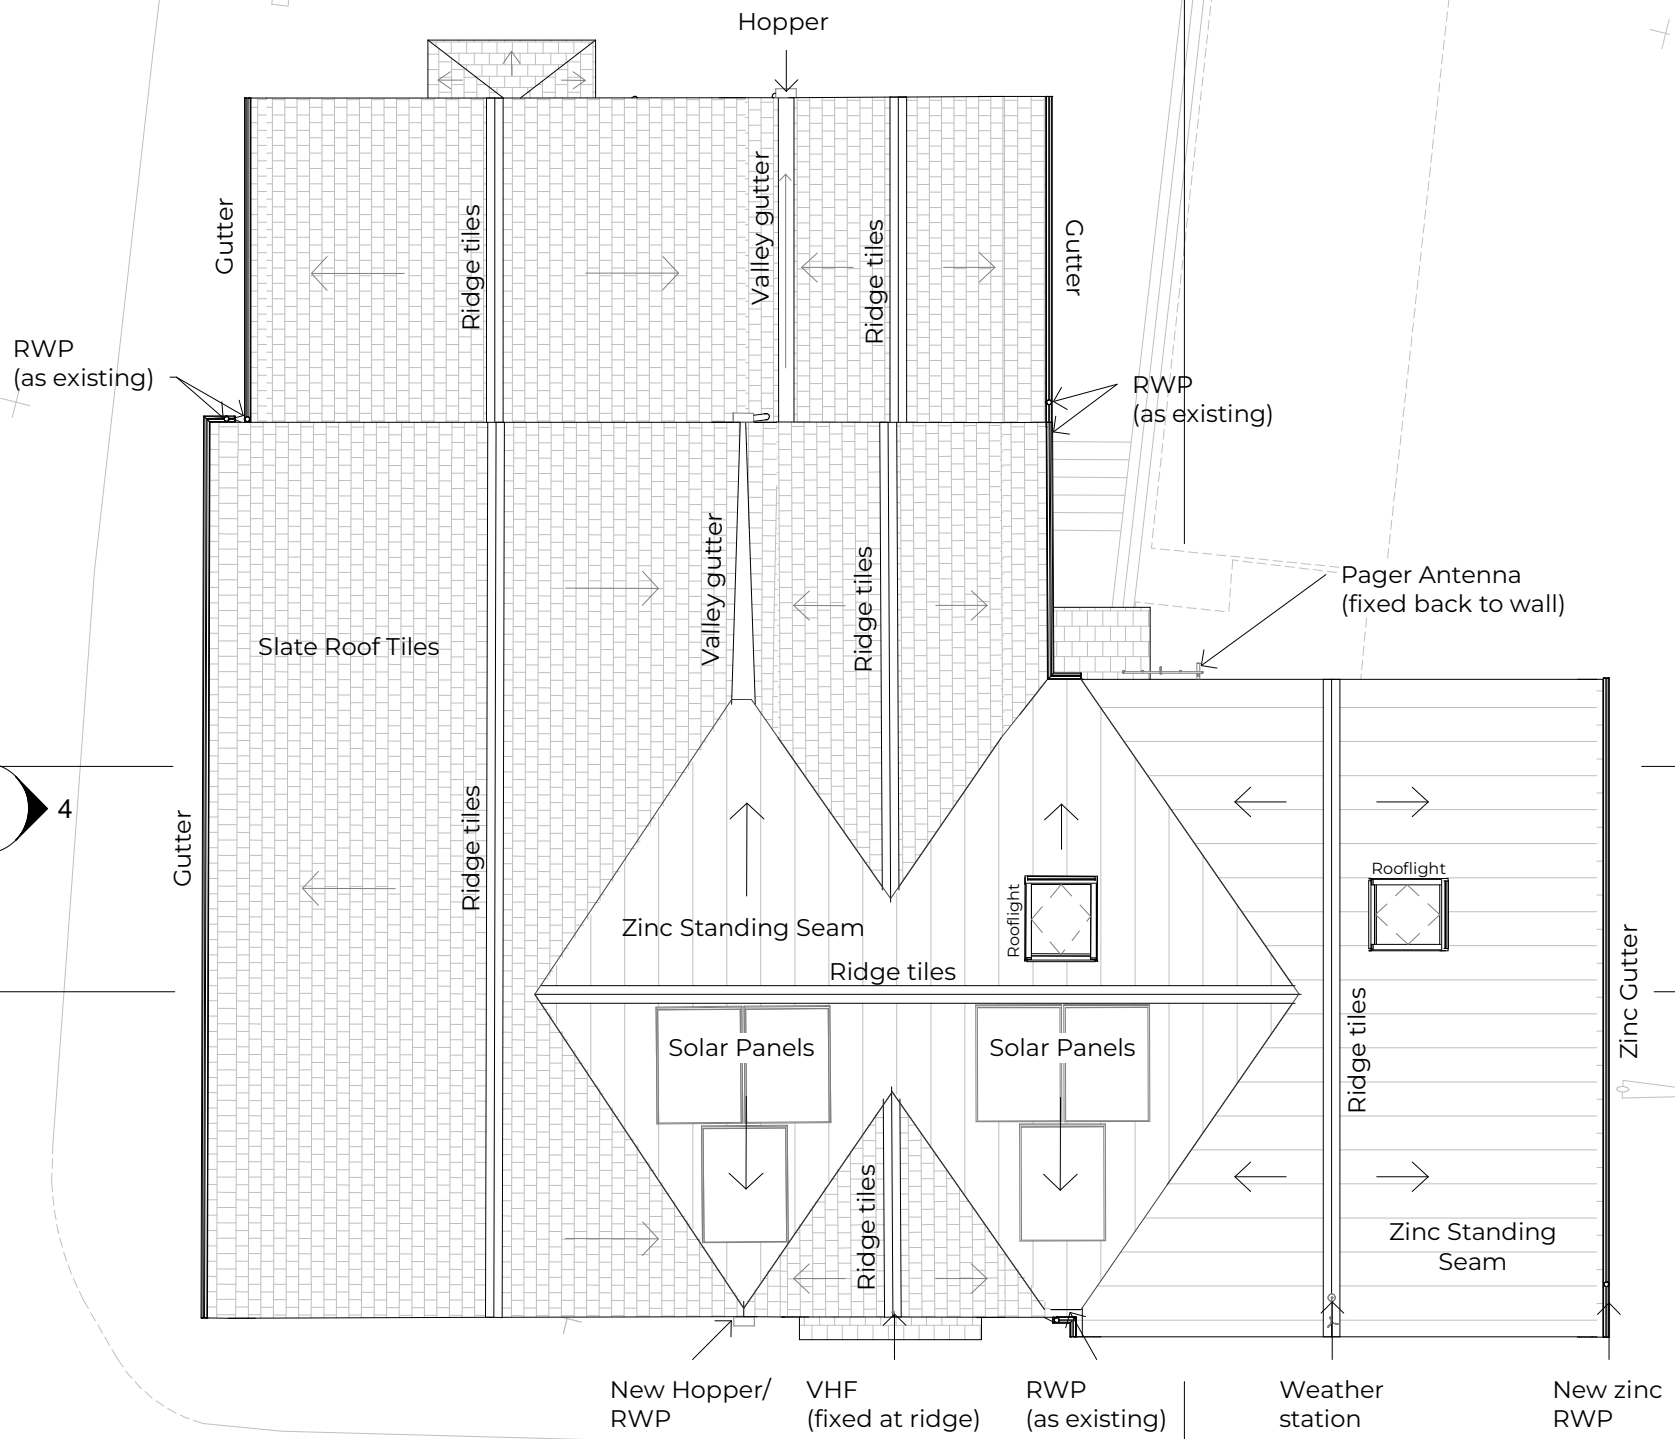


YORK STREET

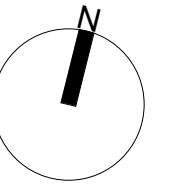

THE ESPLANADE

Roof - proposed
1:100

P3 PP ISSUED FOR PLANNING 15 04 2024 SVR
Rev Drn Revision Date Chk

PLANNING



Client
Sidmouth Independent Lifeboat
Station
Project
Extension and refurbishment to
existing lifeboat station
Title
Roof Plan - proposed

Date	Scale	Paper	Drn
Feb 2024	1:100	A3	PP
Job N°	Drn N°	Rev	Chk
42113	13		P3