


Section CC
1:100

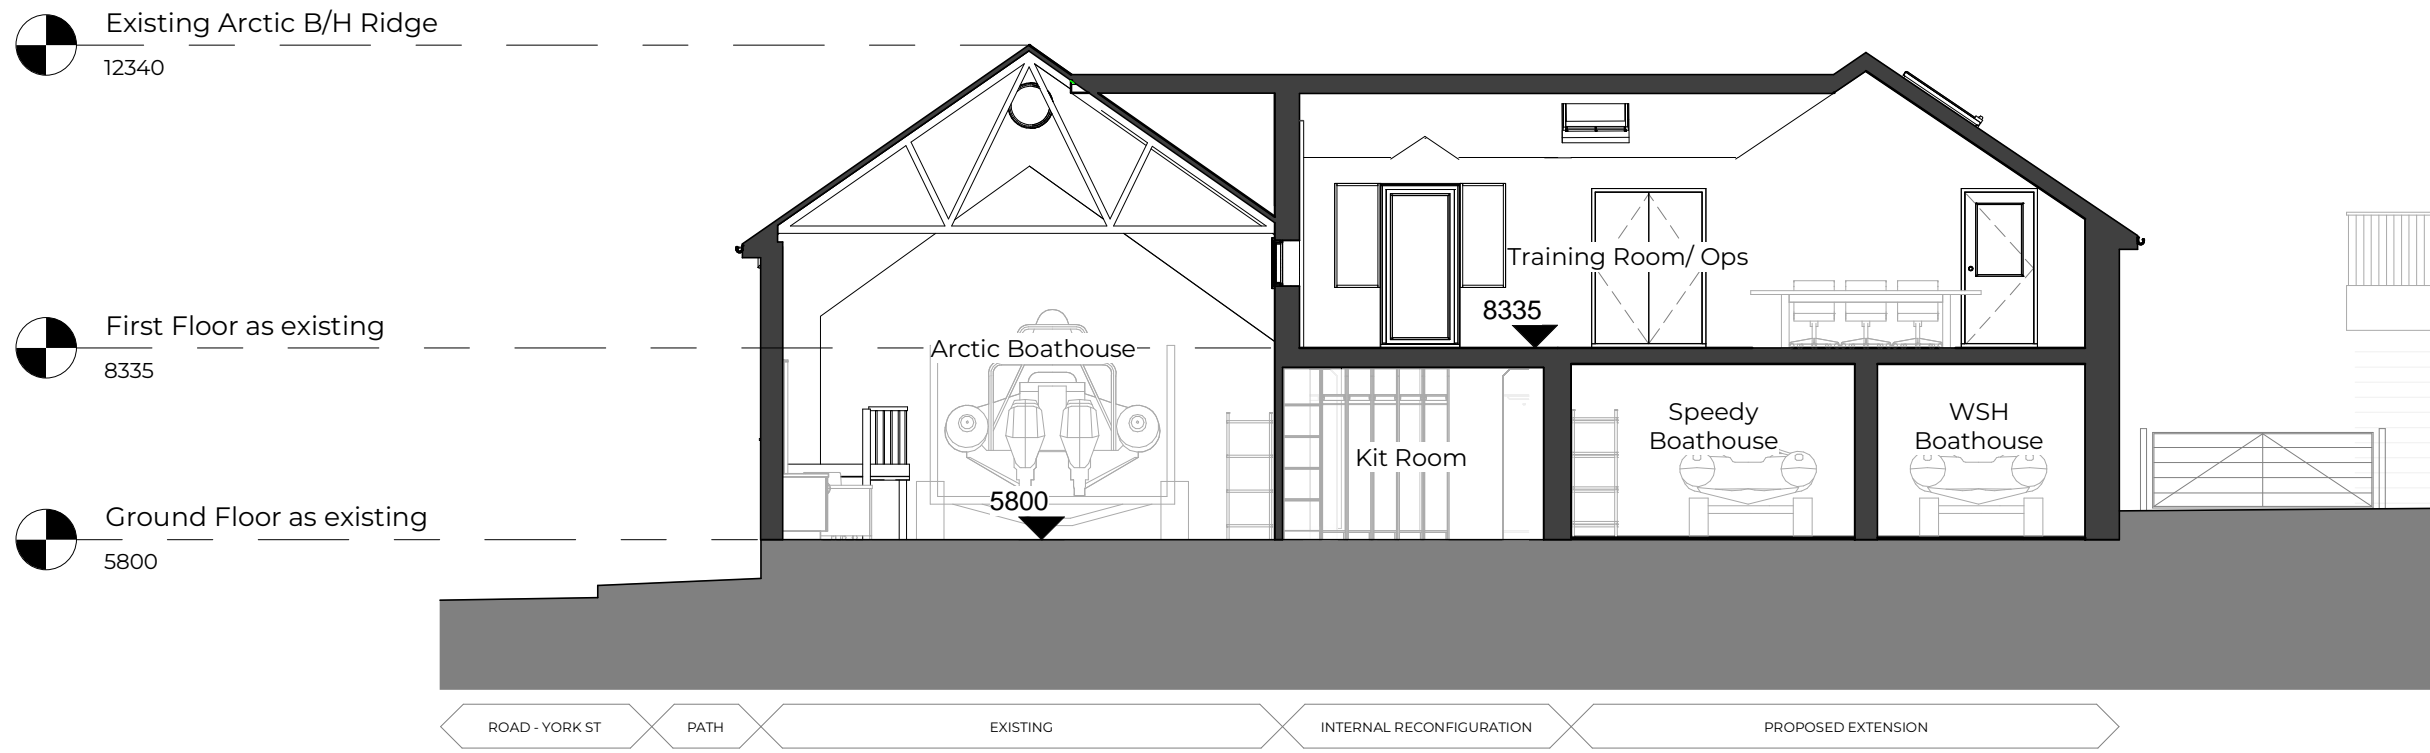

Section DD
1:100

P4 PP ISSUED FOR PLANNING 15 04 2024 SVR
Rev Drn Revision Date Chk

PLANNING



Client
Sidmouth Independent Lifeboat Station
Project
Extension and refurbishment to existing lifeboat station
Title
Sections - proposed 1 of 2

Date	Scale	Paper	Drn
Feb 2024	1:100	A3	PP
Job N°	Drn N°	Rev	
42113	16		P4