





Existing Arctic B/H Ridge  
12340

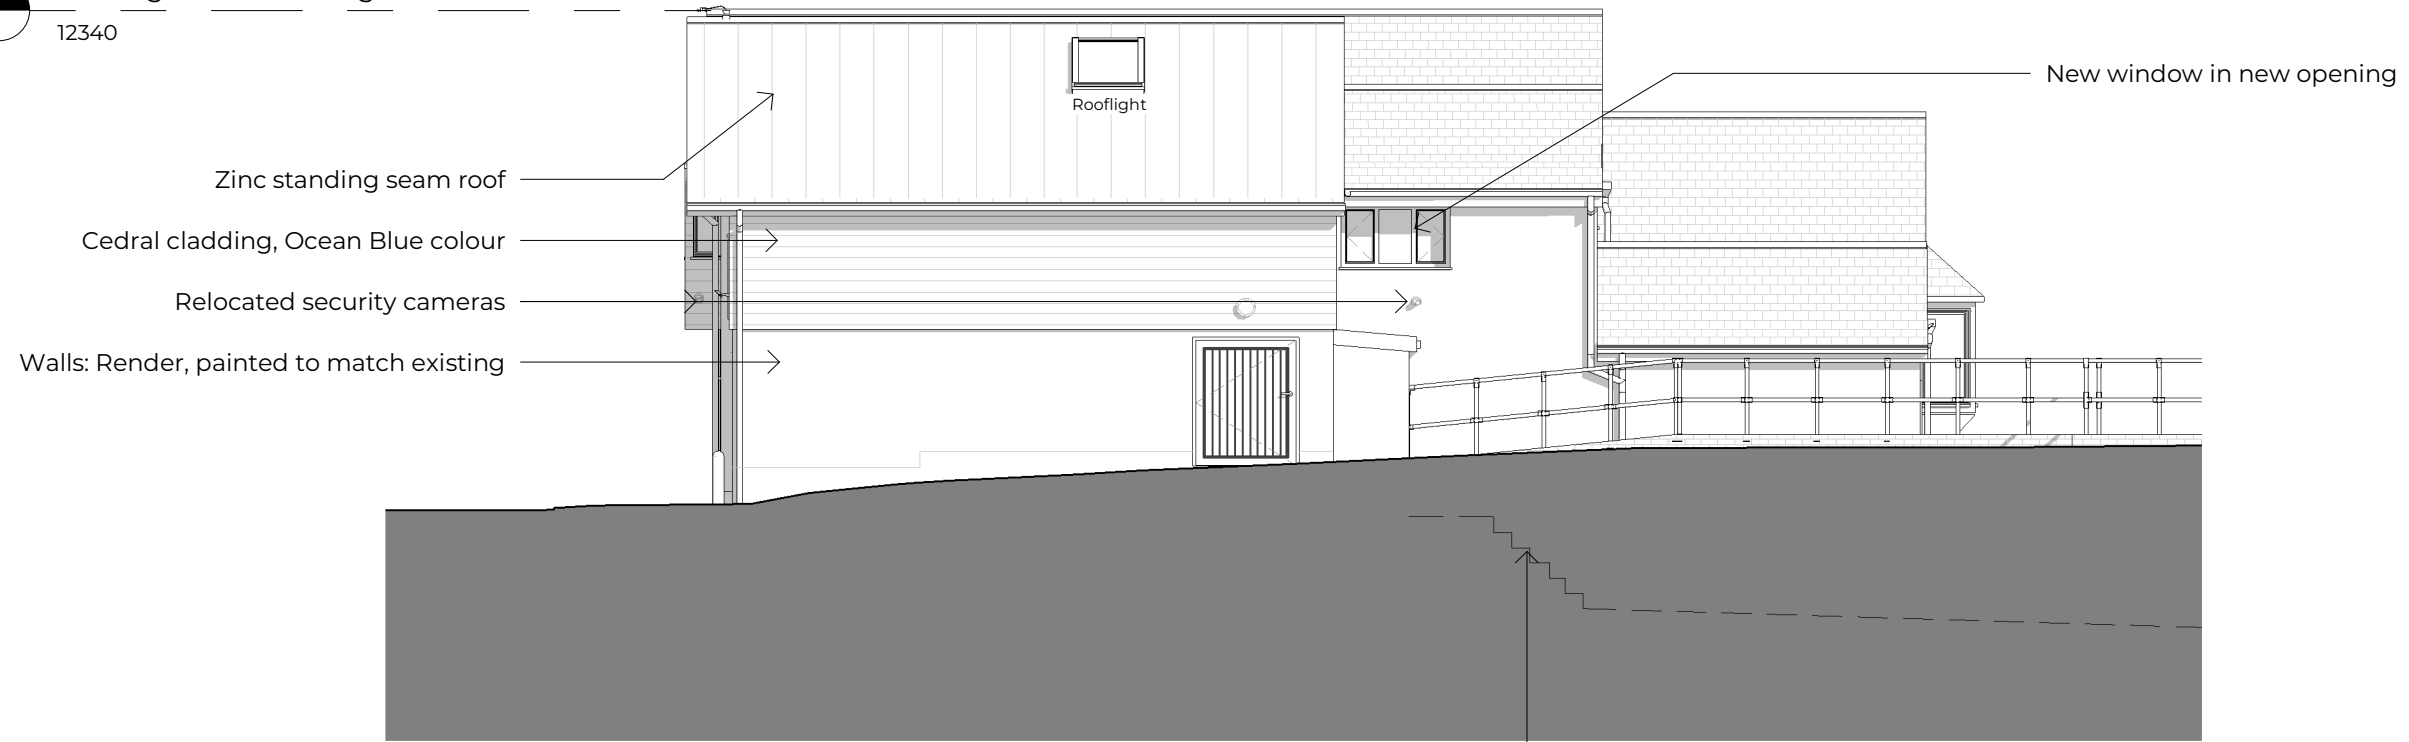

**East Elevation - proposed**  
1:100

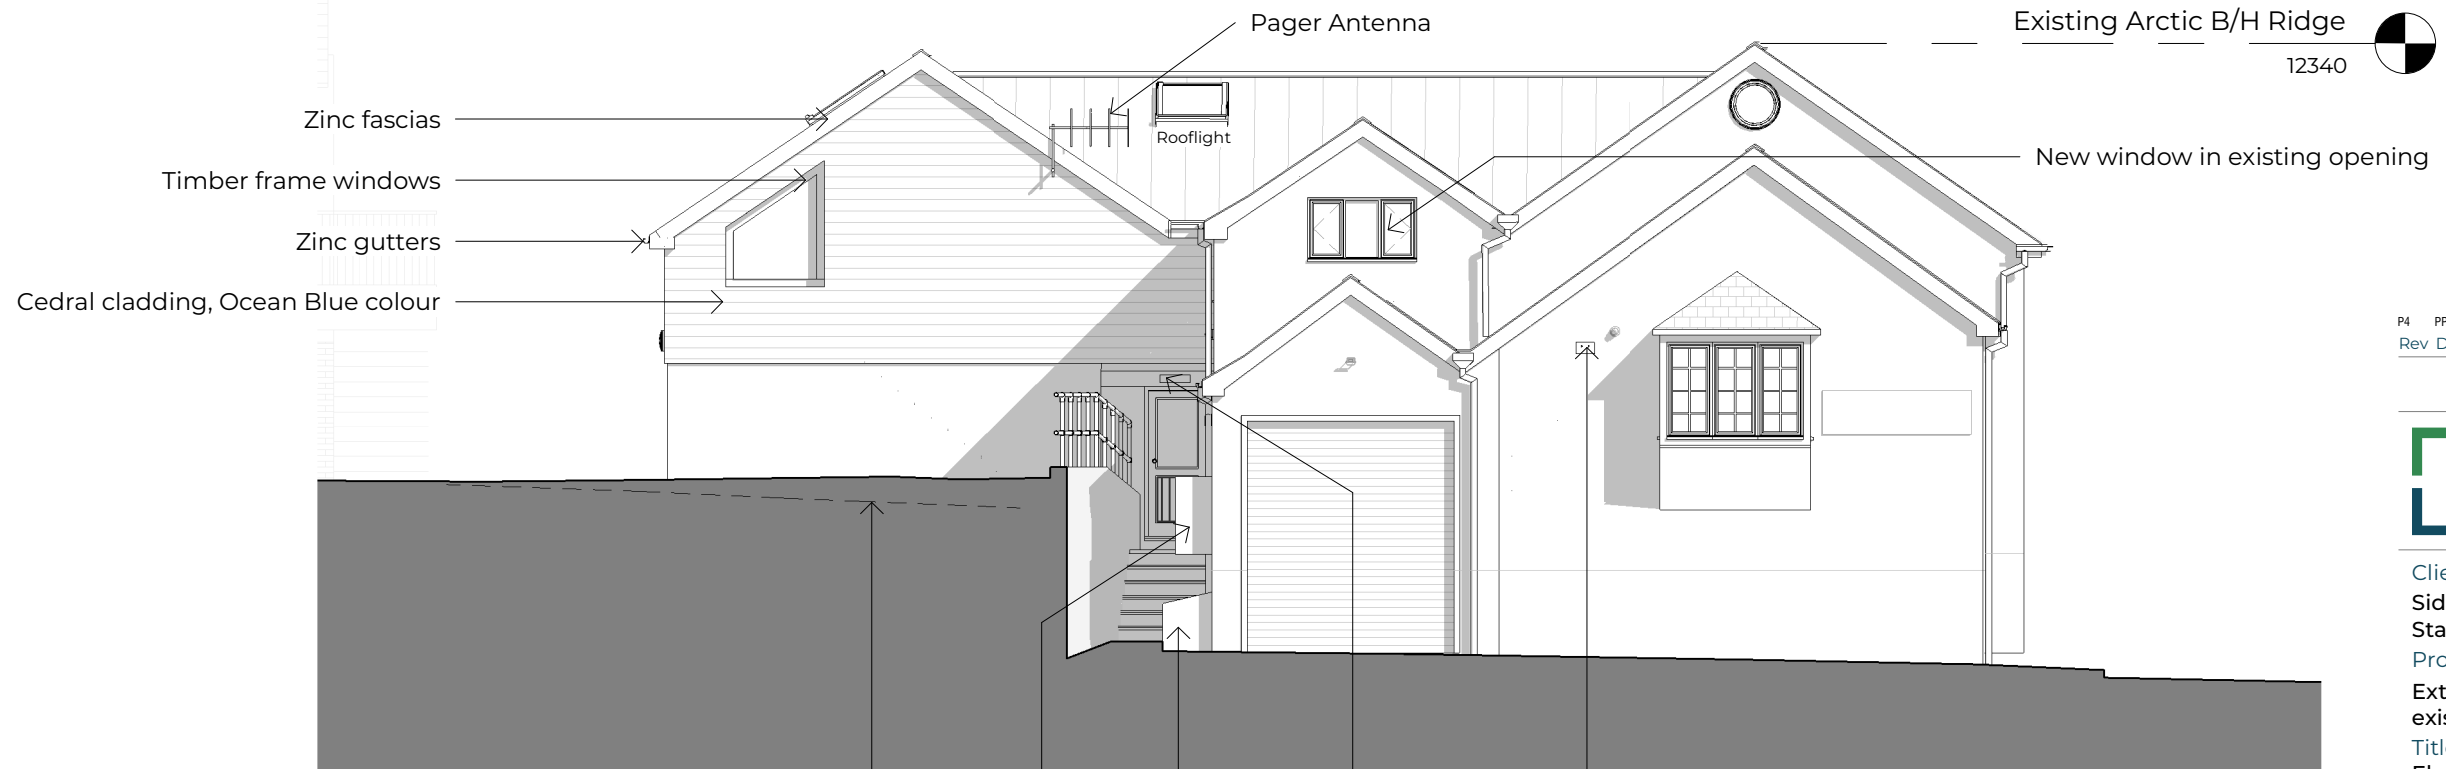

**North Elevation - proposed**  
1:100

P4 PP ISSUED FOR PLANNING 15 04 2024 SVR  
Rev Drn Revision Date Chk

**PLANNING**



Client  
Sidmouth Independent Lifeboat  
Station

Project  
Extension and refurbishment to  
existing lifeboat station

Title  
Elevations - proposed 1 of 2

Date	Scale	Paper	Drn
Feb 2024	1:100	A3	PP
Job N°	Drn N°	Rev	
42113	14	P4	