




East Elevation - existing
1:100

Existing c/b fence

Black UPVC downpipes
& rainwater goods

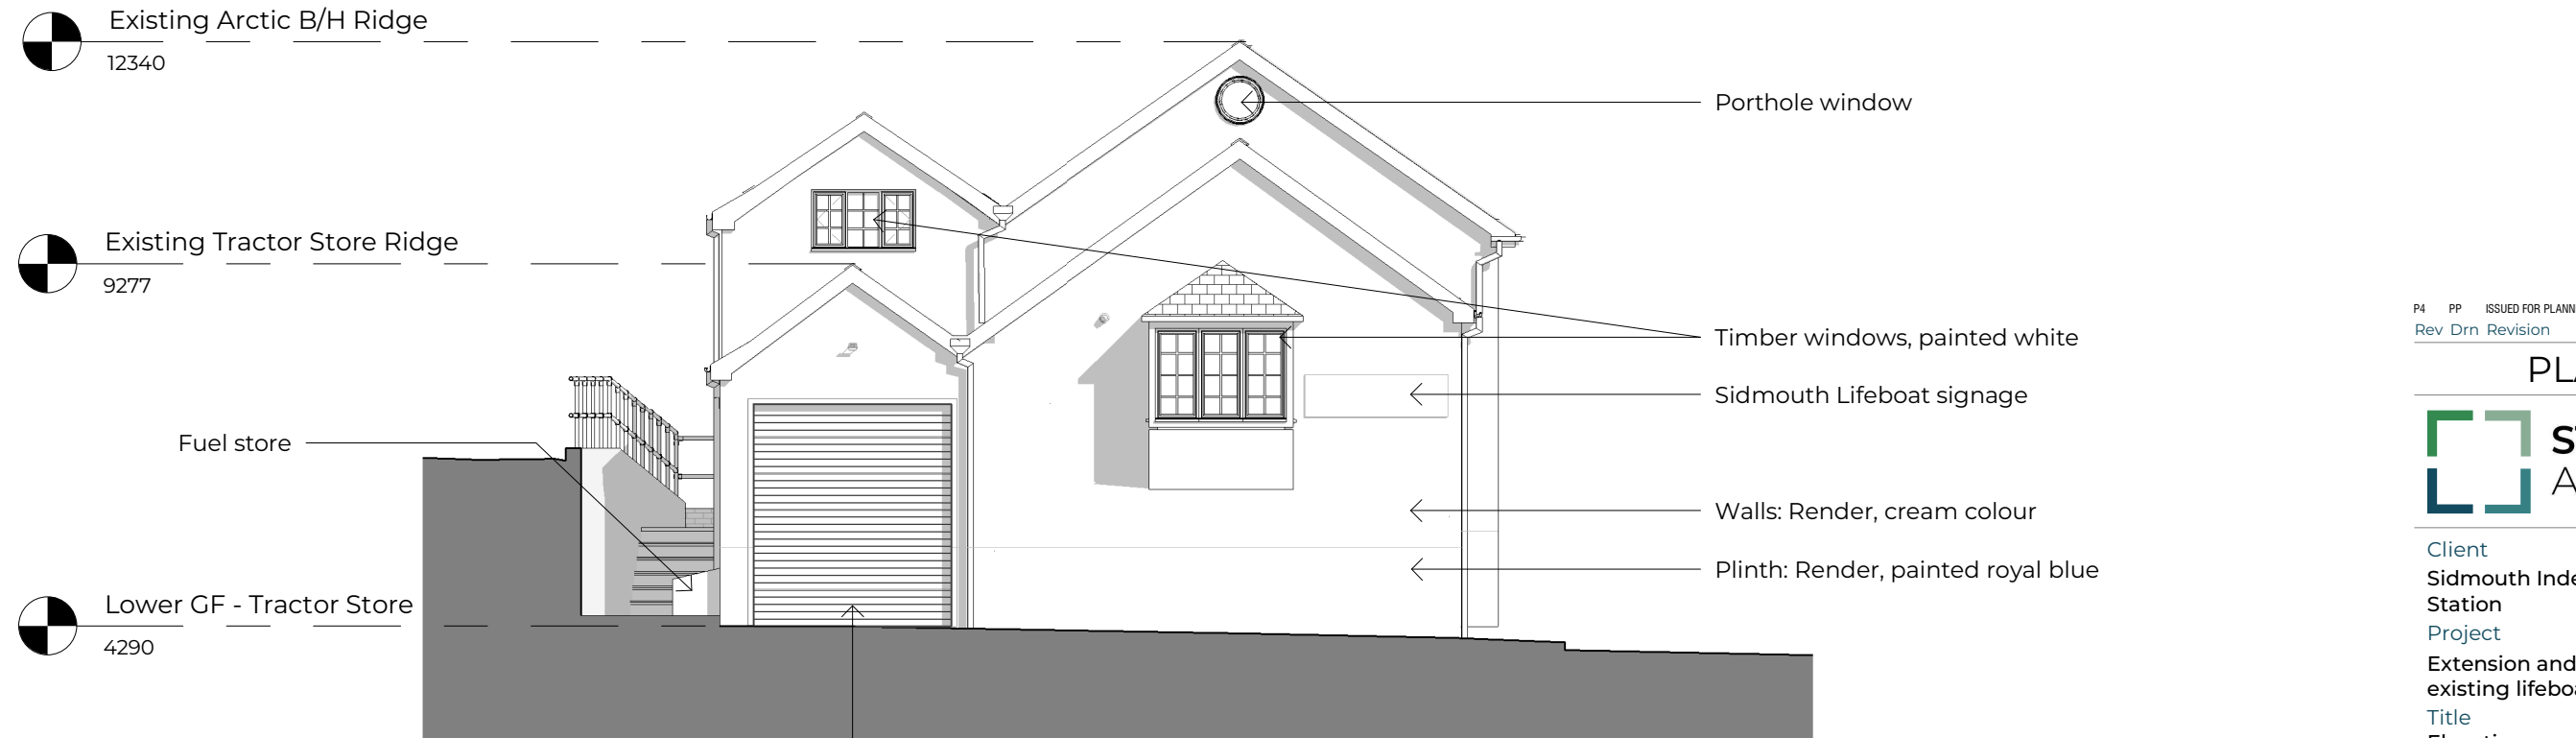

North Elevation - existing
1:100

Roller shutter garage
door, royal blue

P4 PP ISSUED FOR PLANNING 15 04 2024 SVR
Rev Drn Revision Date Chk

PLANNING



Client
Sidmouth Independent Lifeboat
Station
Project
Extension and refurbishment to
existing lifeboat station
Title
Elevations - existing 1 of 2

Date	Scale	Paper	Drn
Feb 2024	1:100	A3	PP
Job N°	Drn N°	Rev	
42113	06		P4