


--- 2m head clearance

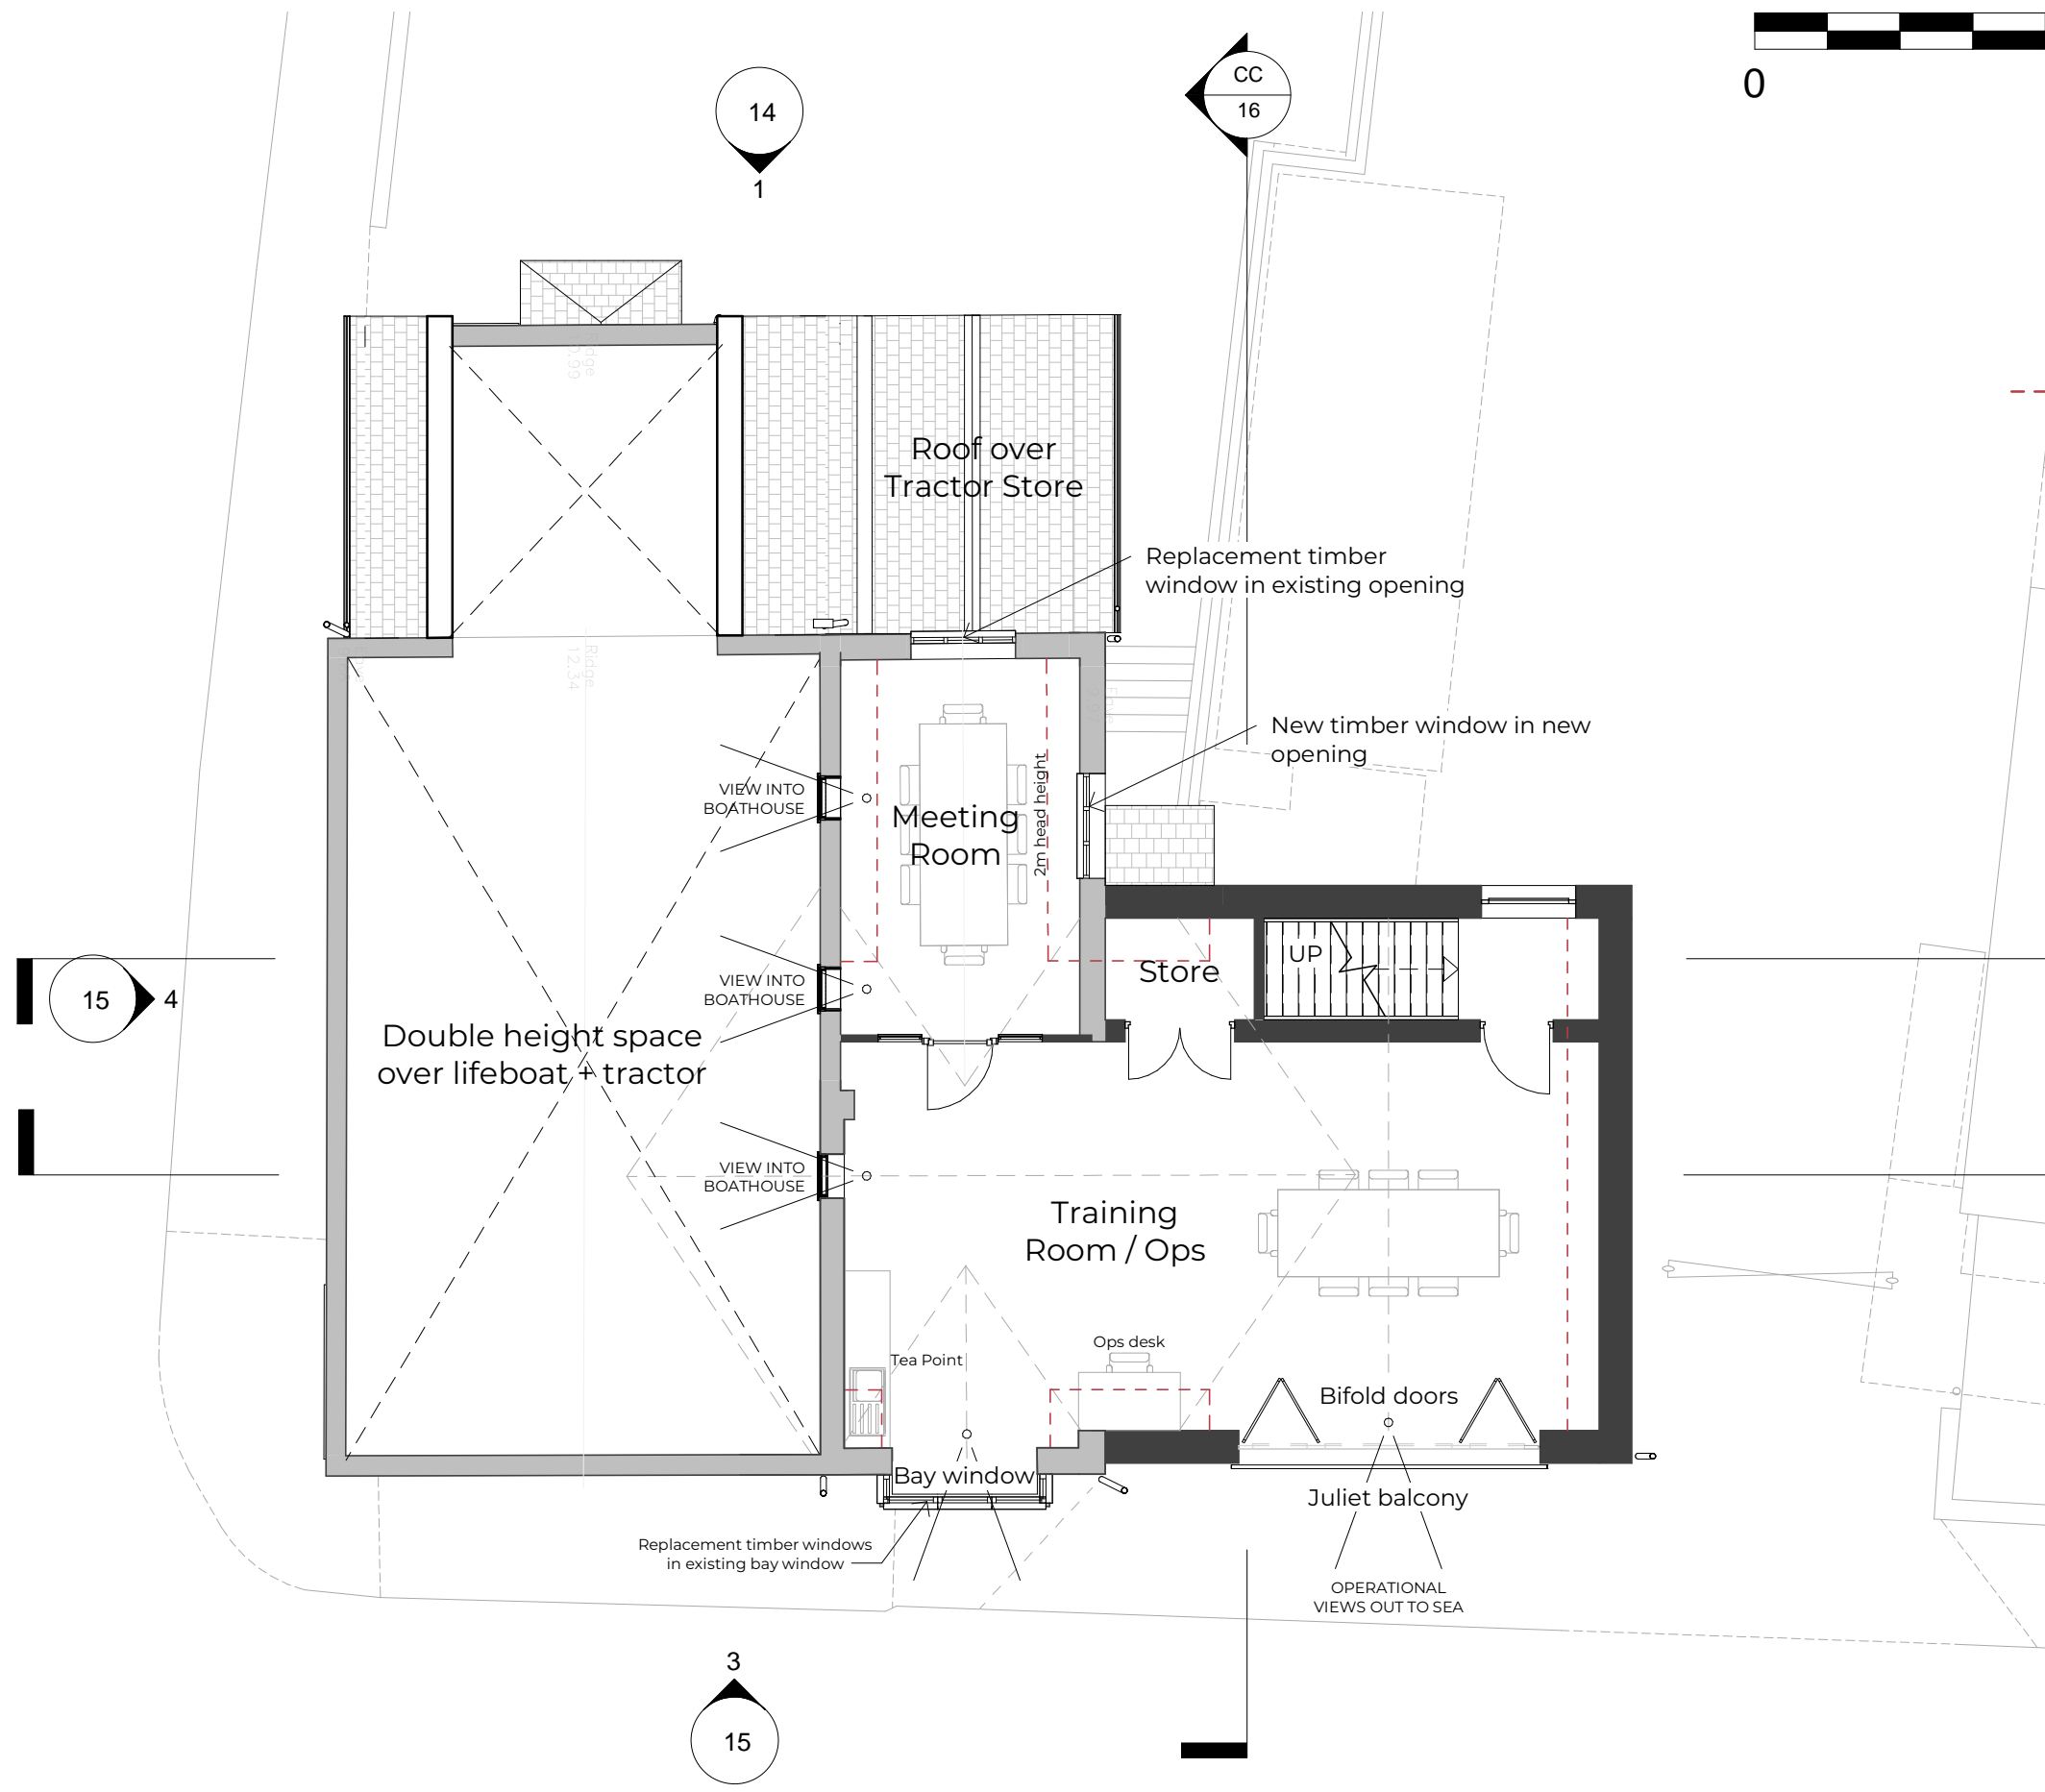

First Floor - proposed

1:100

P3 PP ISSUED FOR PLANNING 15 04 2024 SVR
 Rev Drn Revision Date Chk

PLANNING



Client
 Sidmouth Independent Lifeboat
 Station
 Project
 Extension and refurbishment to
 existing lifeboat station
 Title
 First Floor Plan - proposed

Date	Scale	Paper	Drn
Feb 2024	1:100	A3	PP
Job N°	Drn N°	Rev	
42113	12	P3	