


Section AA
1:100

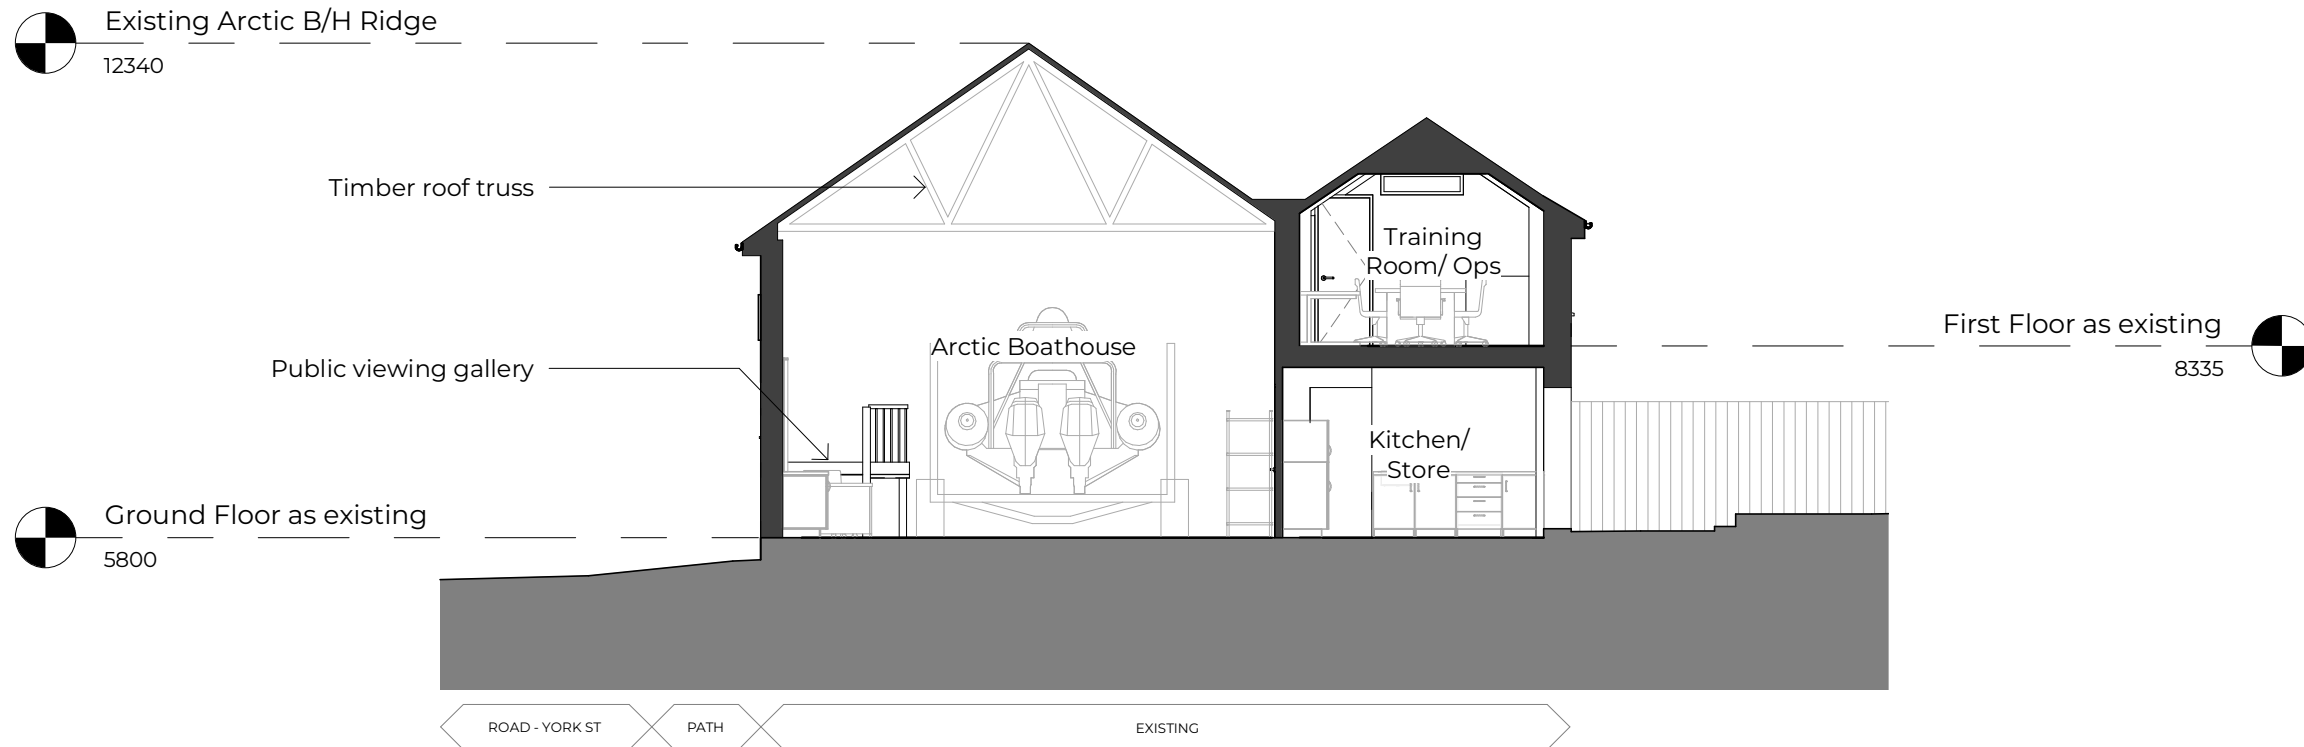

Section BB
1:100

P4 PP ISSUED FOR PLANNING 15 04 2024 SVR
Rev Drn Revision Date Chk

PLANNING



Client
Sidmouth Independent Lifeboat Station
Project
Extension and refurbishment to existing lifeboat station
Title
Sections - existing

| Date | Scale | Paper | Drn |
|----------|--------|-------|-----|
| Feb 2024 | 1:100 | A3 | PP |
| Job N° | Drg N° | Rev | |
| 42113 | 08 | | P4 |