

1 2 3 4 5 6 7 8

A

A


- Key:
- A - Metal sheeting to match existing
 - B - Metal roller shutter door to match existing
 - C - Security shutter on new personnel door
 - D - Steel portal frame extension
 - E - PVC rainwater goods to match existing
 - F - Double glazed windows
 - G - New external lighting

B

B

C


C

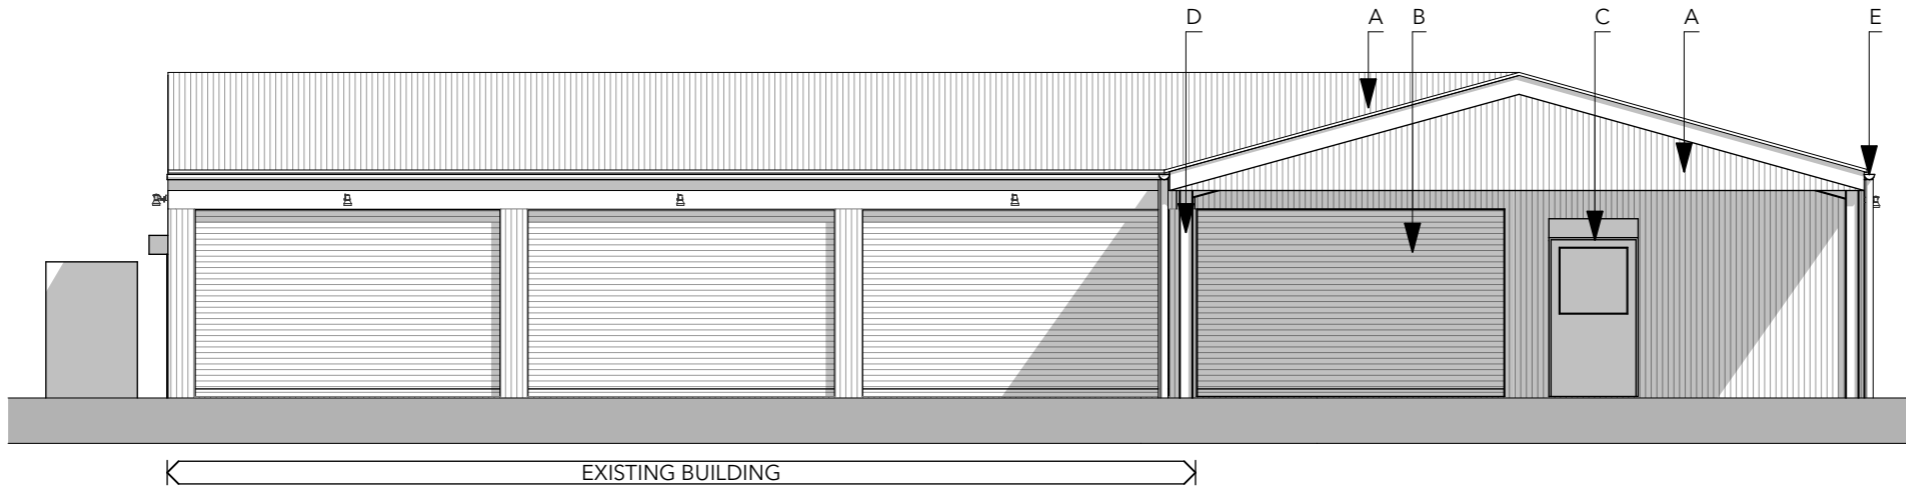

0m 5m
E-01 NE Elevation
1:100

D

D

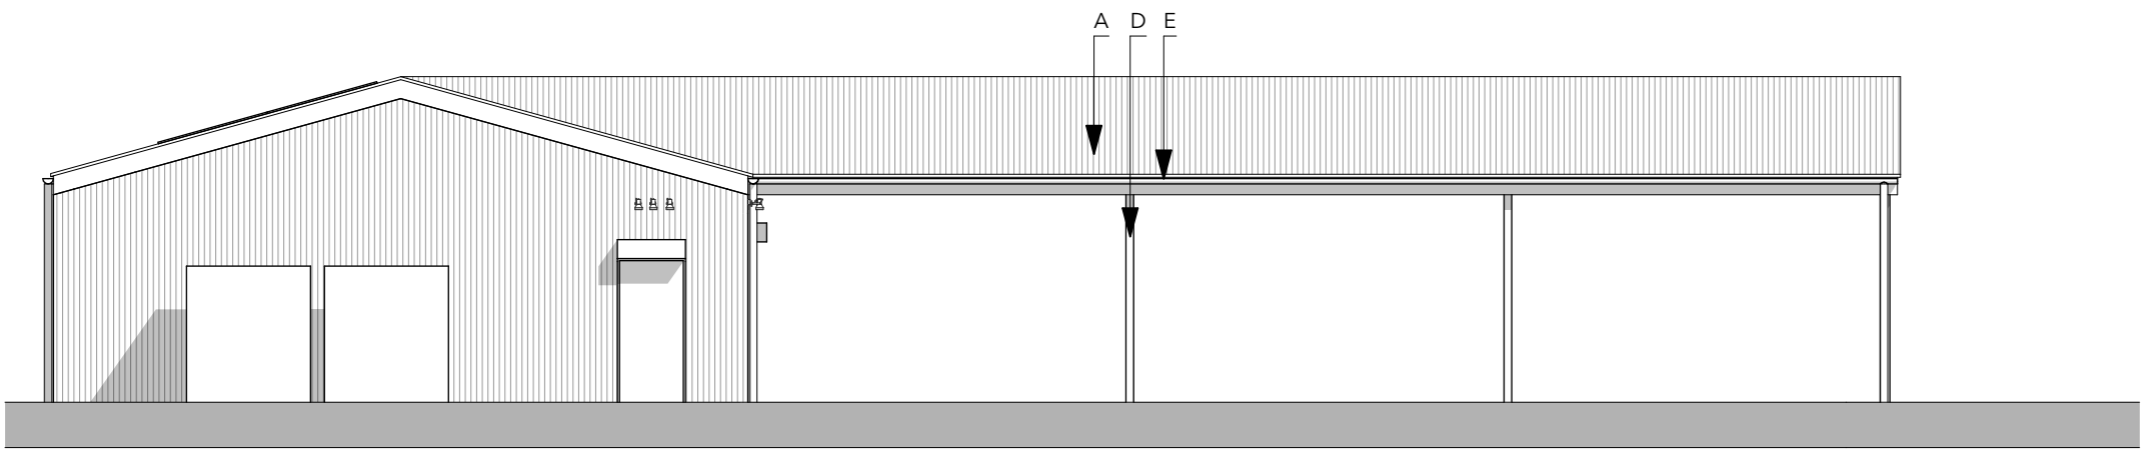

0m 5m
E-02 SE Elevation
1:100

F

F

1 2 3 4 5 6 7 8

Construction Risks		Maintenance/Cleaning Risks		Demolition/Adaptation Risks	
<small>In addition to the hazards/risks normally associated with the types of work detailed on this drawing take note of the above. It is assumed that all works on this drawing will be carried out by a competent contractor working, where appropriate, to an appropriate method statement.</small>					
<small>Safety Health and Environmental Information Box</small>					
Disclaimer					
<small>This document and its design content is copyright ©. It shall be read in conjunction with all other associated project information including models, specifications, schedules and related consultants documents. Contractors must check all dimensions on site. Only figured dimensions are to be worked from. Discrepancies must be reported immediately to the Architect before proceeding. If in doubt ASK.</small>					
01					13/02/2024
RevID	ChID	Change Name	Date		
Location					
Sans Souci Garage, Poorhouse Hill, North Petherwin, Launceston, Cornwall. PL15 8FJ					
Client					
Leoni & Paul Hollett					
Layout Name					
Proposed Elevations					
Project Number		Drawing Number			
023-38		335			
Revision		Scales at A3			
01		1:100			
Checked By		Purpose of Issue			
MK		Planning			
PLACE architects					
people@placearchitects.co.uk 01566 772035					