

**NOTES:**

Drawing issued for specified purposes only. Do not scale from this drawing for construction purposes.


All dimensions on this drawing are to be measured on site. Clarify any discrepancies or queries with Fatkin.

To be read in conjunction with conjunction with structural, civil and M&E engineer's drawings and specifications.

This drawing is Copyright of Fatkin Ltd 2024.

**KEY**

- Site Boundary
- Ownership Boundary

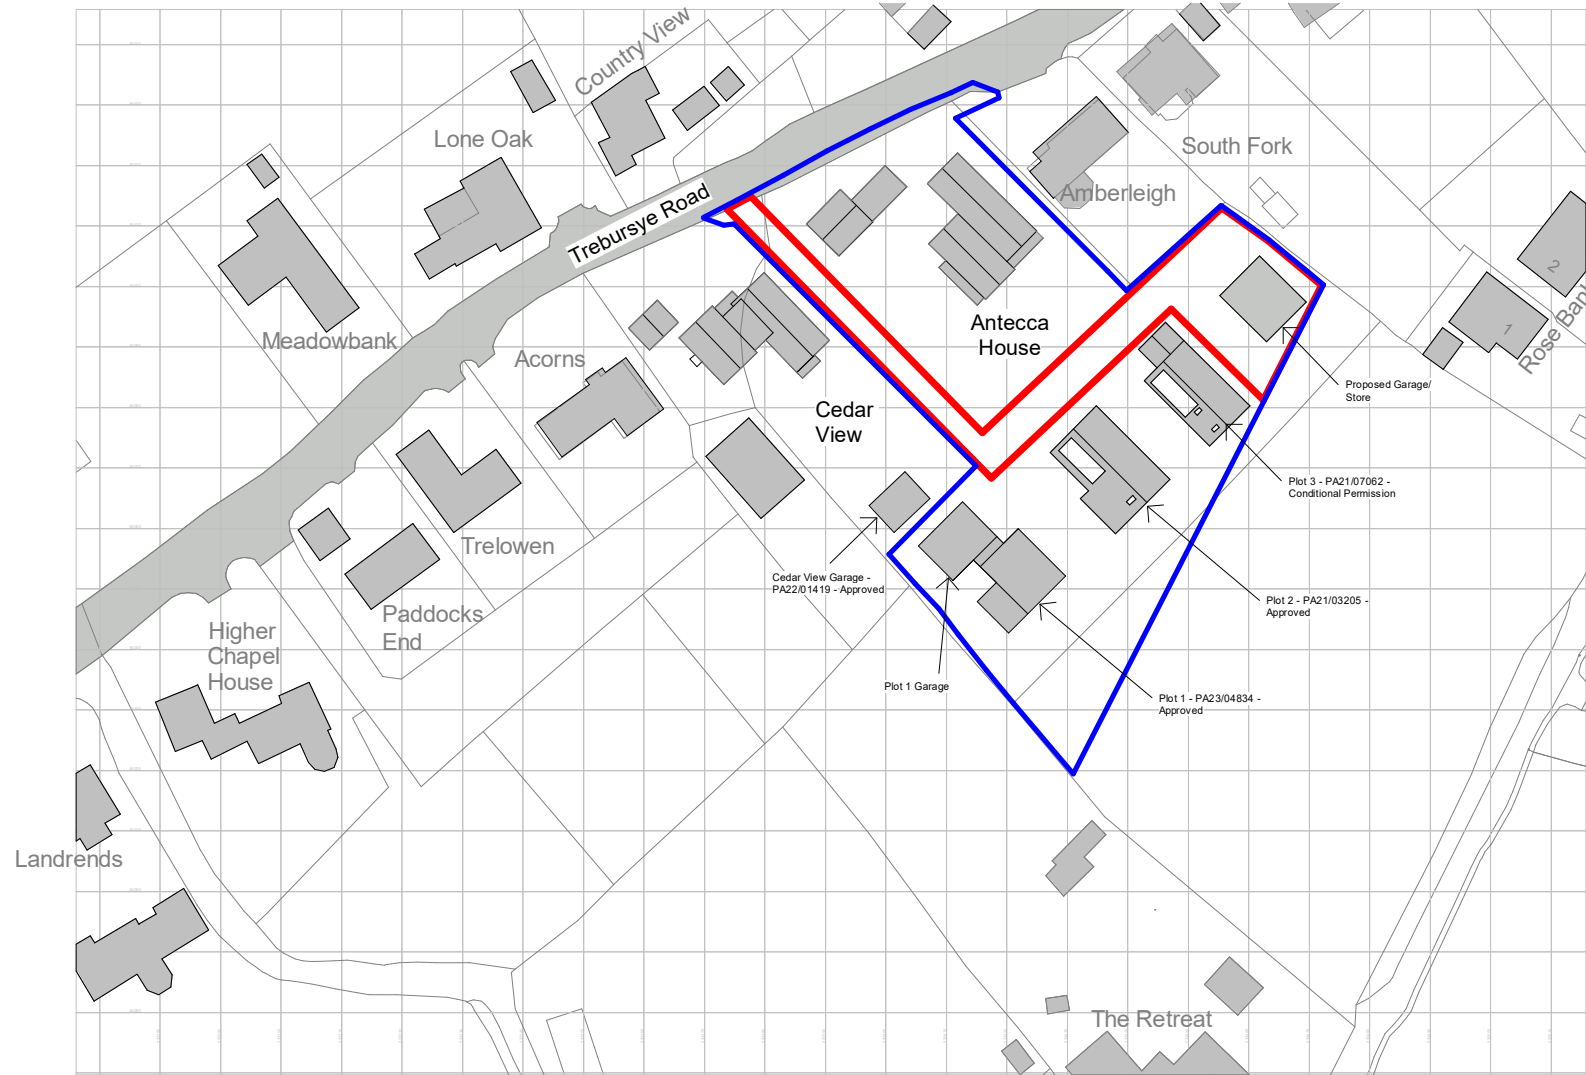

Ordnance Survey, (c) Crown Copyright 2021. All rights reserved. Licence number 100022432

P2	Planning Amendments	24/04/24
P1	Planning Submission	18/03/24
Rev	Description	Date



020 8563 7711    studio@fatkin-design.com

Garage/ Store  
Trebursye Road  
Launceston PL15 7EL

Proposed Location Plan

ISSUED: 18/03/24

SCALE: 1 : 1250 @ A3

PURPOSE: Planning

240115-FTK-XX-XX-DR-AX-91002

**P2**

