



Electric Vehicle  
Charging Point


Proposed  
Front  
Elevation

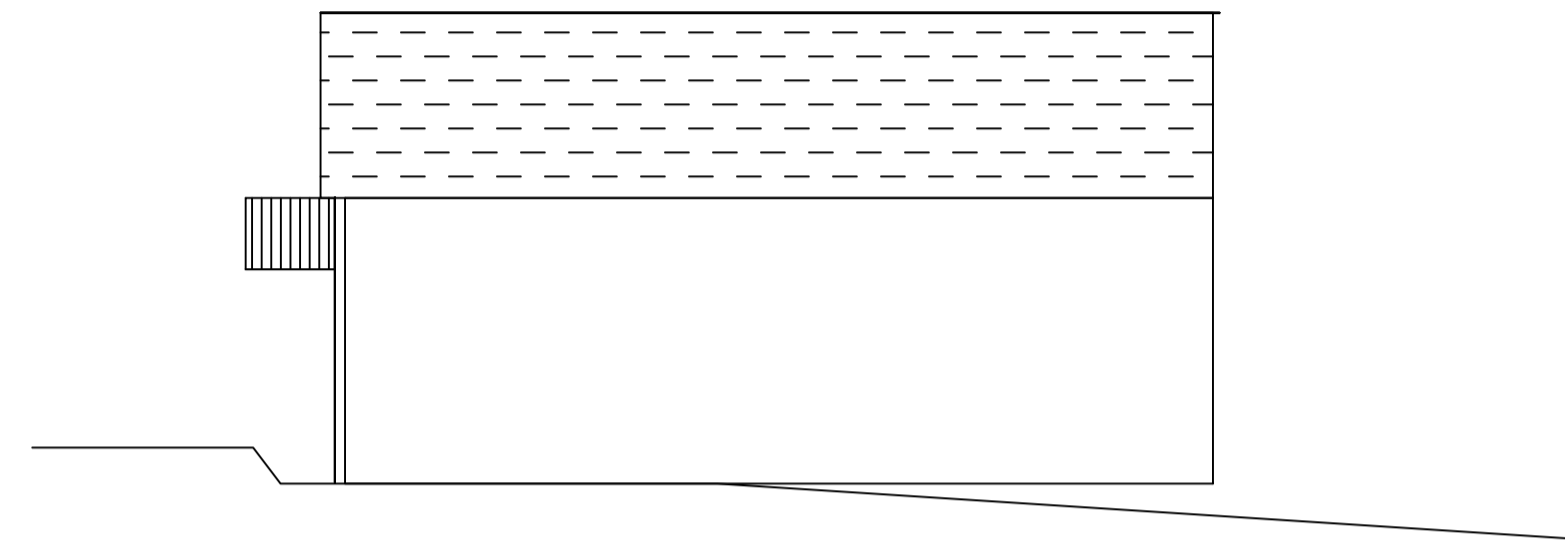


Proposed  
Back  
Elevation

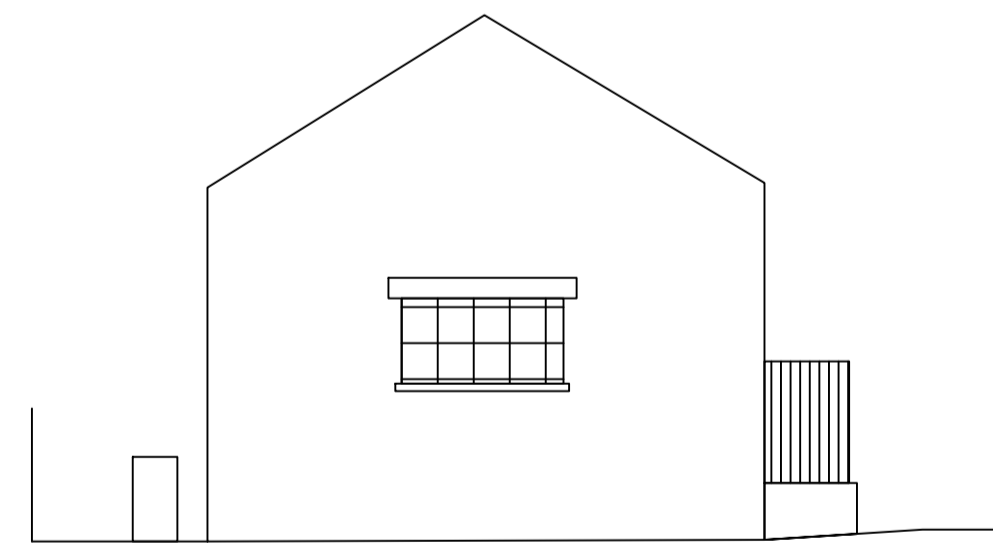

Proposed  
Side  
Elevation

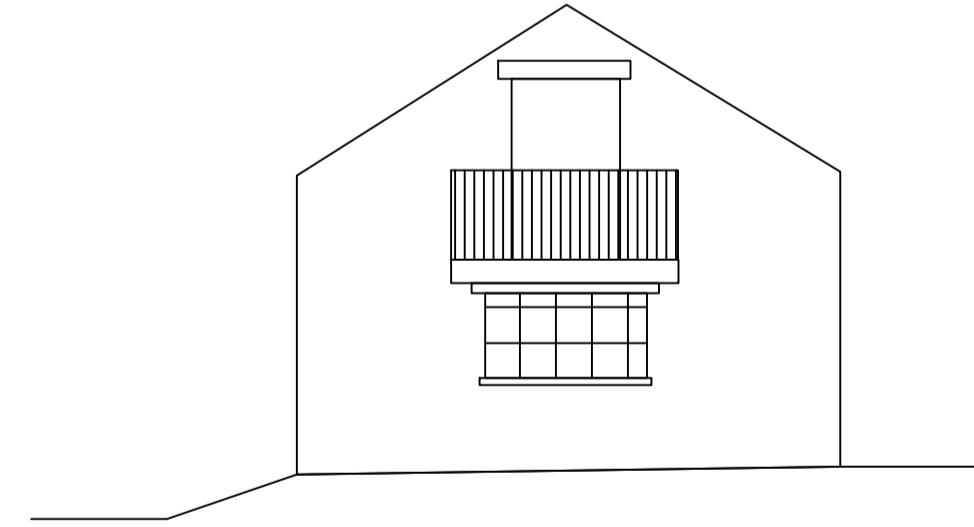

Proposed  
Side  
Elevation

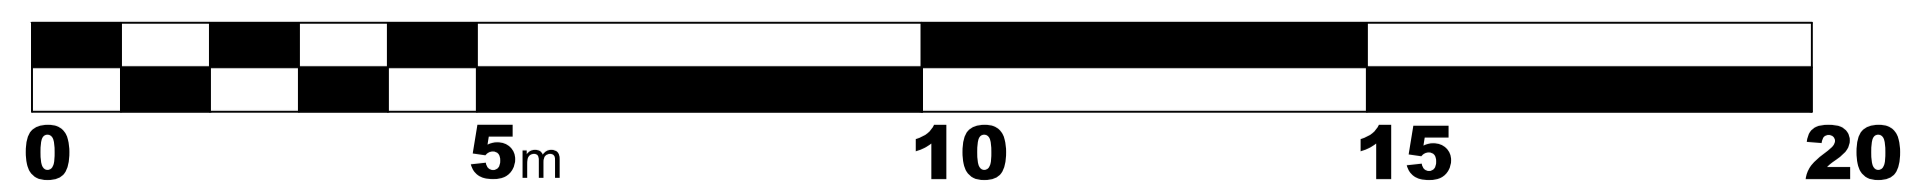

SCALE 1:100

General Notes

No.	Revision/Issue	Date

Firm Name and Address

Project Name and Address  
EV Charging Point  
Brook Farm  
Moor Lane  
Clapton in Gordano

Project BS20 7RF	Sheet 1
Date 22.02.2024	
Scale As Noted	