




Existing
Front
Elevation

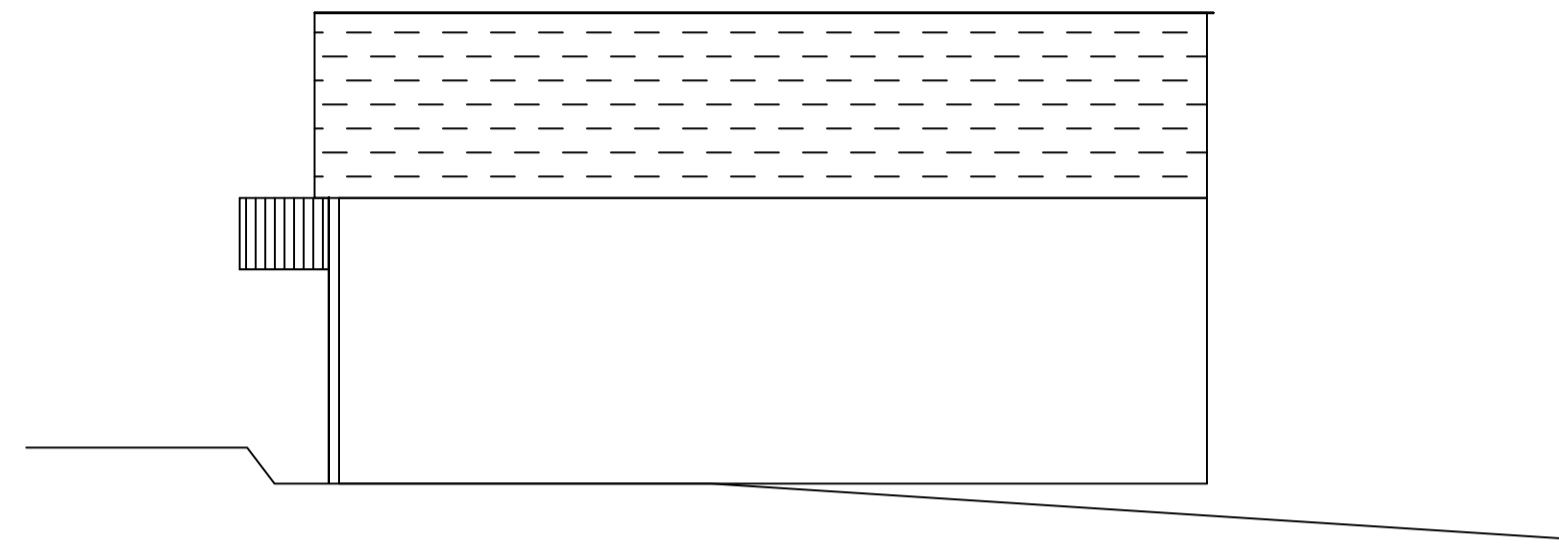


Existing
Back
Elevation

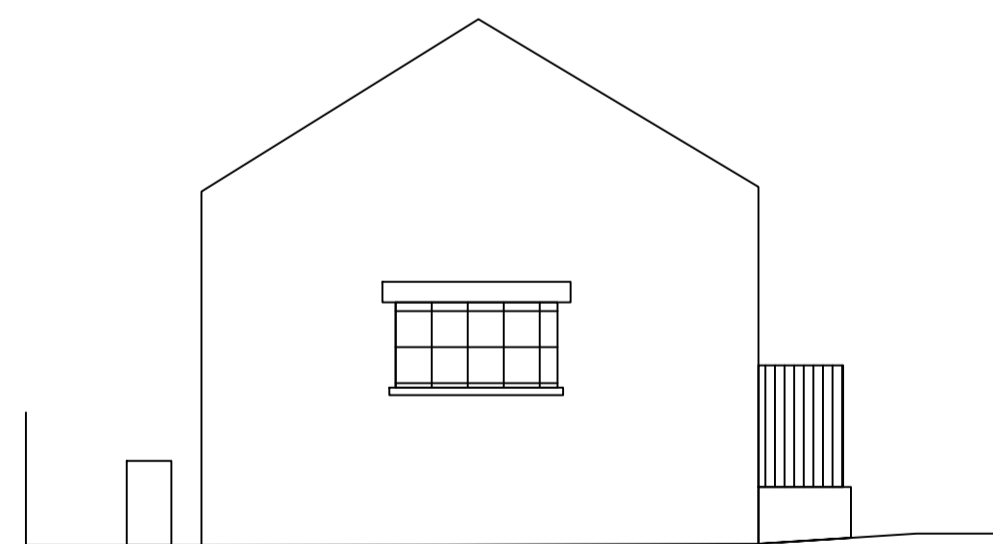

Existing
Side
Elevation

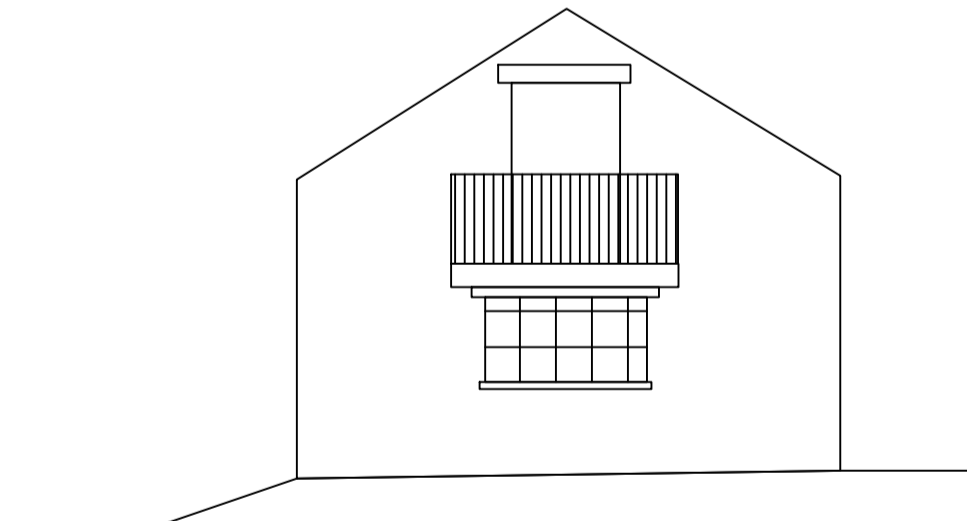

Existing
Side
Elevation

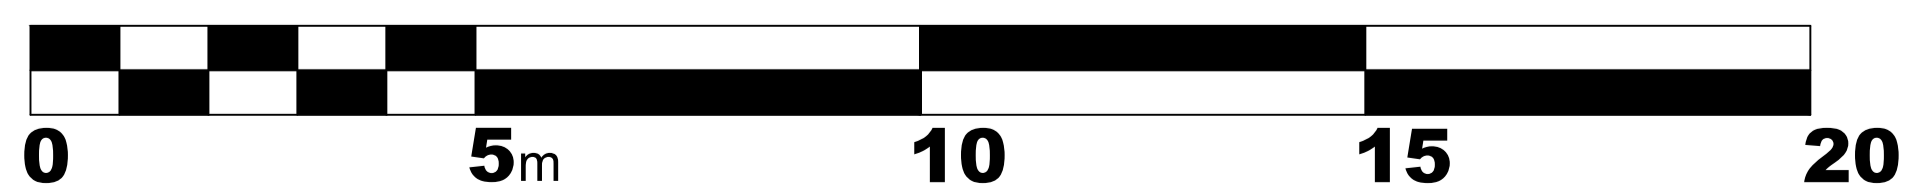

SCALE 1:100

General Notes

No.	Revision/Issue	Date

Firm Name and Address

Project Name and Address
EV Charging Point
Brook Farm
Moor Lane
Clapton in Gordano

Project BS20 7RF	Sheet 1
Date 19.02.2024	
Scale 1:100	