




SECTION a - a PROPOSED

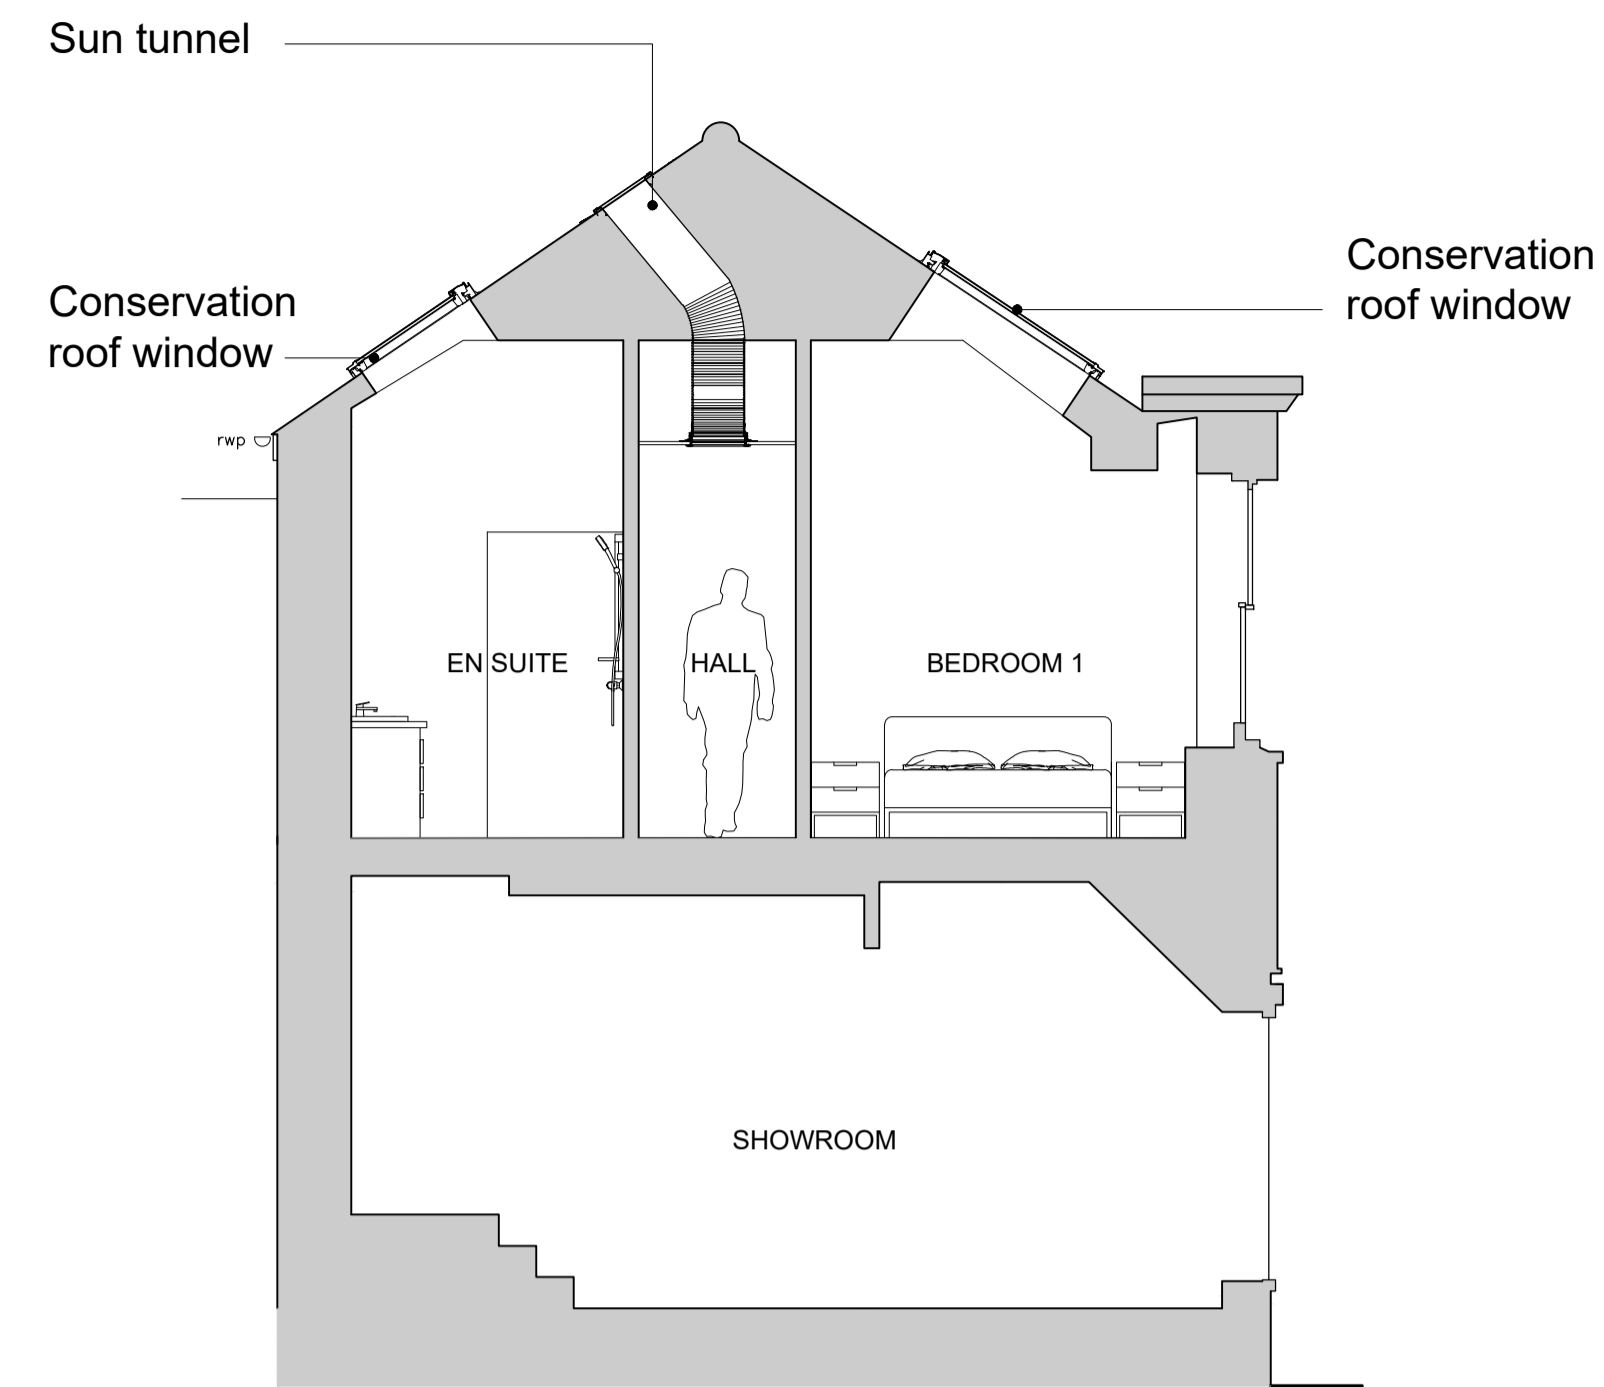

SECTION b - b PROPOSED

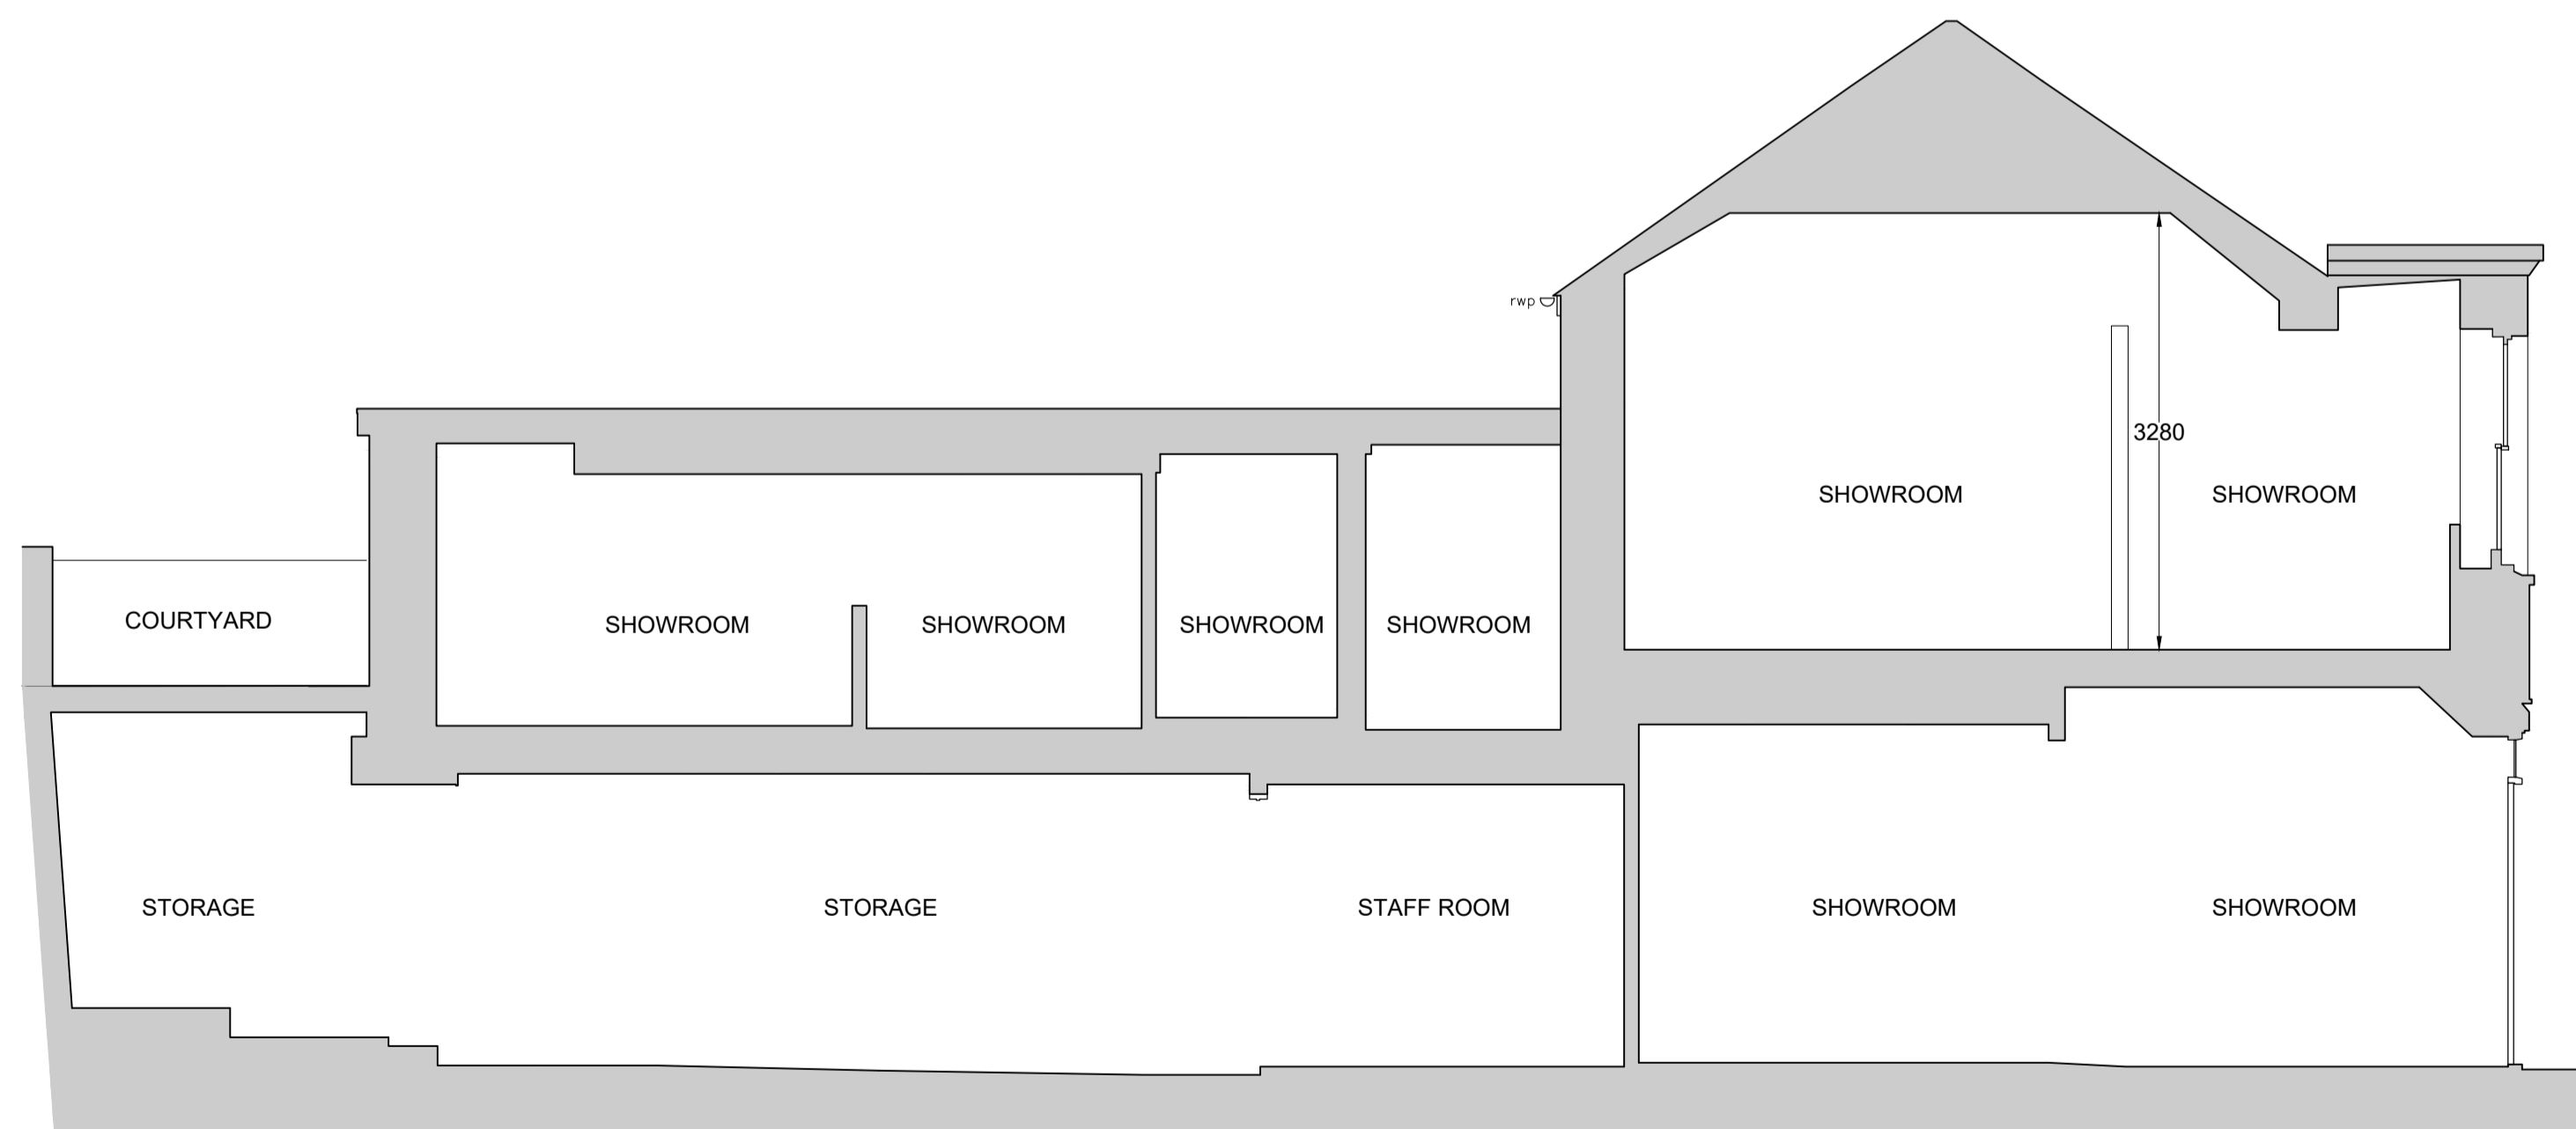

SECTION a - a EXISTING

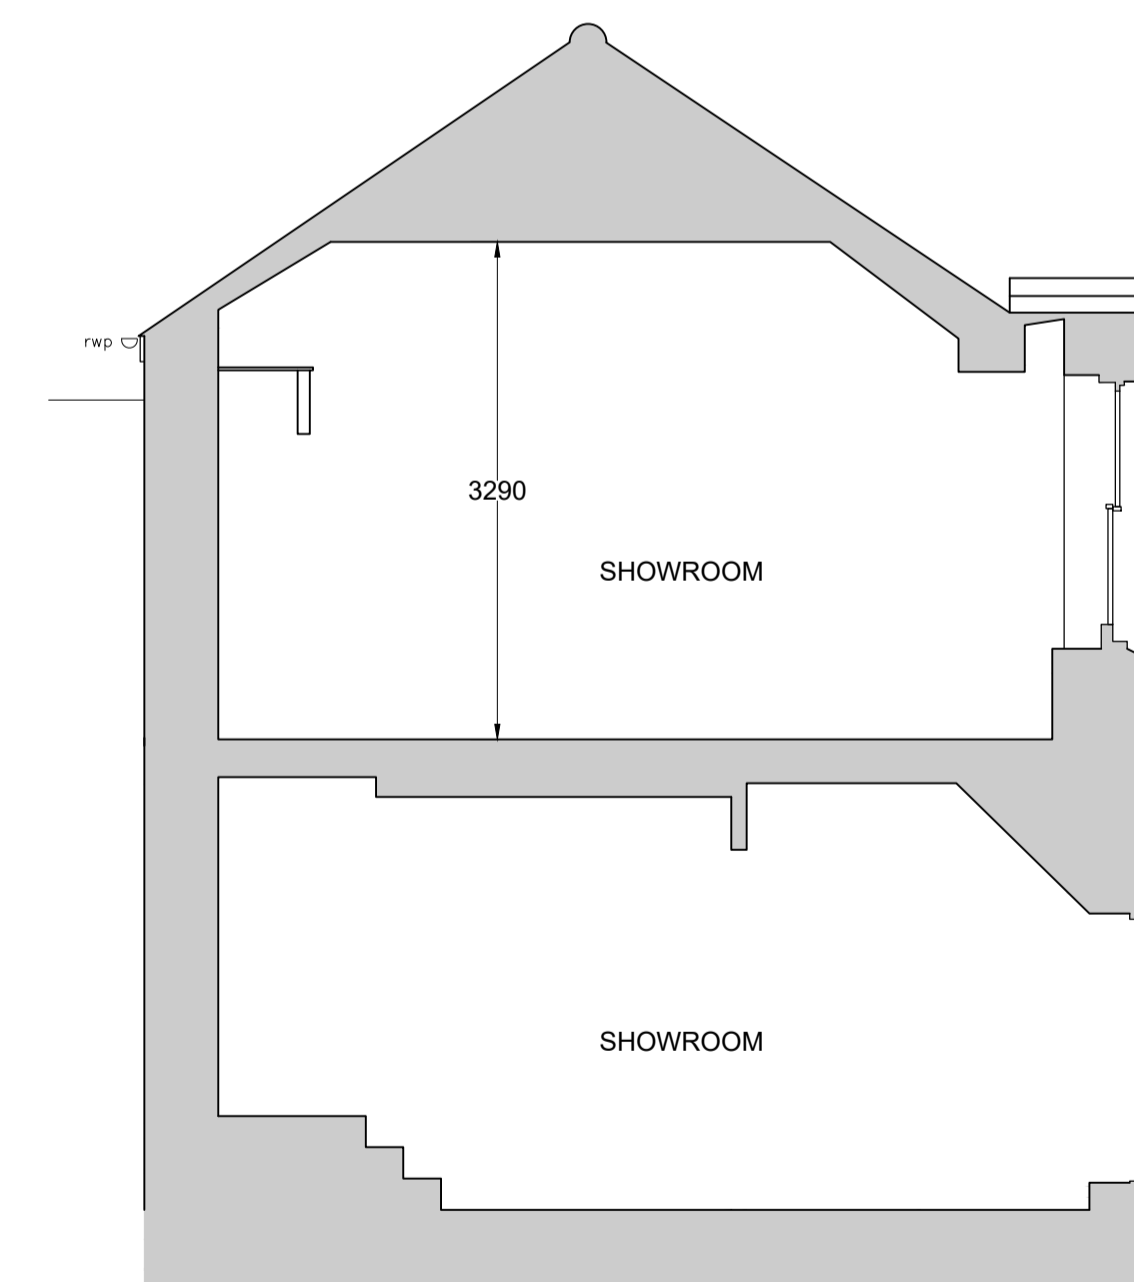

SECTION b - b EXISTING

Notes:

Copyright for these drawings remains with Engage Architecture Ltd. All dimensions to be checked on site prior to construction. Any discrepancies to be reported immediately.



PLANNING

engage
ARCHITECTURE

ENGAGE ARCHITECTURE LTD

59 Calcott Road
Knowle
Bristol
BS4 2HE
T:0117 379 0068
M:07817 104 066
rob@engagearch.co.uk

Project Information

1 HILL ROAD
CLEVEDON
BS21 7LN

Drawing Information

Drawing Name
Sections a - a & b - b
-

Drawing Number	485-PL-GA-03
Scale	1:50
Drawn by	rb
Date	Nov 23
Revision Date	-
Revision Number	-
Revision Notes	-
Paper Size	A1