



NOTE:
All measurements to be checked on site.
This drawing is prepared for planning purposes only.

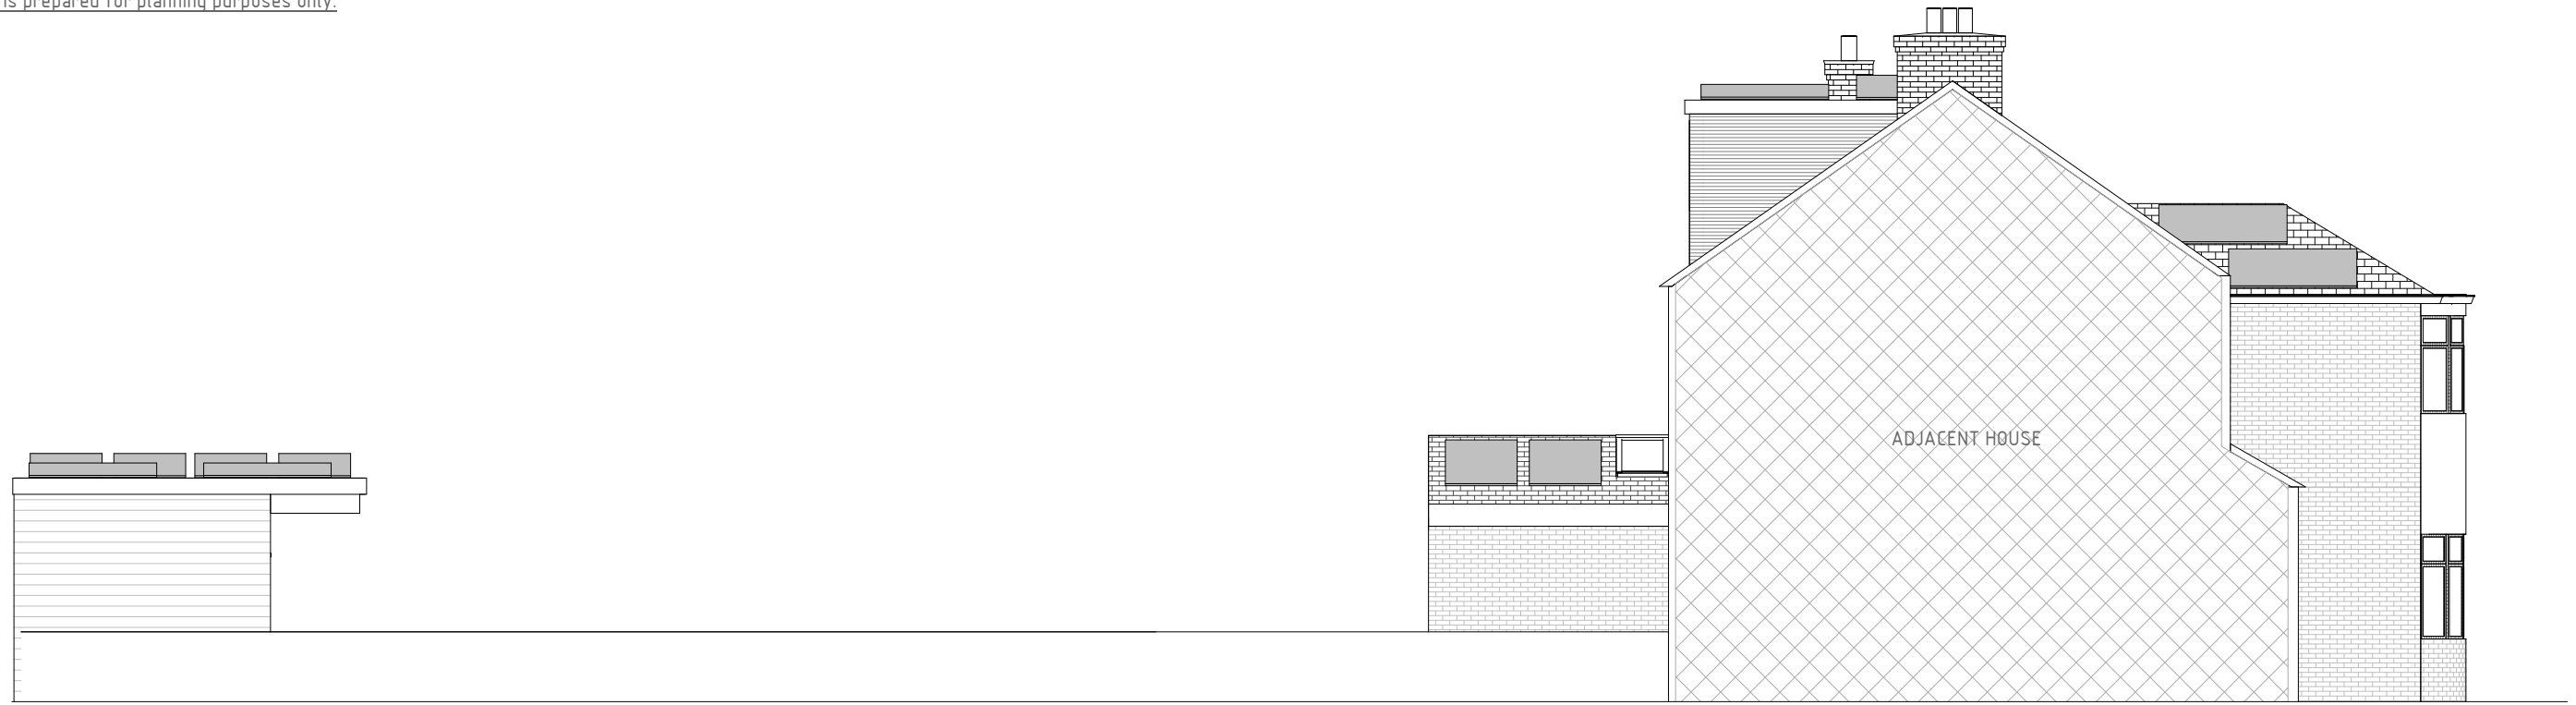

15/402 - EXISTING LEFT ELEVATION
1 : 100

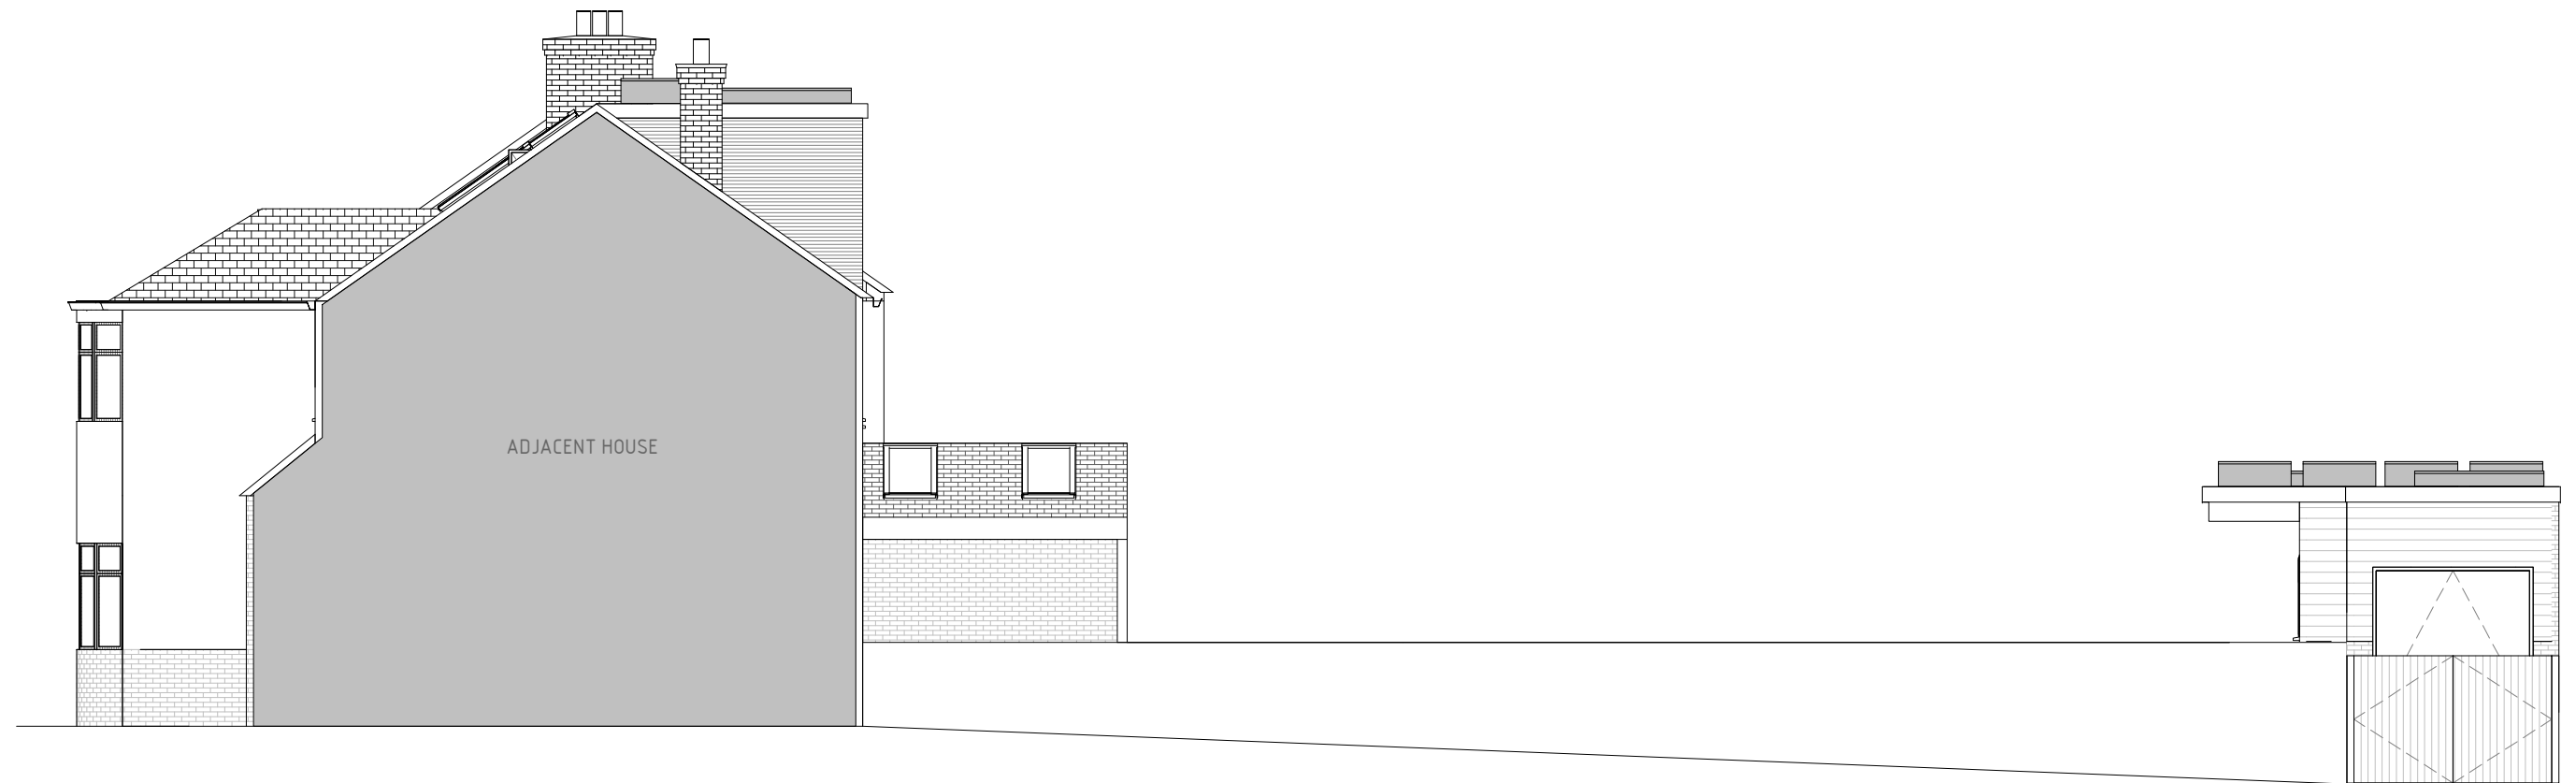

15/404 - EXISTING RIGHT
ELEVATION 1 : 100



VISUAL SCALE 1:100 @ A3

PROJECT NO.
685

PROJECT ADDRESS:
52 HOMESTALL ROAD LONDON SE22-0SB

SHEET NO: REV:
685/ 15

SCALE:

DRAWING TITLE:
EXISTING ELEVATIONS

DATE:
April 2024