



NOTE:  
All measurements to be checked on site.  
This drawing is prepared for planning purposes only.

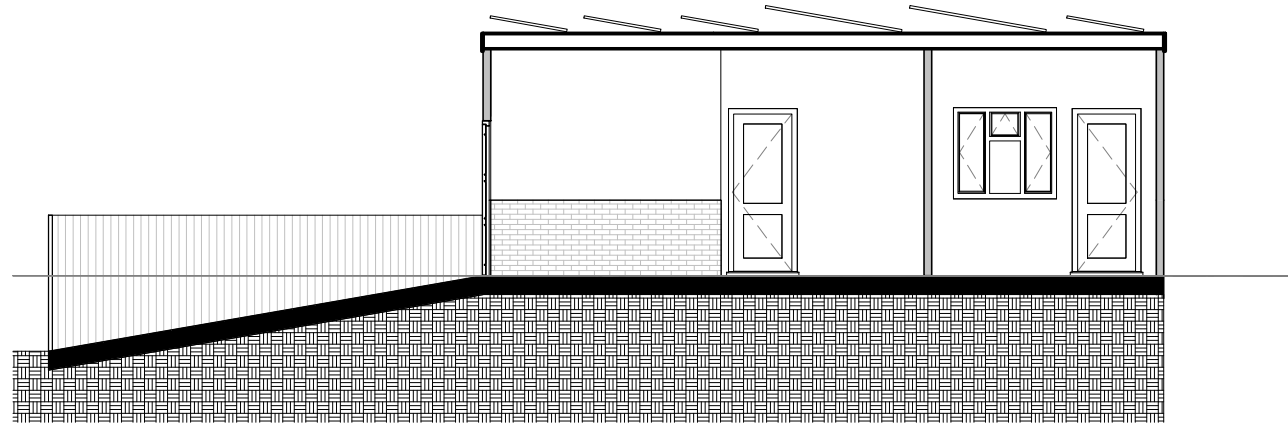

16/EXISTING SECTION A  
1 : 100

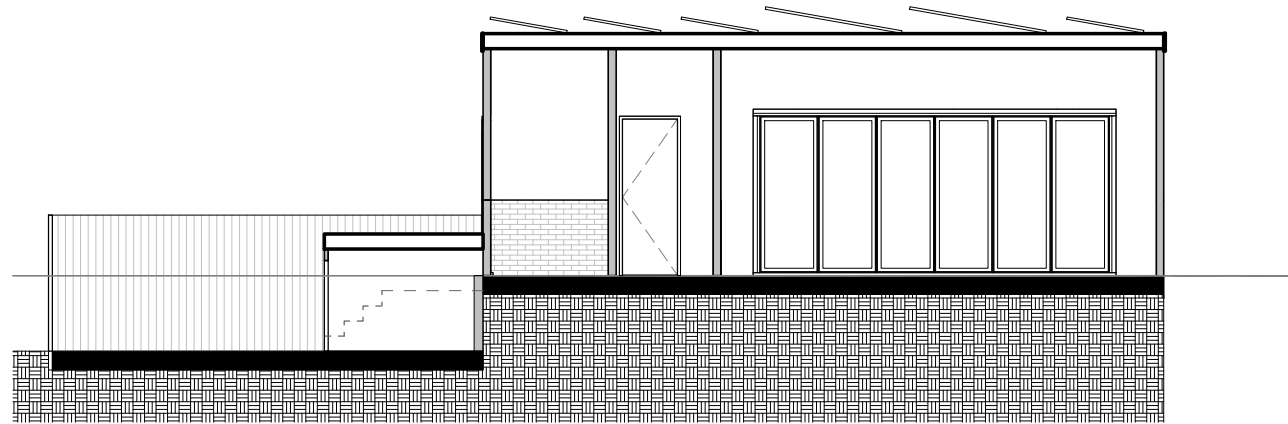

16/PROPOSED SECTION A  
1 : 100



VISUAL SCALE 1:100 @ A3

PROJECT NO.  
685  
PROJECT ADDRESS:  
52 HOMESTALL ROAD LONDON SE22-0SB  
SHEET NO: REV:  
685/ 16

SCALE:

DRAWING TITLE:  
SECTIONS  
DATE:  
APRIL  
2024