


NOTE:  
All measurements to be checked on site.  
This drawing is prepared for planning purposes only.



02/EBP - EXISTING BLOCK PLAN  
1: 500

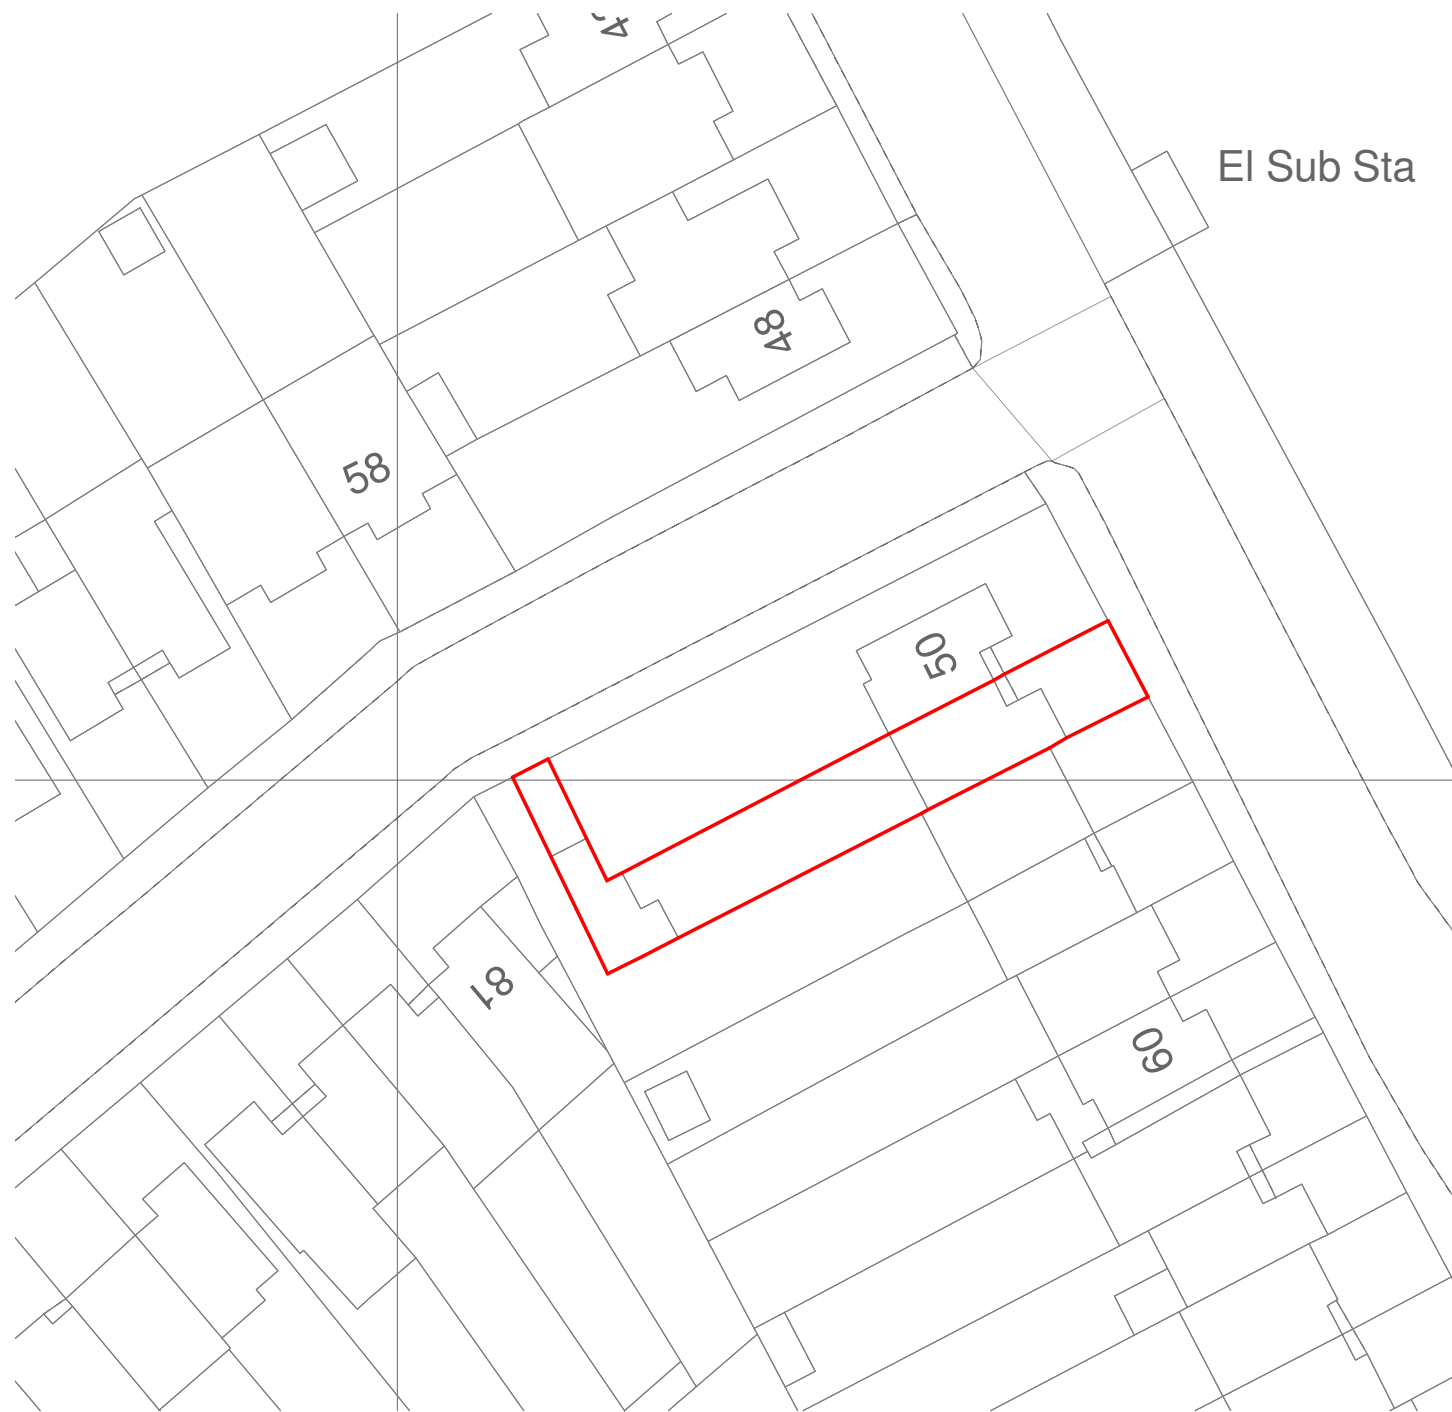

02/PBP - PROPOSED BLOCK PLAN  
1: 500

OSGB Maps purchased from [www.streetwise.net](http://www.streetwise.net)  
© Crown Copyright and database rights 2019 OS 100047474



VISUAL SCALE 1:500 @ A3

PROJECT NO.  
685  
PROJECT ADDRESS:  
52 HOMESTALL ROAD LONDON SE22-0SB  
SHEET NO: REV:  
685/ 02

SCALE:

DRAWING TITLE:  
BLOCK PLANS  
DATE:  
April 2024