




NOTE:
All measurements to be checked on site.
This drawing is prepared for planning purposes only.

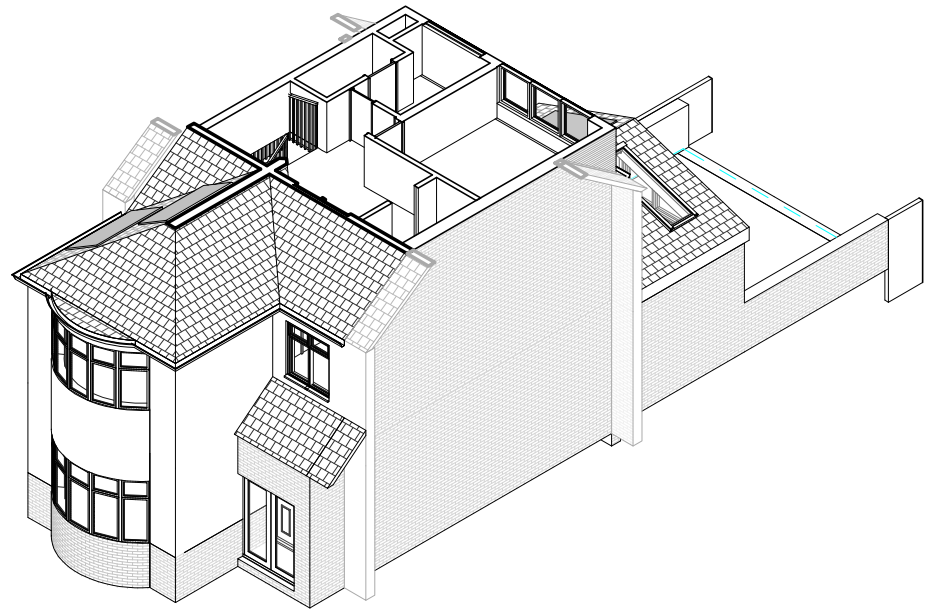


18/1303 - EXISTING LOFT

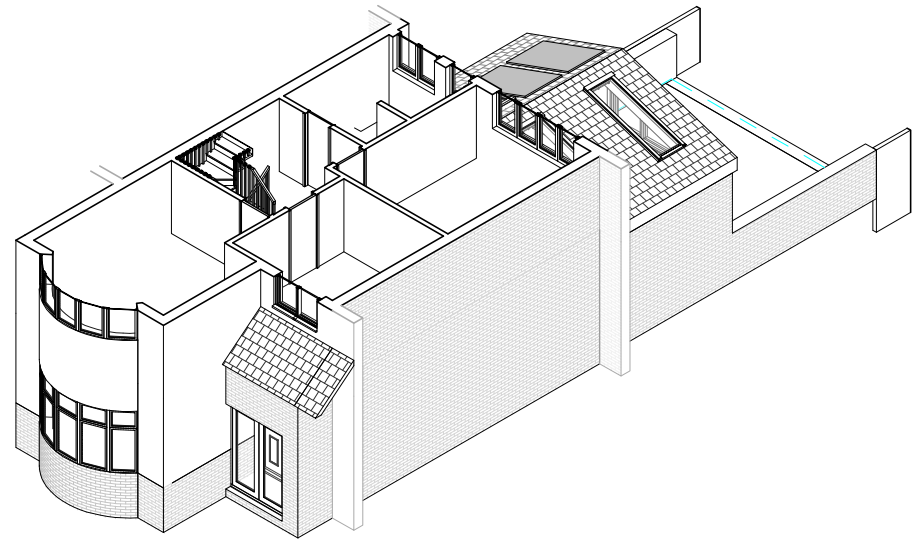

18/1302 - EXISTING FIRST FLOOR

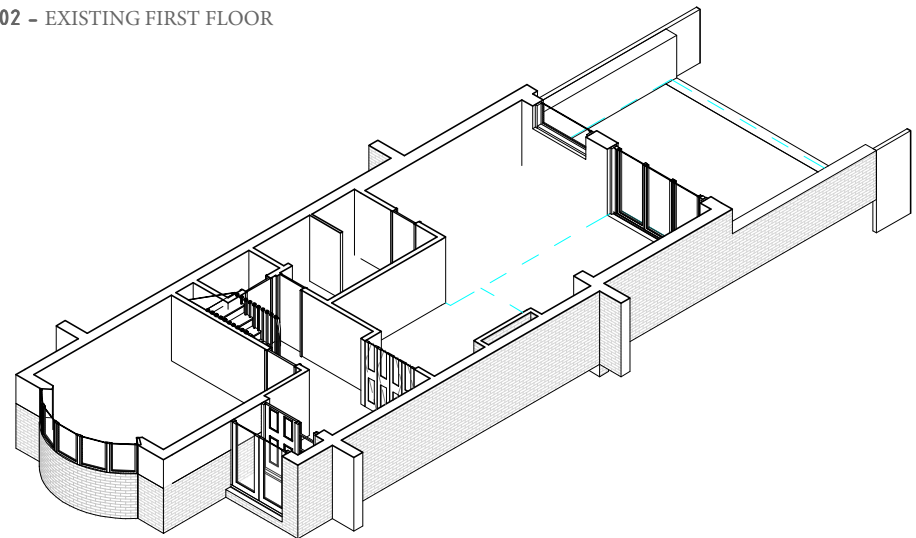

18/1301 - EXISTING GROUND

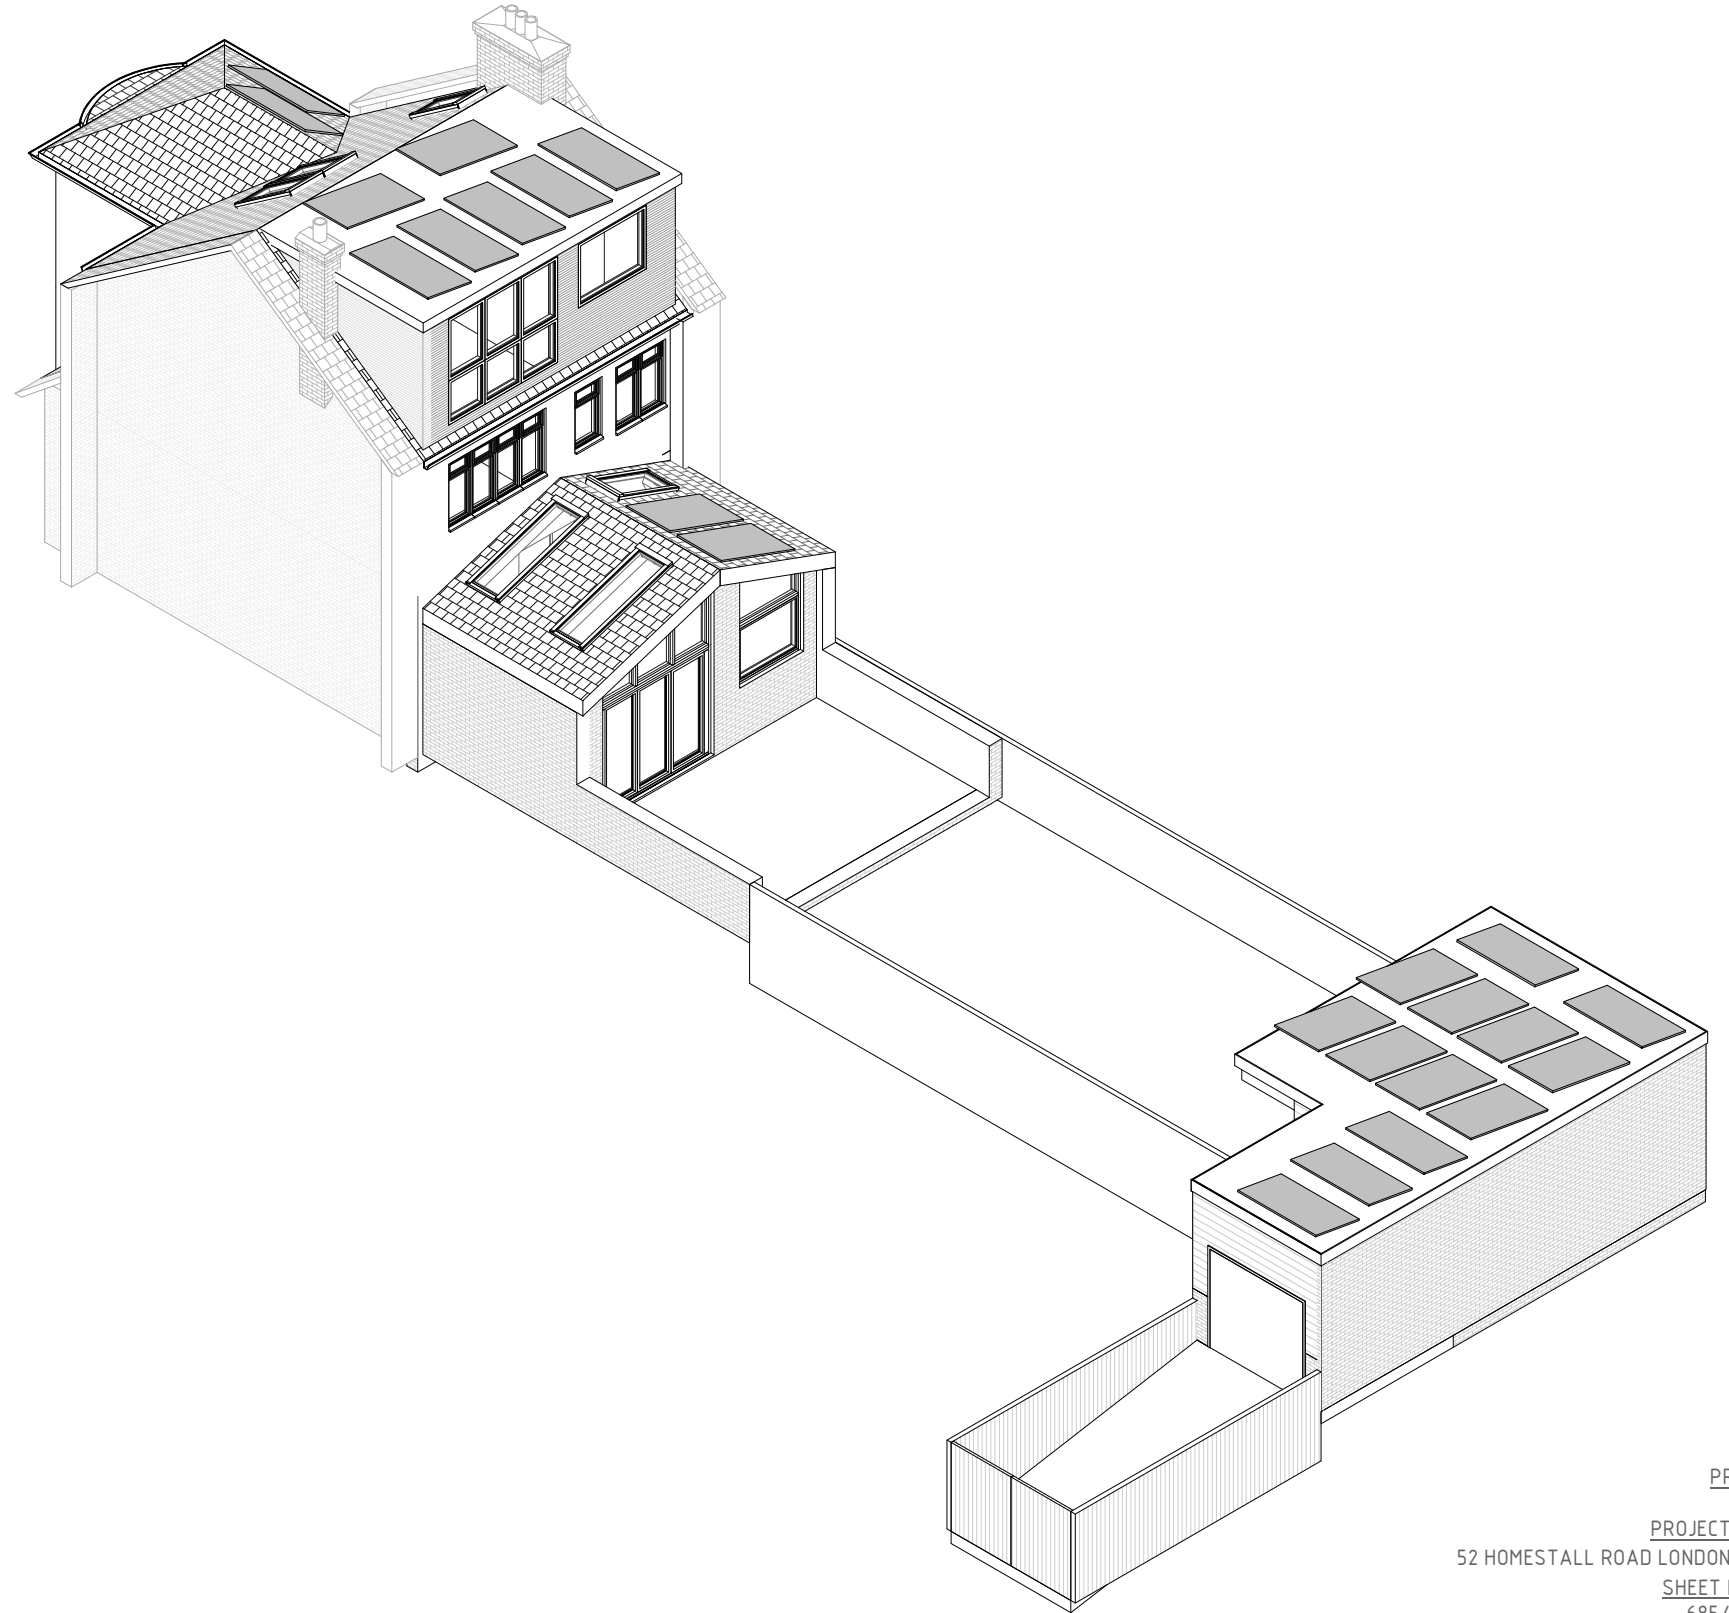

18/1300 - EXISTING EXTERNAL

PROJECT NO.
685
PROJECT ADDRESS:
52 HOMESTALL ROAD LONDON SE22-0SB
SHEET NO: REV:
685/ 18

SCALE:

DRAWING TITLE:
VISUALISATIONS
DATE:
April 2024