
















Openreach Structures



- Joint Box 
- Manhole 
- Pole 
- Pole (planned) 
- Duct Tee 
- Reducer 
- Cabinet 

Openreach Spans / Ducts

- Duct 
- Duct (planned) 

Developer-Proposed Structures

- Joint Box 
- Developer-Proposed Spans / Ducts
- D54 (90mm duct) 
- D54 (90mm duct) 
- Developer-Proposed Equipment
- AGG 
- FDP12 
- SPLITTER (B) 

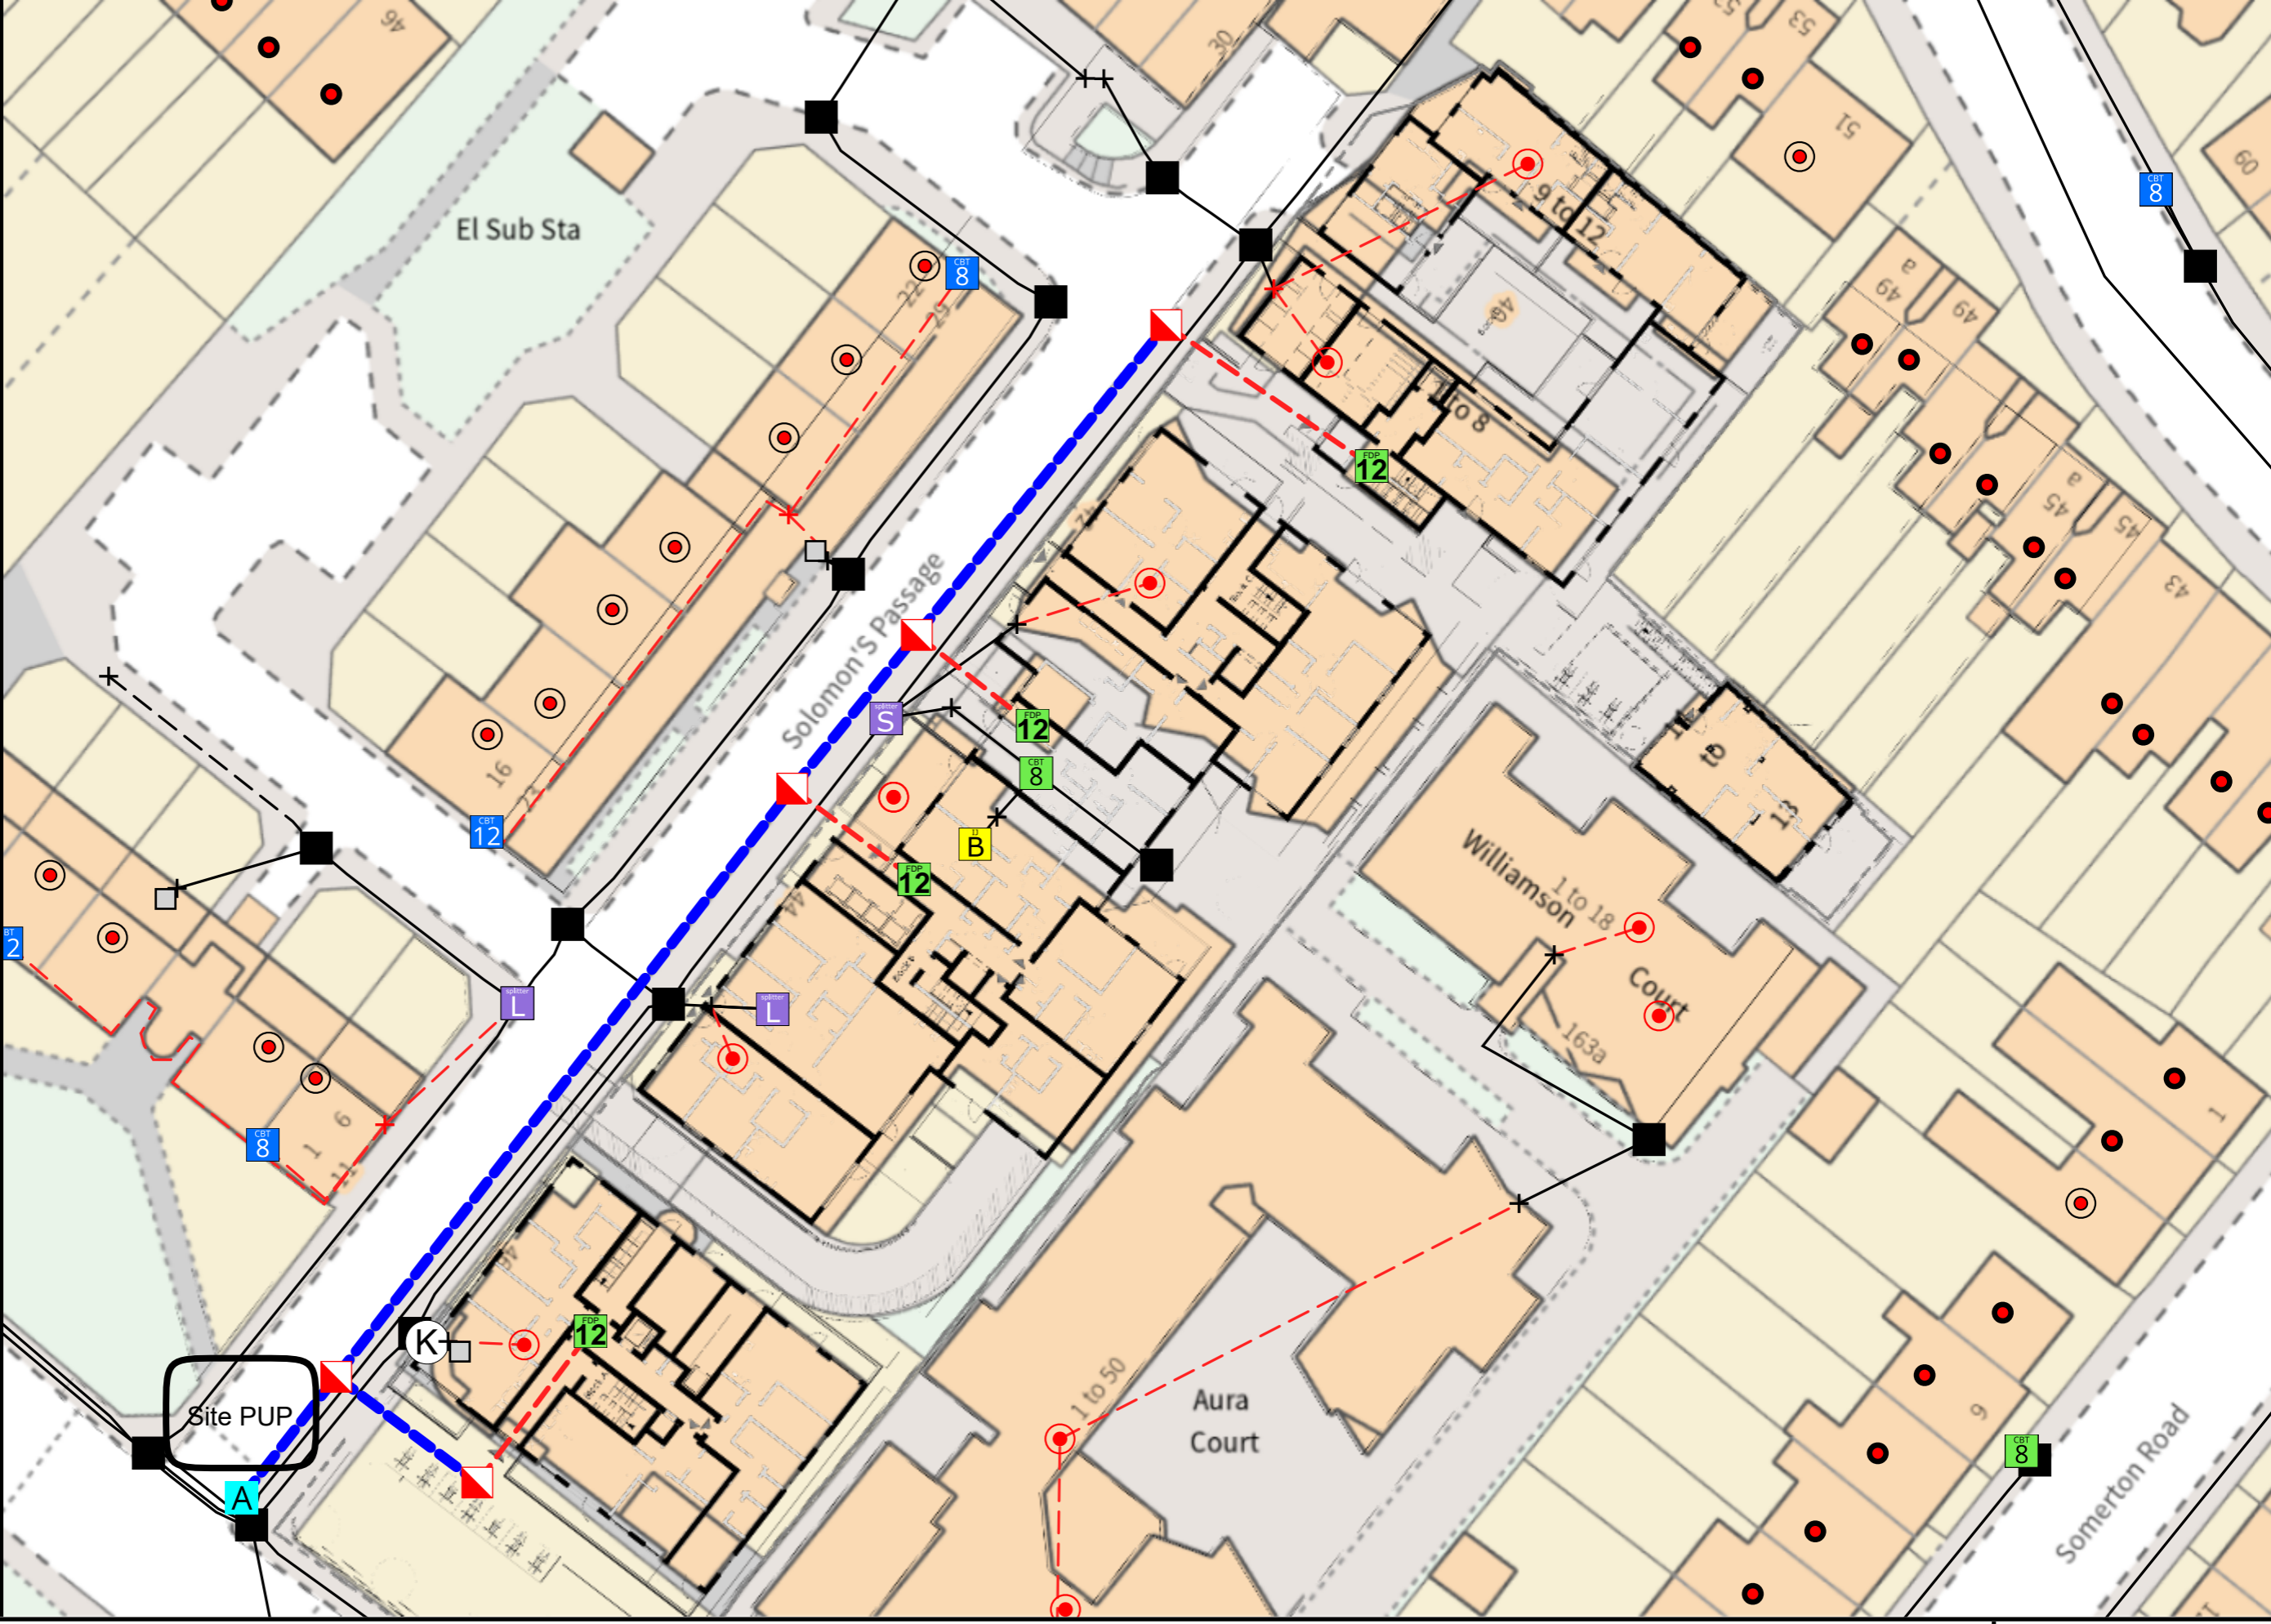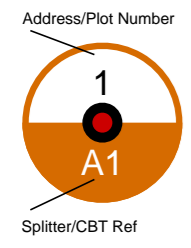

Plant On Map

Work Order Name: L/NEW/02Z

Proposal: OPENREACH FIBRE NETWORK

Self-Install: No

Important Notice - BT's joint boxes (JB and JUF) must be constructed in non carriageway situations only. If there is any deviation from this please contact your newSite Representative before work commences