




Chase New Homes
 Jasmine House
 8 Parkway
 Welwyn Garden City
 AL8 6HG

Tel: 01707 660 660


The Excitement is Building

NOTES

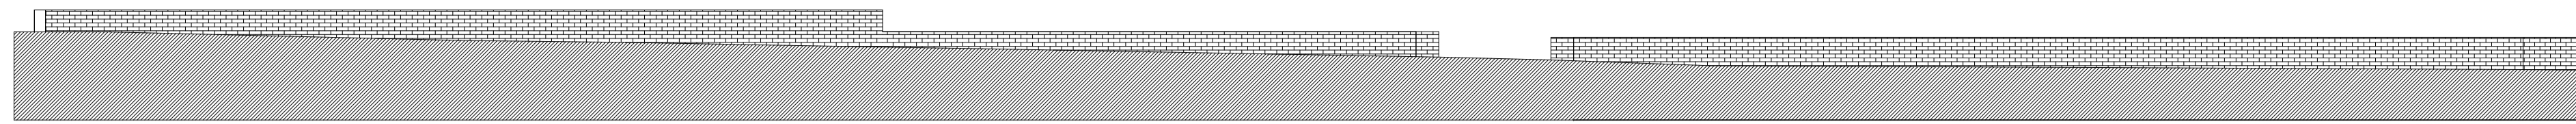


Elevation 1

1 : 100

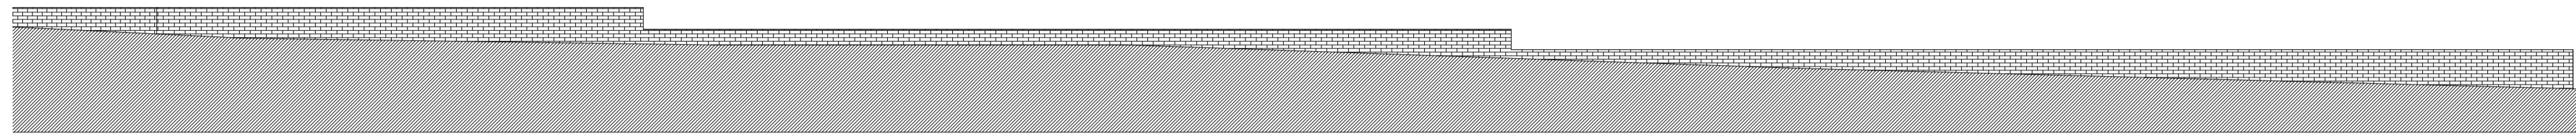


Elevation 2

1 : 100

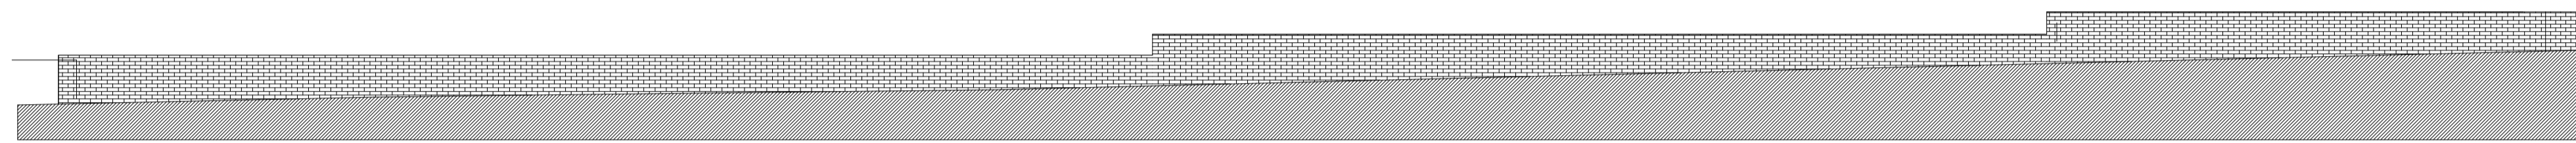


Elevation 3

1 : 100

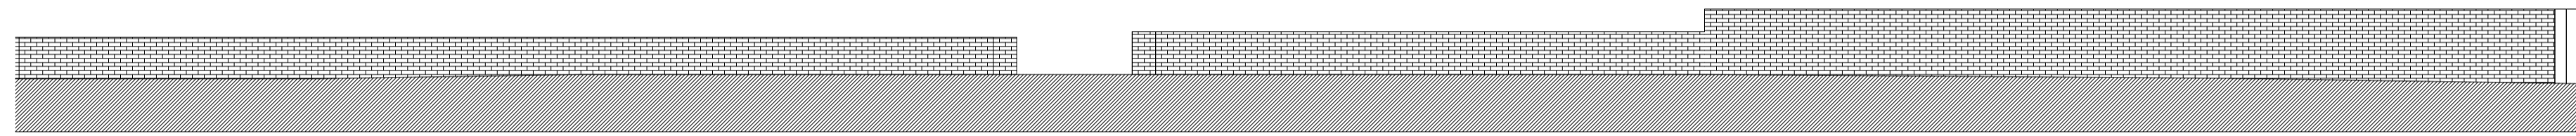


Elevation 4

1 : 100

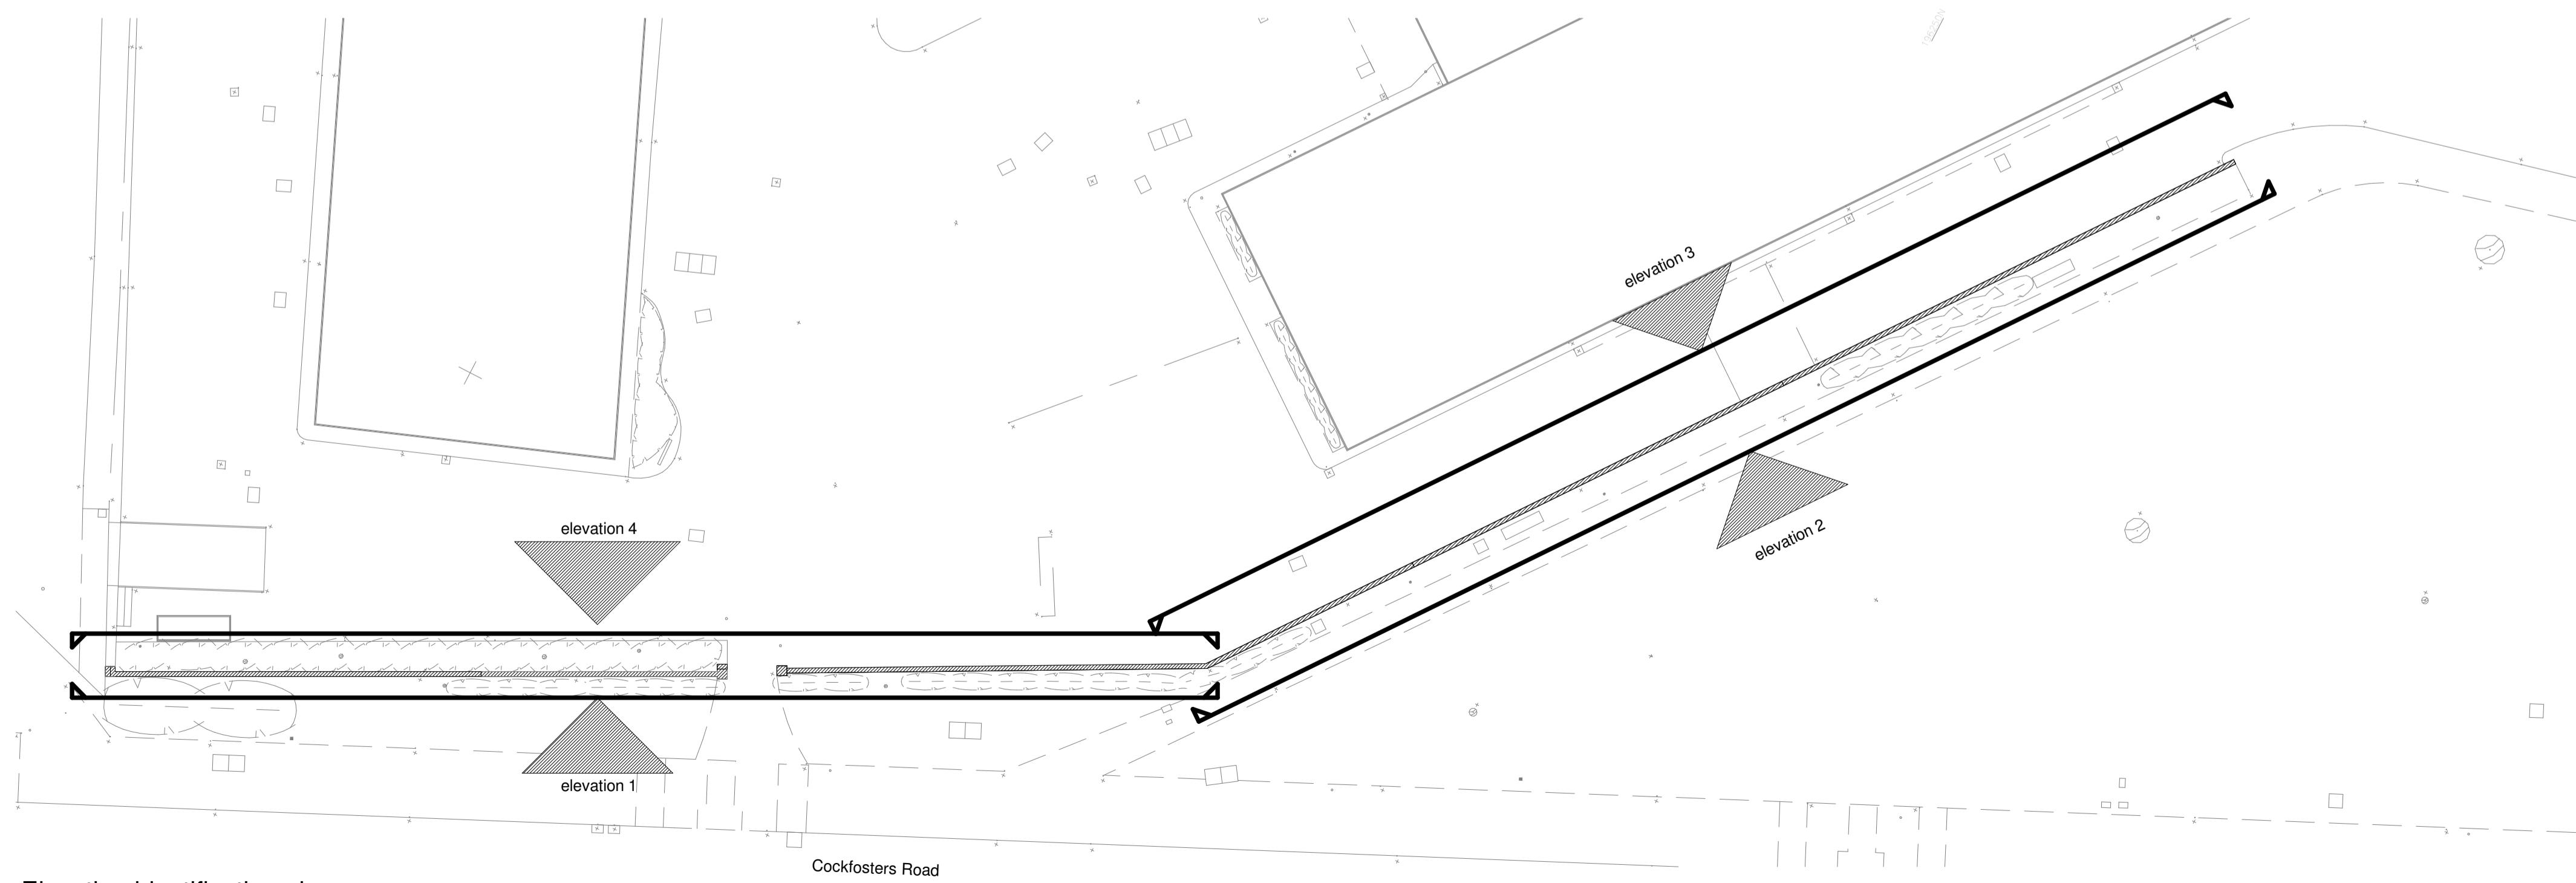

Elevation identification plan

1 : 200

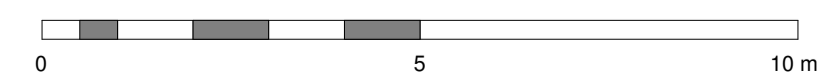

REV	AMENDMENTS	DATE
DRAWN BY		DATE
Author		05/12/21
SCALE (@ A1)		PROJECT NUMBER
As indicated		Project Number
CHECKED BY		APPROVED
Checker		
TITLE		
Existing wall to road frontage-elevations		
PROJECT		
Pennell House, 116 Cockfosters Road, Enfield, EN4 0FT		
DRAWING NUMBER		
23 0055-1905		

24/04/2023 09:03:06