




Chase New Homes
 Jasmine House
 8 Parkway
 Welwyn Garden City
 AL8 6HG

Tel: 01707 660 660


The Excitement is Building

NOTES

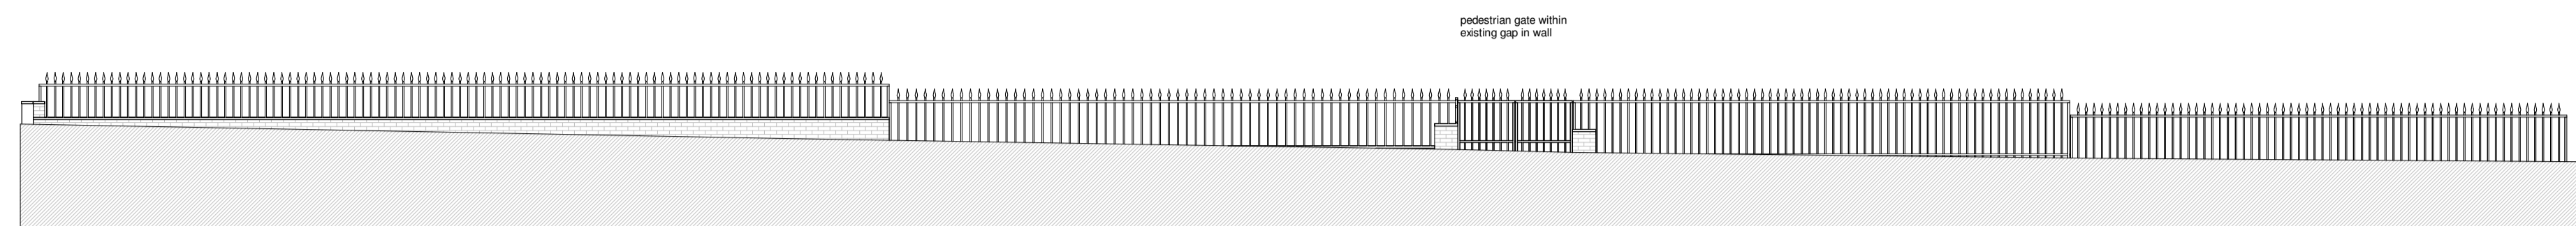


Elevation 1

1 : 100

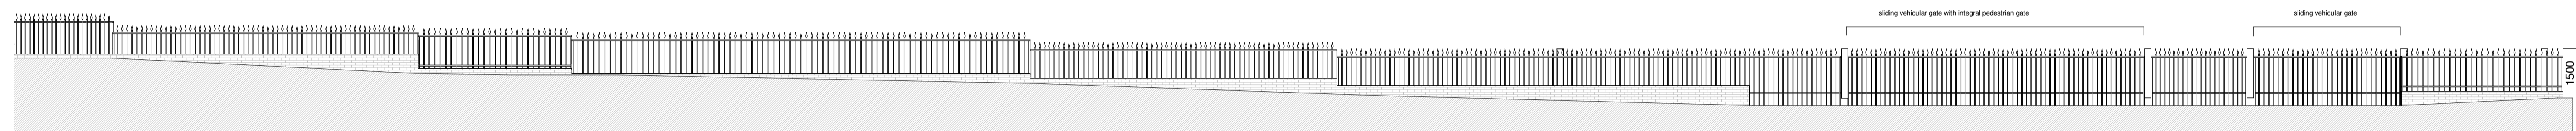


Elevation 2

1 : 100

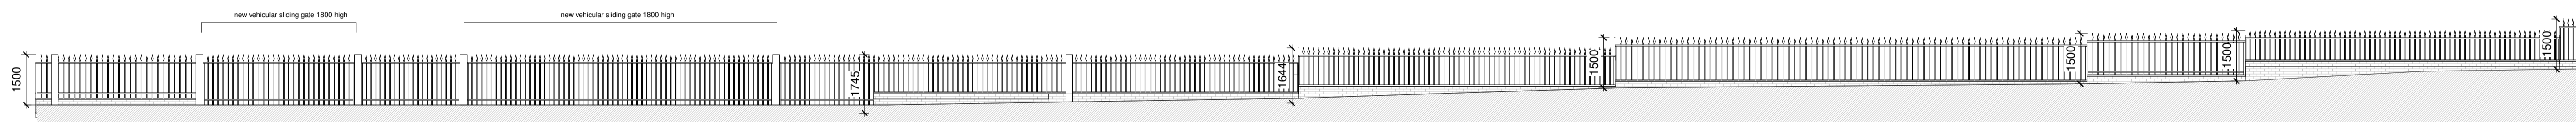

Elevation 3

1 : 100

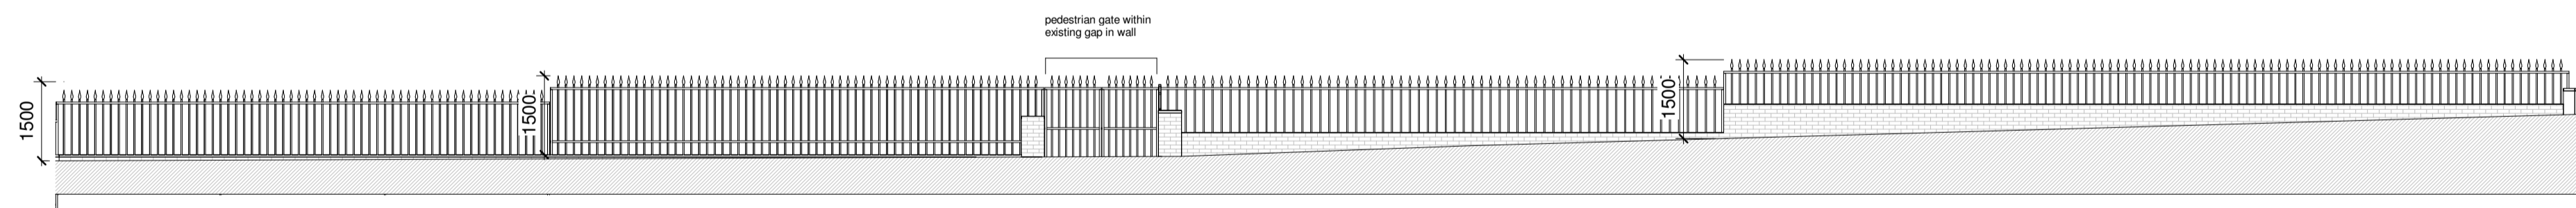

Elevation 4

1 : 100

Reduce existing low level walls down to approx DPC line and Install new stone coping.
 New railings to be installed to overall height of 1500mm from ground level
 Actual position and condition of dpc to be determined on site



REV	AMENDMENTS	DATE
D	railings generally 1500mm high	27/02/24
C	sliding vehicular gates indicated	04/04/23
B	bifold vehicular gates indicated	29/09/21
A	wall reduced in height to dpc level	29/09/21

DRAWN BY	DATE
Author	05/14/21
SCALE (@ A1)	PROJECT NUMBER
1 : 100	Project Number
CHECKED BY	APPROVED
Checker	

TITLE
 Proposed replacement wall to road frontage-elevations

PROJECT
 Pennell House, 116 Cockfosters Road, Enfield, EN4 0FT

DRAWING NUMBER
23 0055-1902 D

27/02/2024 16:04:54