

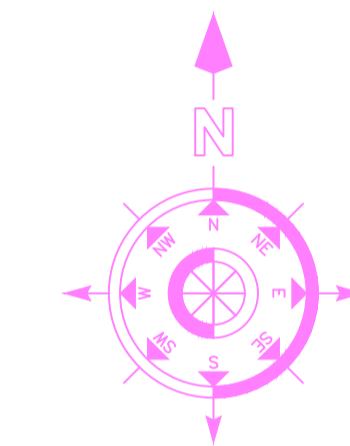
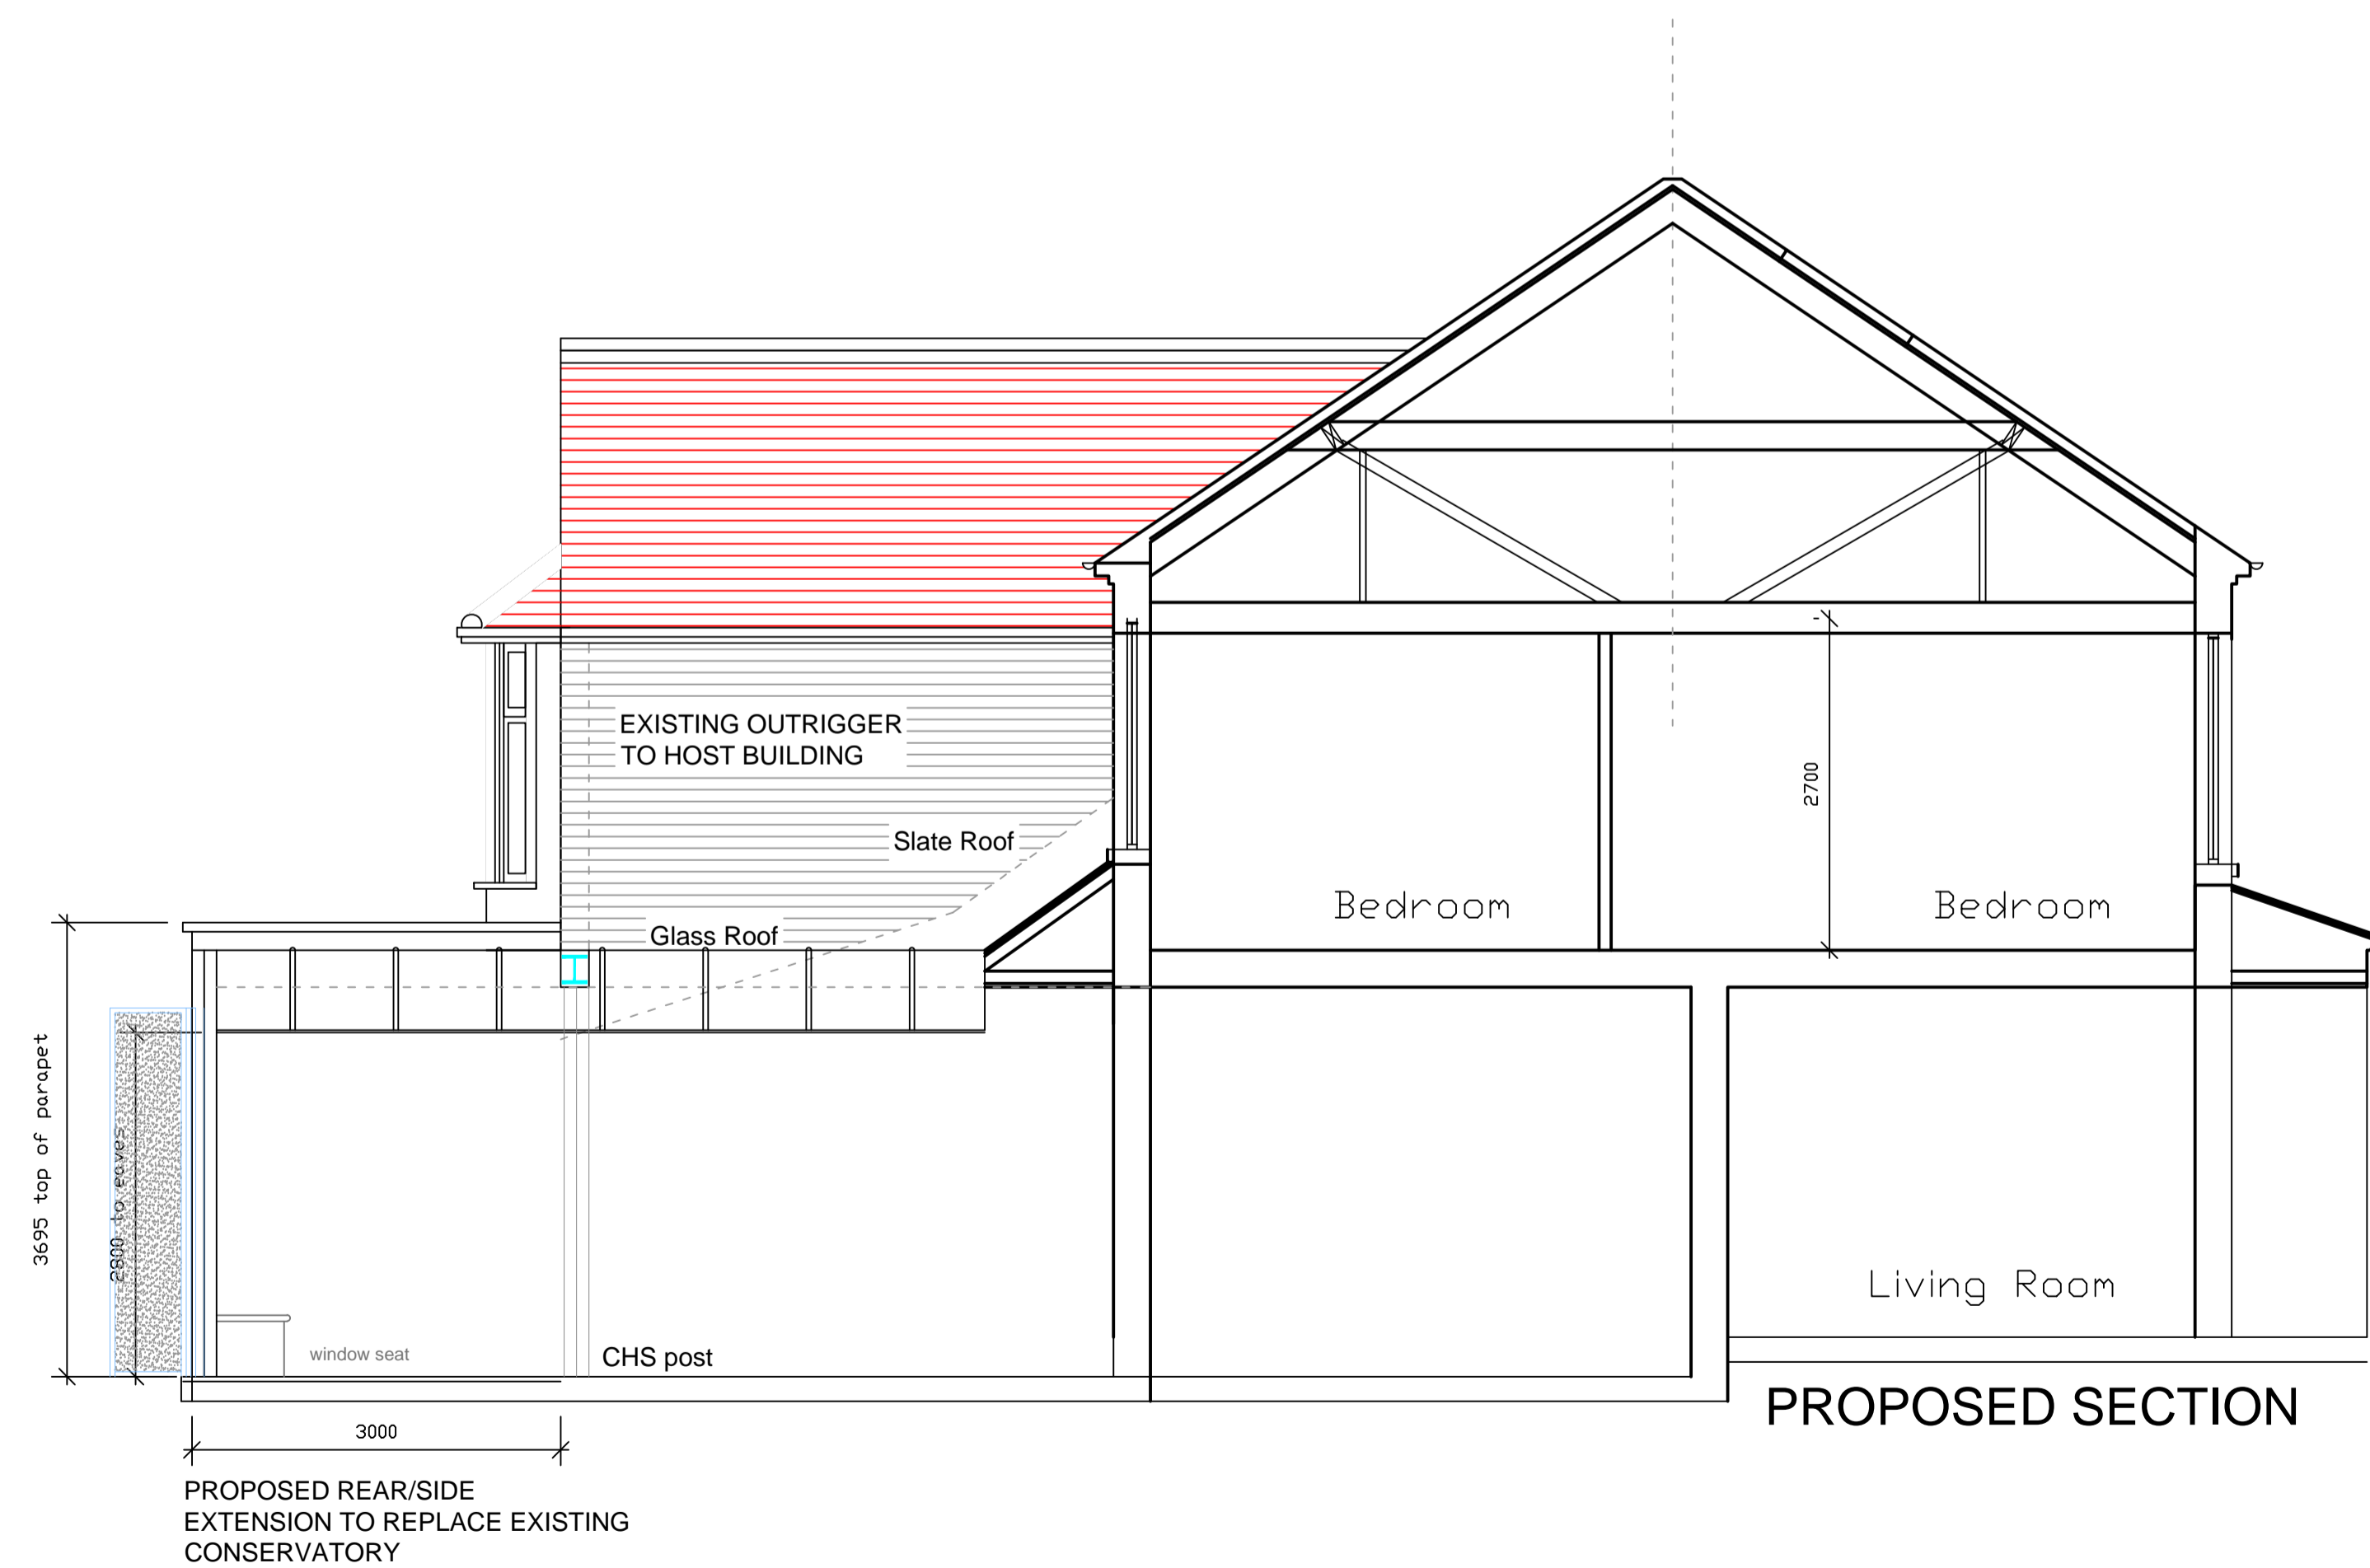
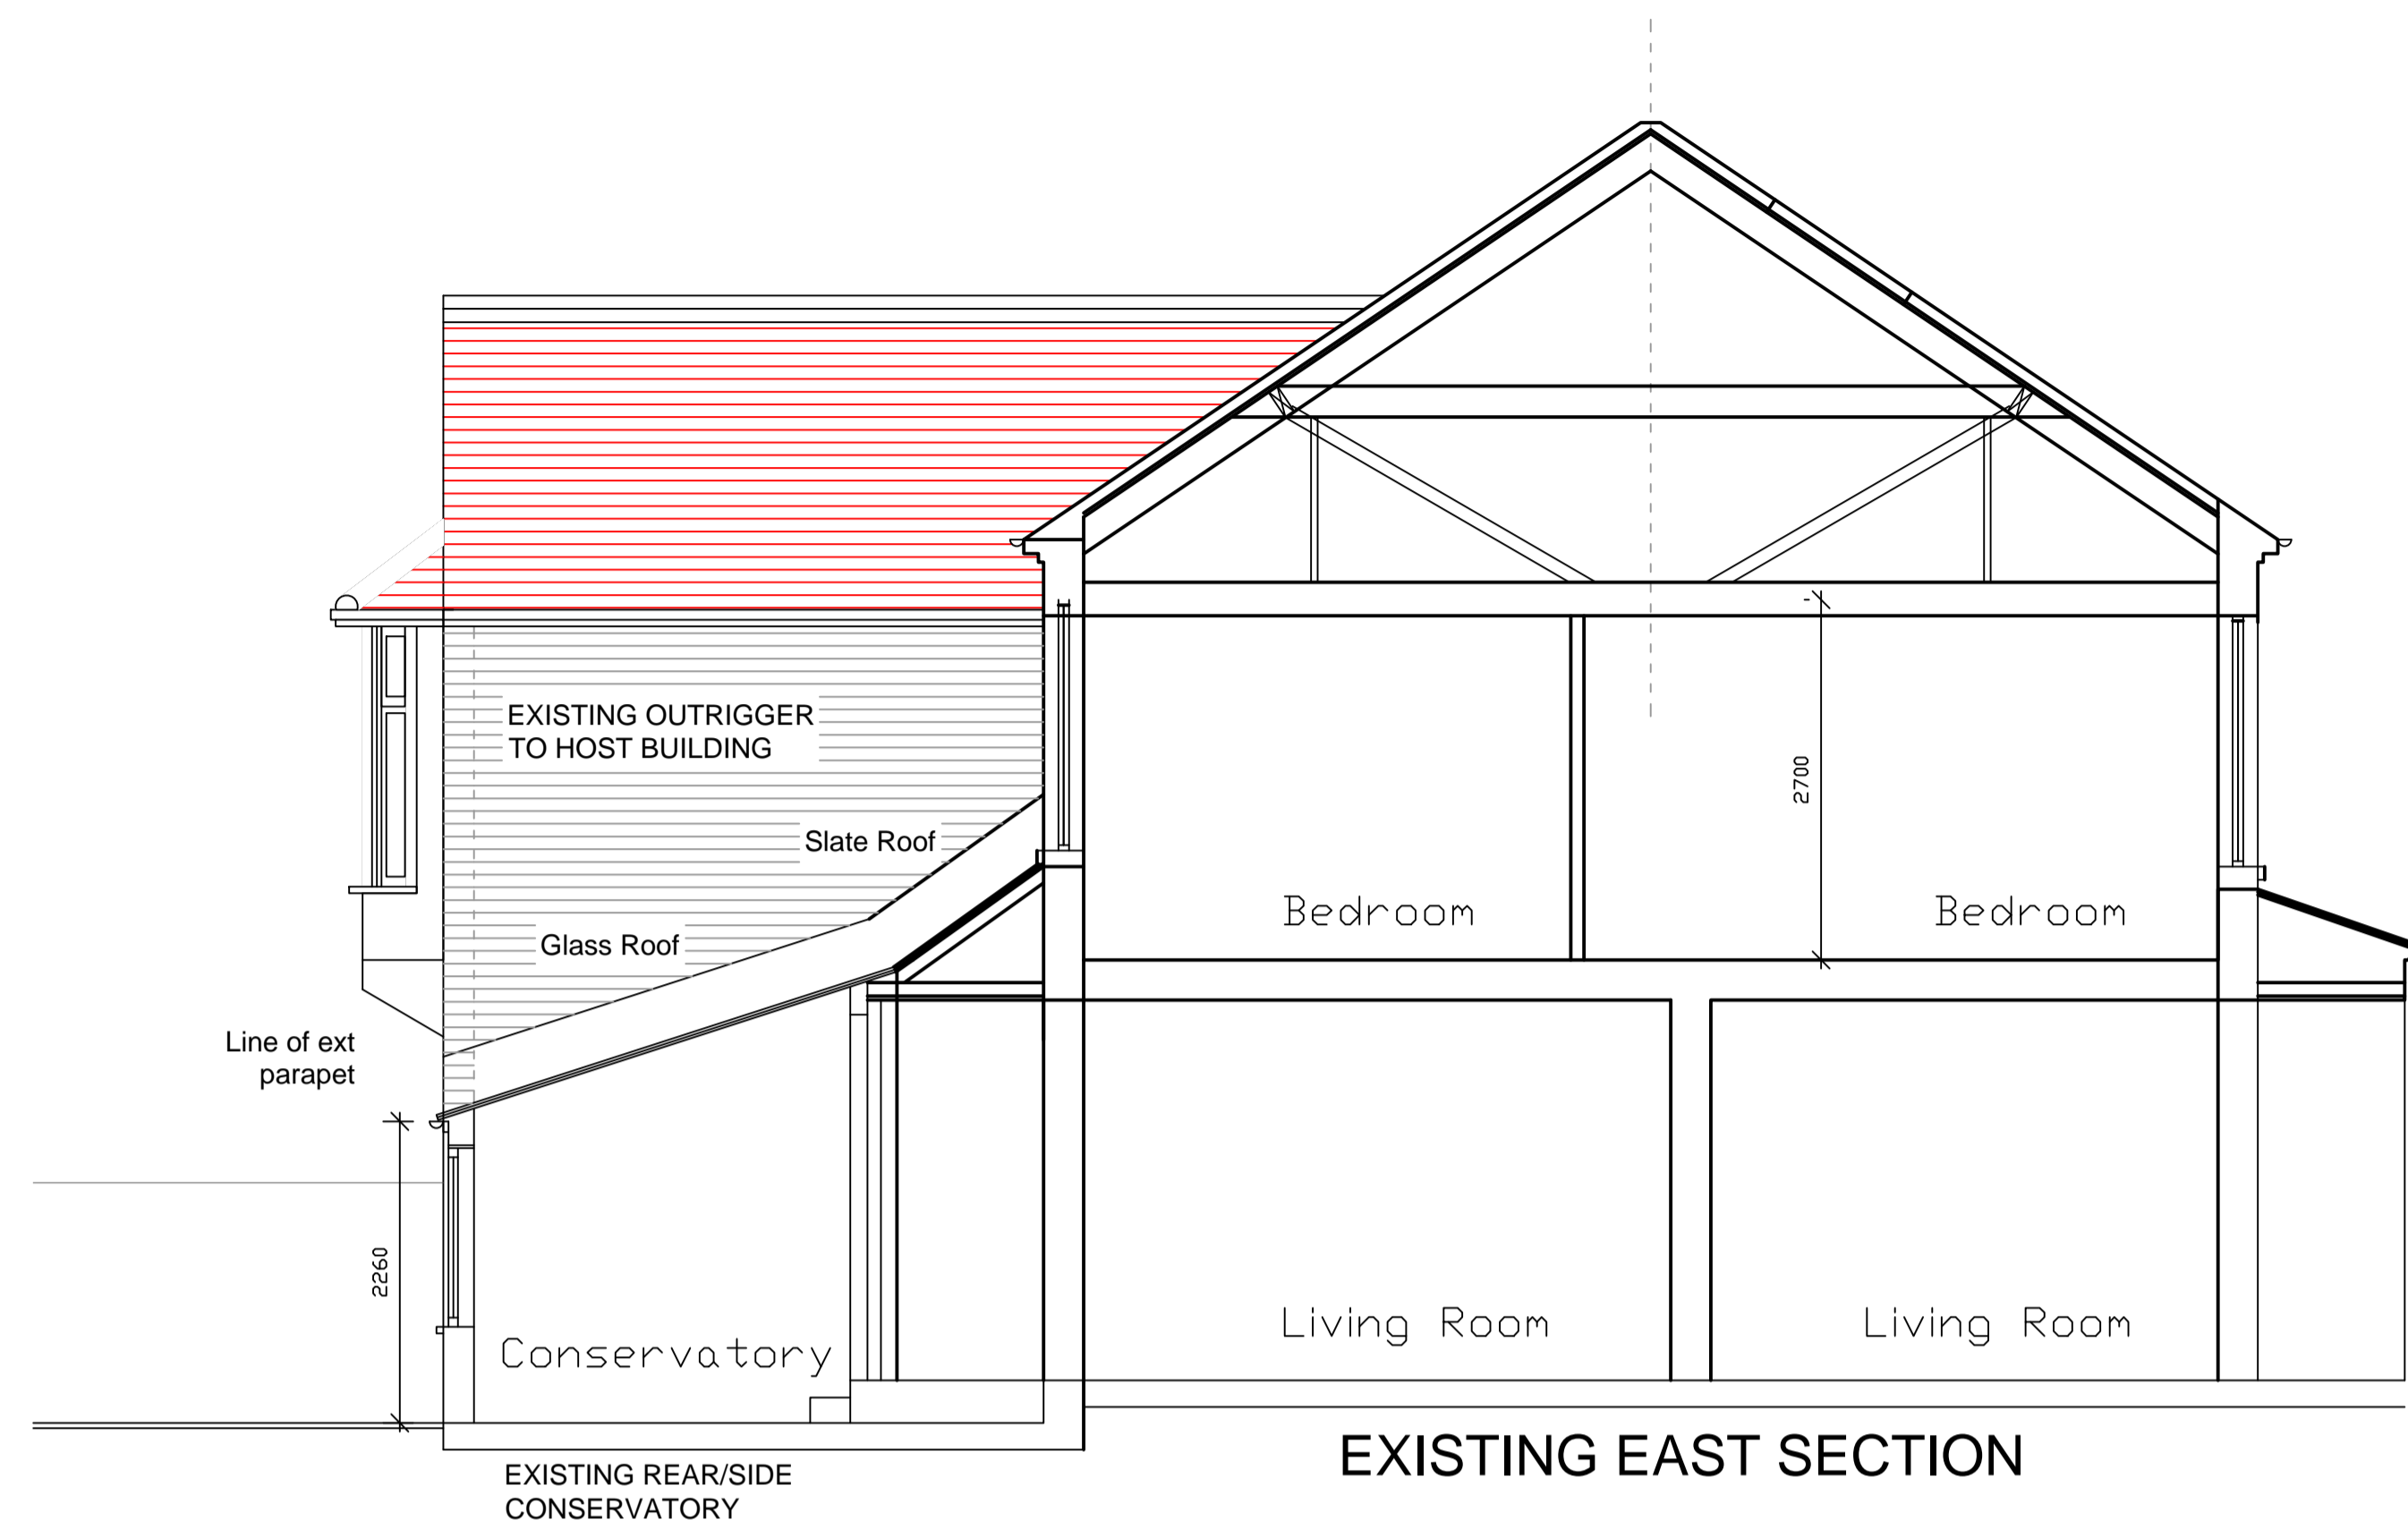


REVISION No.	REVISION NOTES	DATE
-	-	-

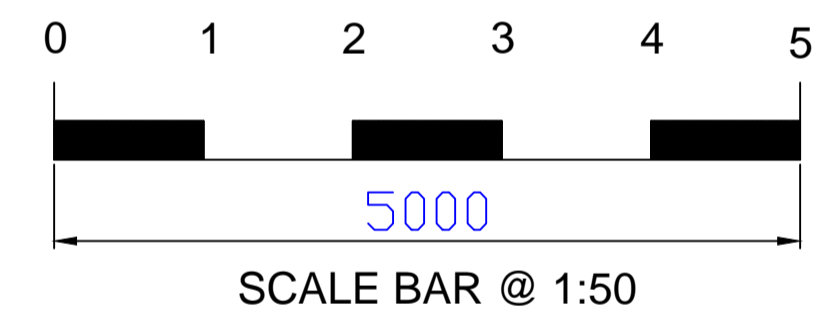

LOCATION PLAN
SCALE 1 : 1250

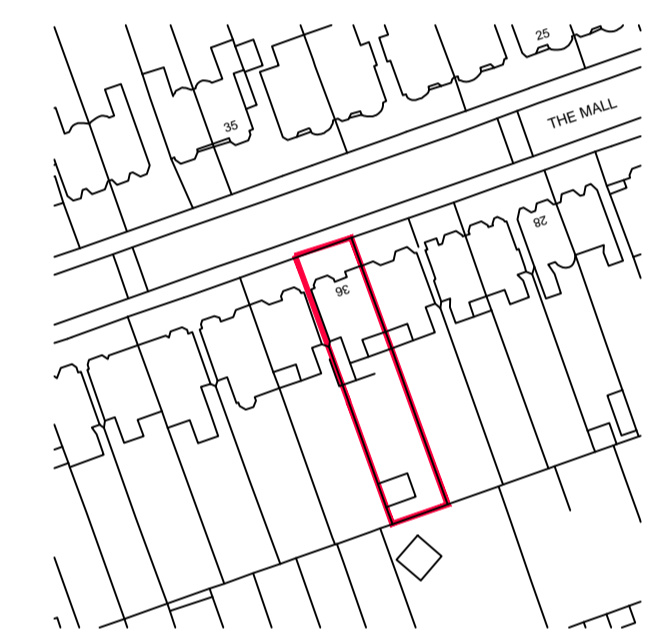

PLANNING ISSUE - 22/04/2024

PROJECT: 36 THE MALL LONDON N14 6LN

CLIENT: MR A. CARBONI

DESCRIPTION: EXISTING & PROPOSED SECTION

DRAWING No. 2311 - 12

SCALE. 1:50 @ A1

REVISION. -

DATE. 08/01/24

NO DIMENSIONS TO BE SCALED FROM THIS DRAWING.



2 TREGARON AVENUE LONDON N8 9EY Tel: 020 8340 9294 Mob: 07958738247
Email: bryan.connor@outlook.com bca-design.net

THIS DRAWING IS THE PROPERTY OF BRYAN CONNOR ASSOCIATES LTD AND MAY NOT BE REPRODUCED WITHOUT WRITTEN CONSENT