



REVISION No.	REVISION NOTES	DATE
-	-	-

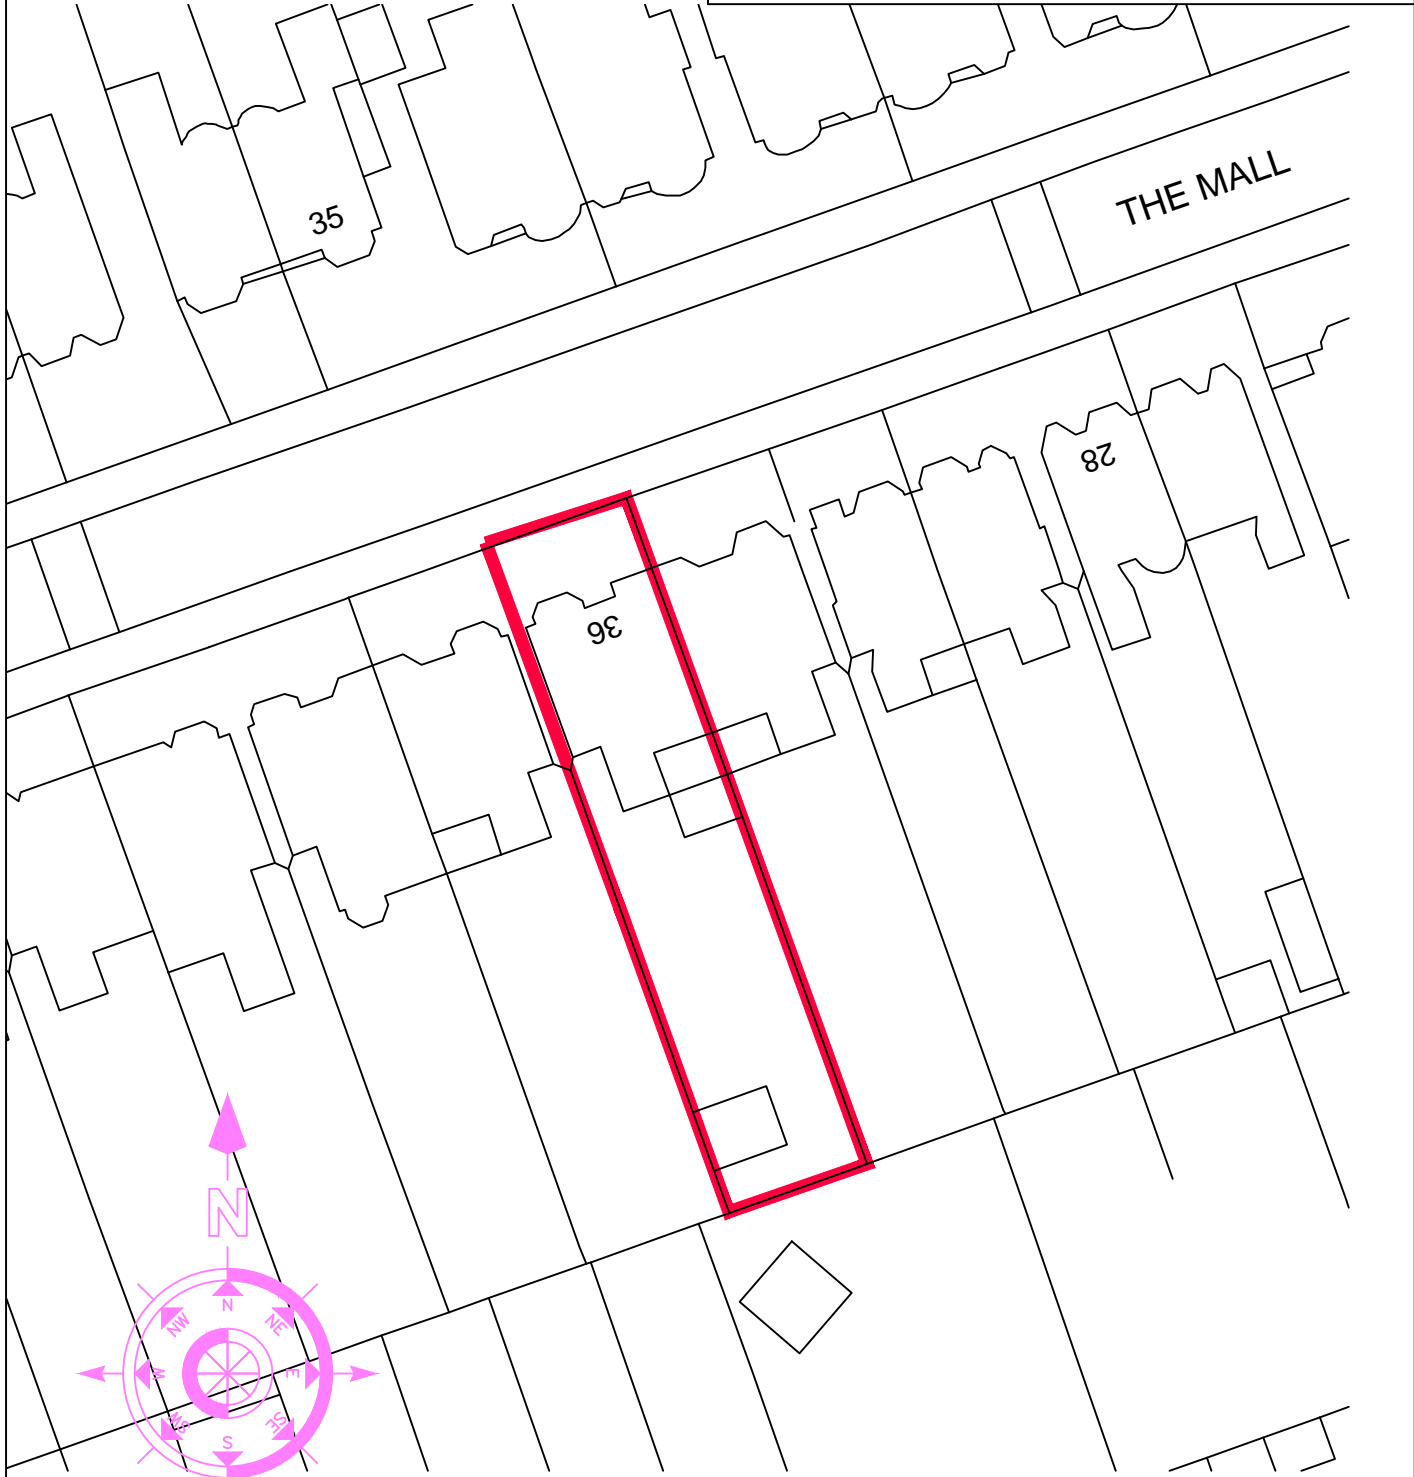

BLOCK PLAN
Scale 1/500

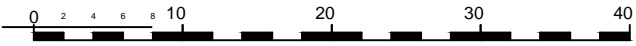

SCALE BAR @ 1:500

PLANNING - 22/04/2024

BRYAN CONNOR ASSOCIATES LIMITED
DESIGN & PLANNING CONSULTANTS
 2 TREGARON AVENUE LONDON N8 9EY Tel: 020 8340 9294 Mob: 07958 738247
 Email: bryan.connor@outlook.com

PROJECT:	36 The Mall London N14 6LN
CLIENT:	Mr A Carboni
DESCRIPTION:	Block Plan
DRAWING No.	SK 02
REVISION:	-
SCALE:	1:500
DATE:	23/01/24

THIS DRAWING IS THE PROPERTY OF BRYAN CONNOR ASSOCIATES LTD AND MAY NOT BE REPRODUCED WITHOUT WRITTEN CONSENT

NO DIMENSIONS TO BE SCALED FROM THIS DRAWING.