






REVISION No.	REVISION NOTES	DATE
-	-	-

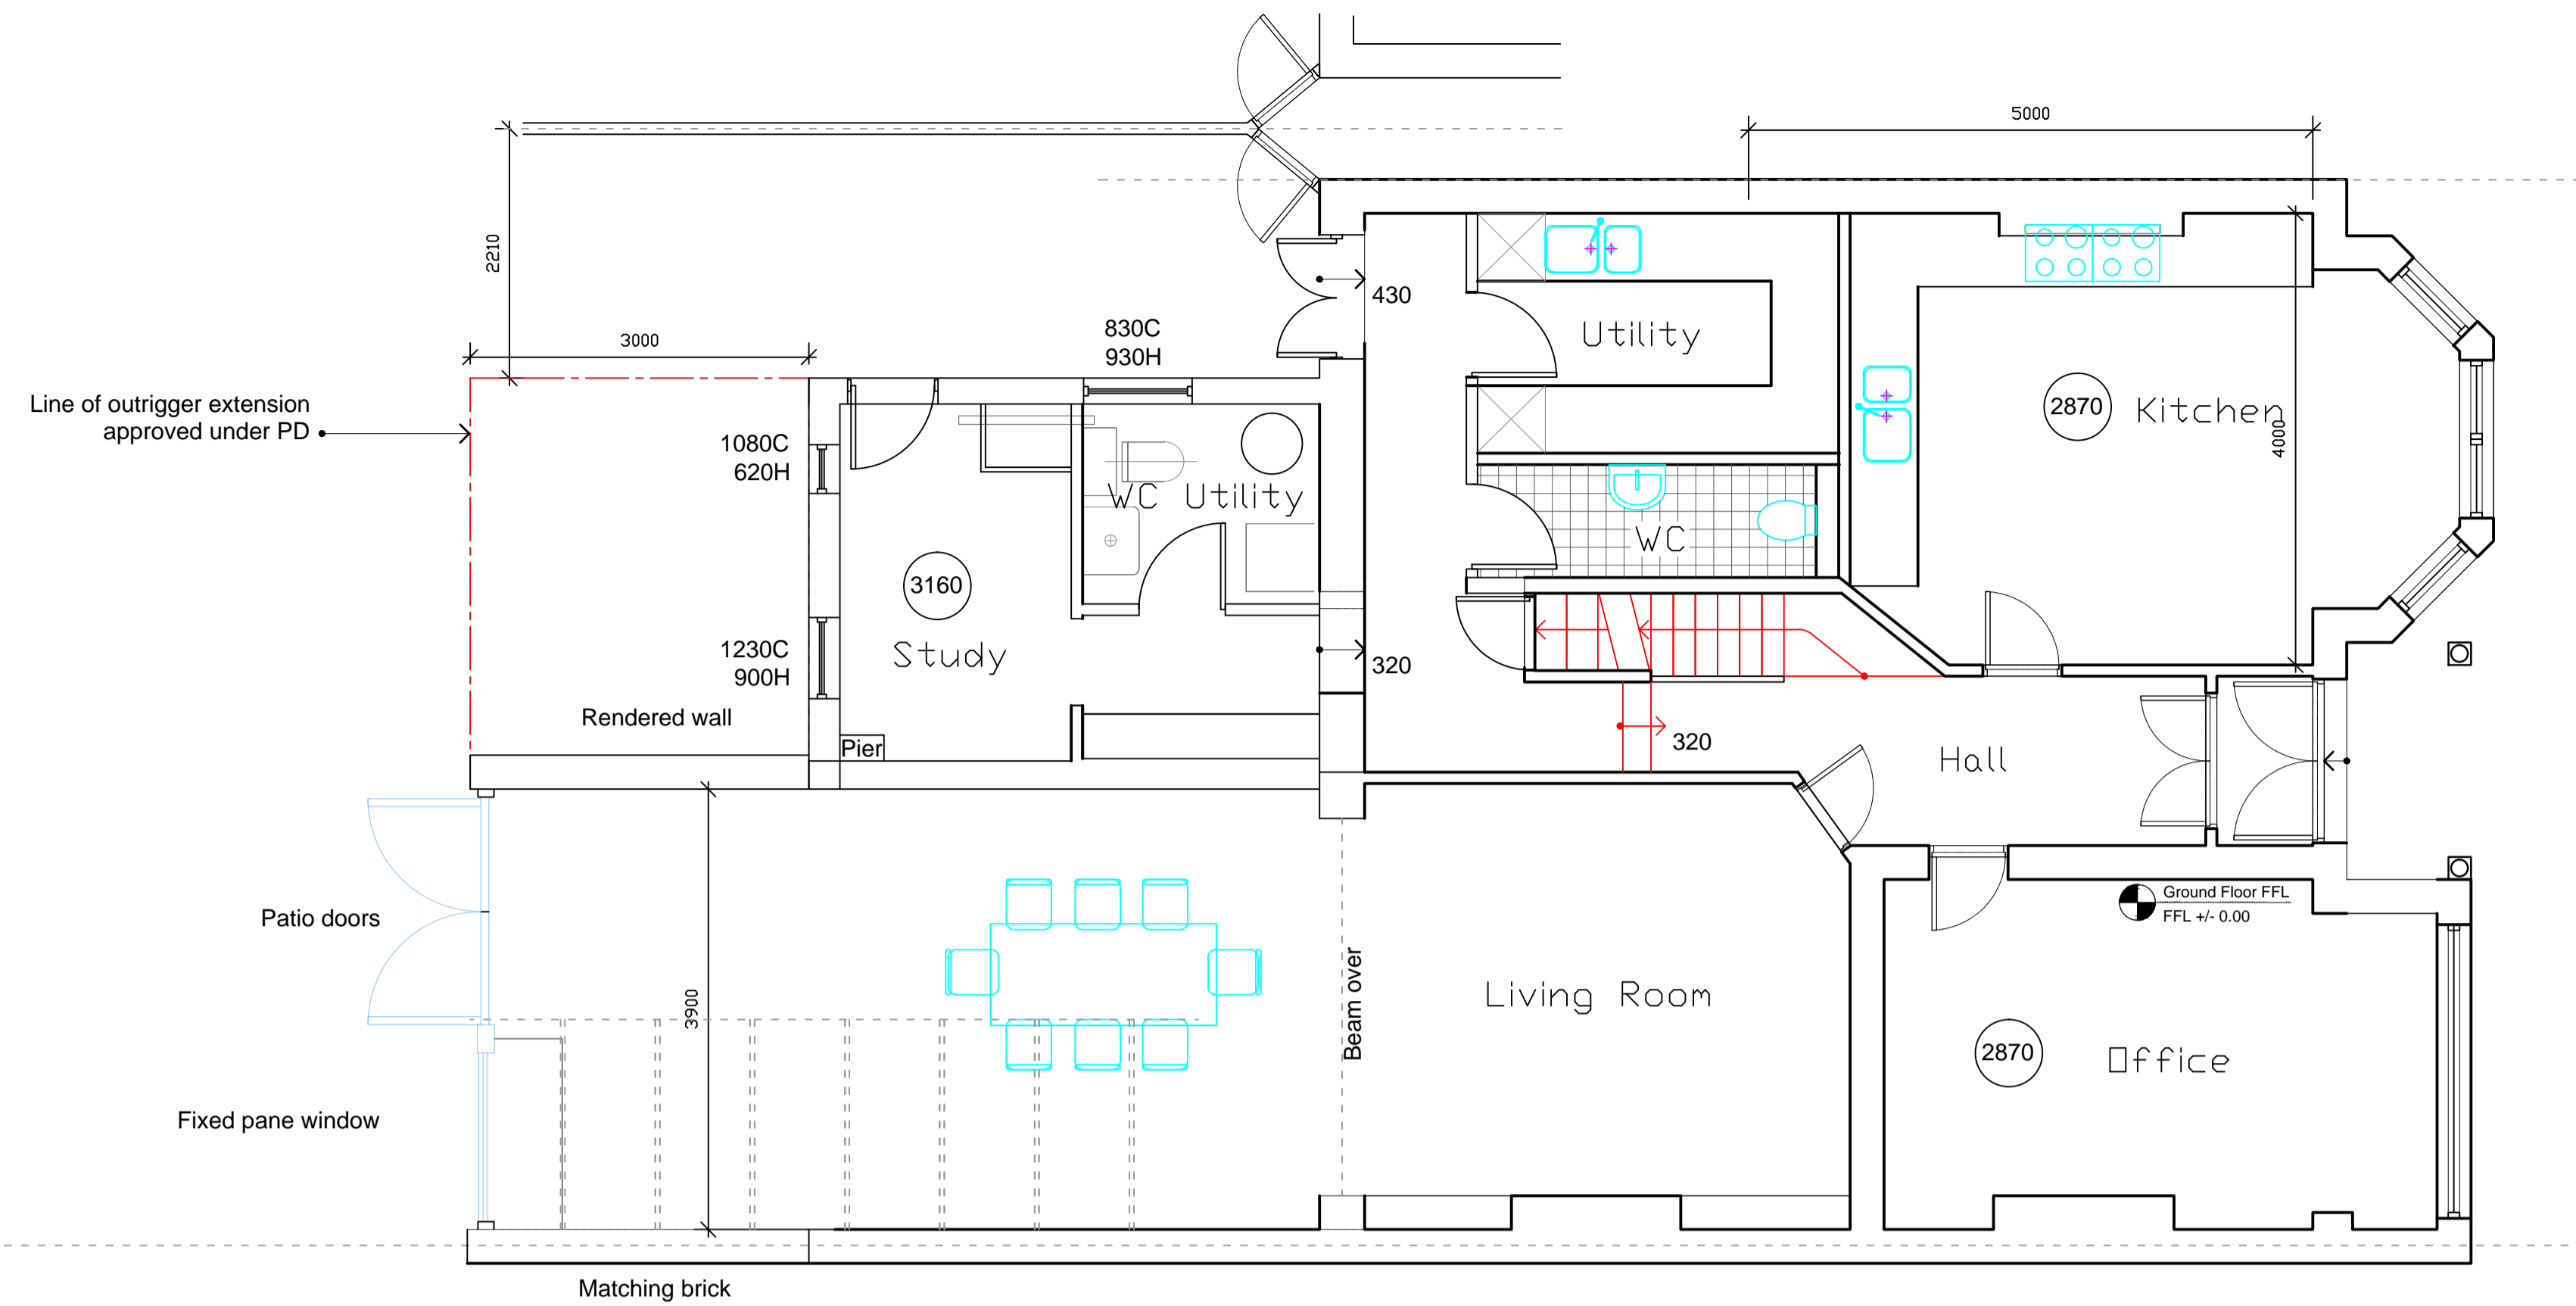

PROPOSED GROUND FLOOR

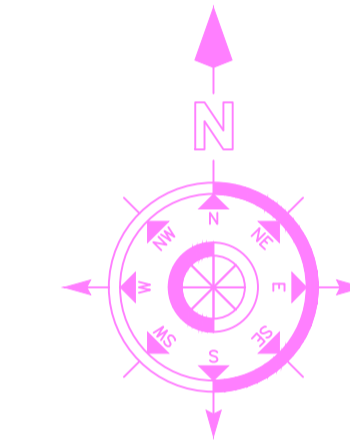

LOCATION PLAN
SCALE 1 : 1250

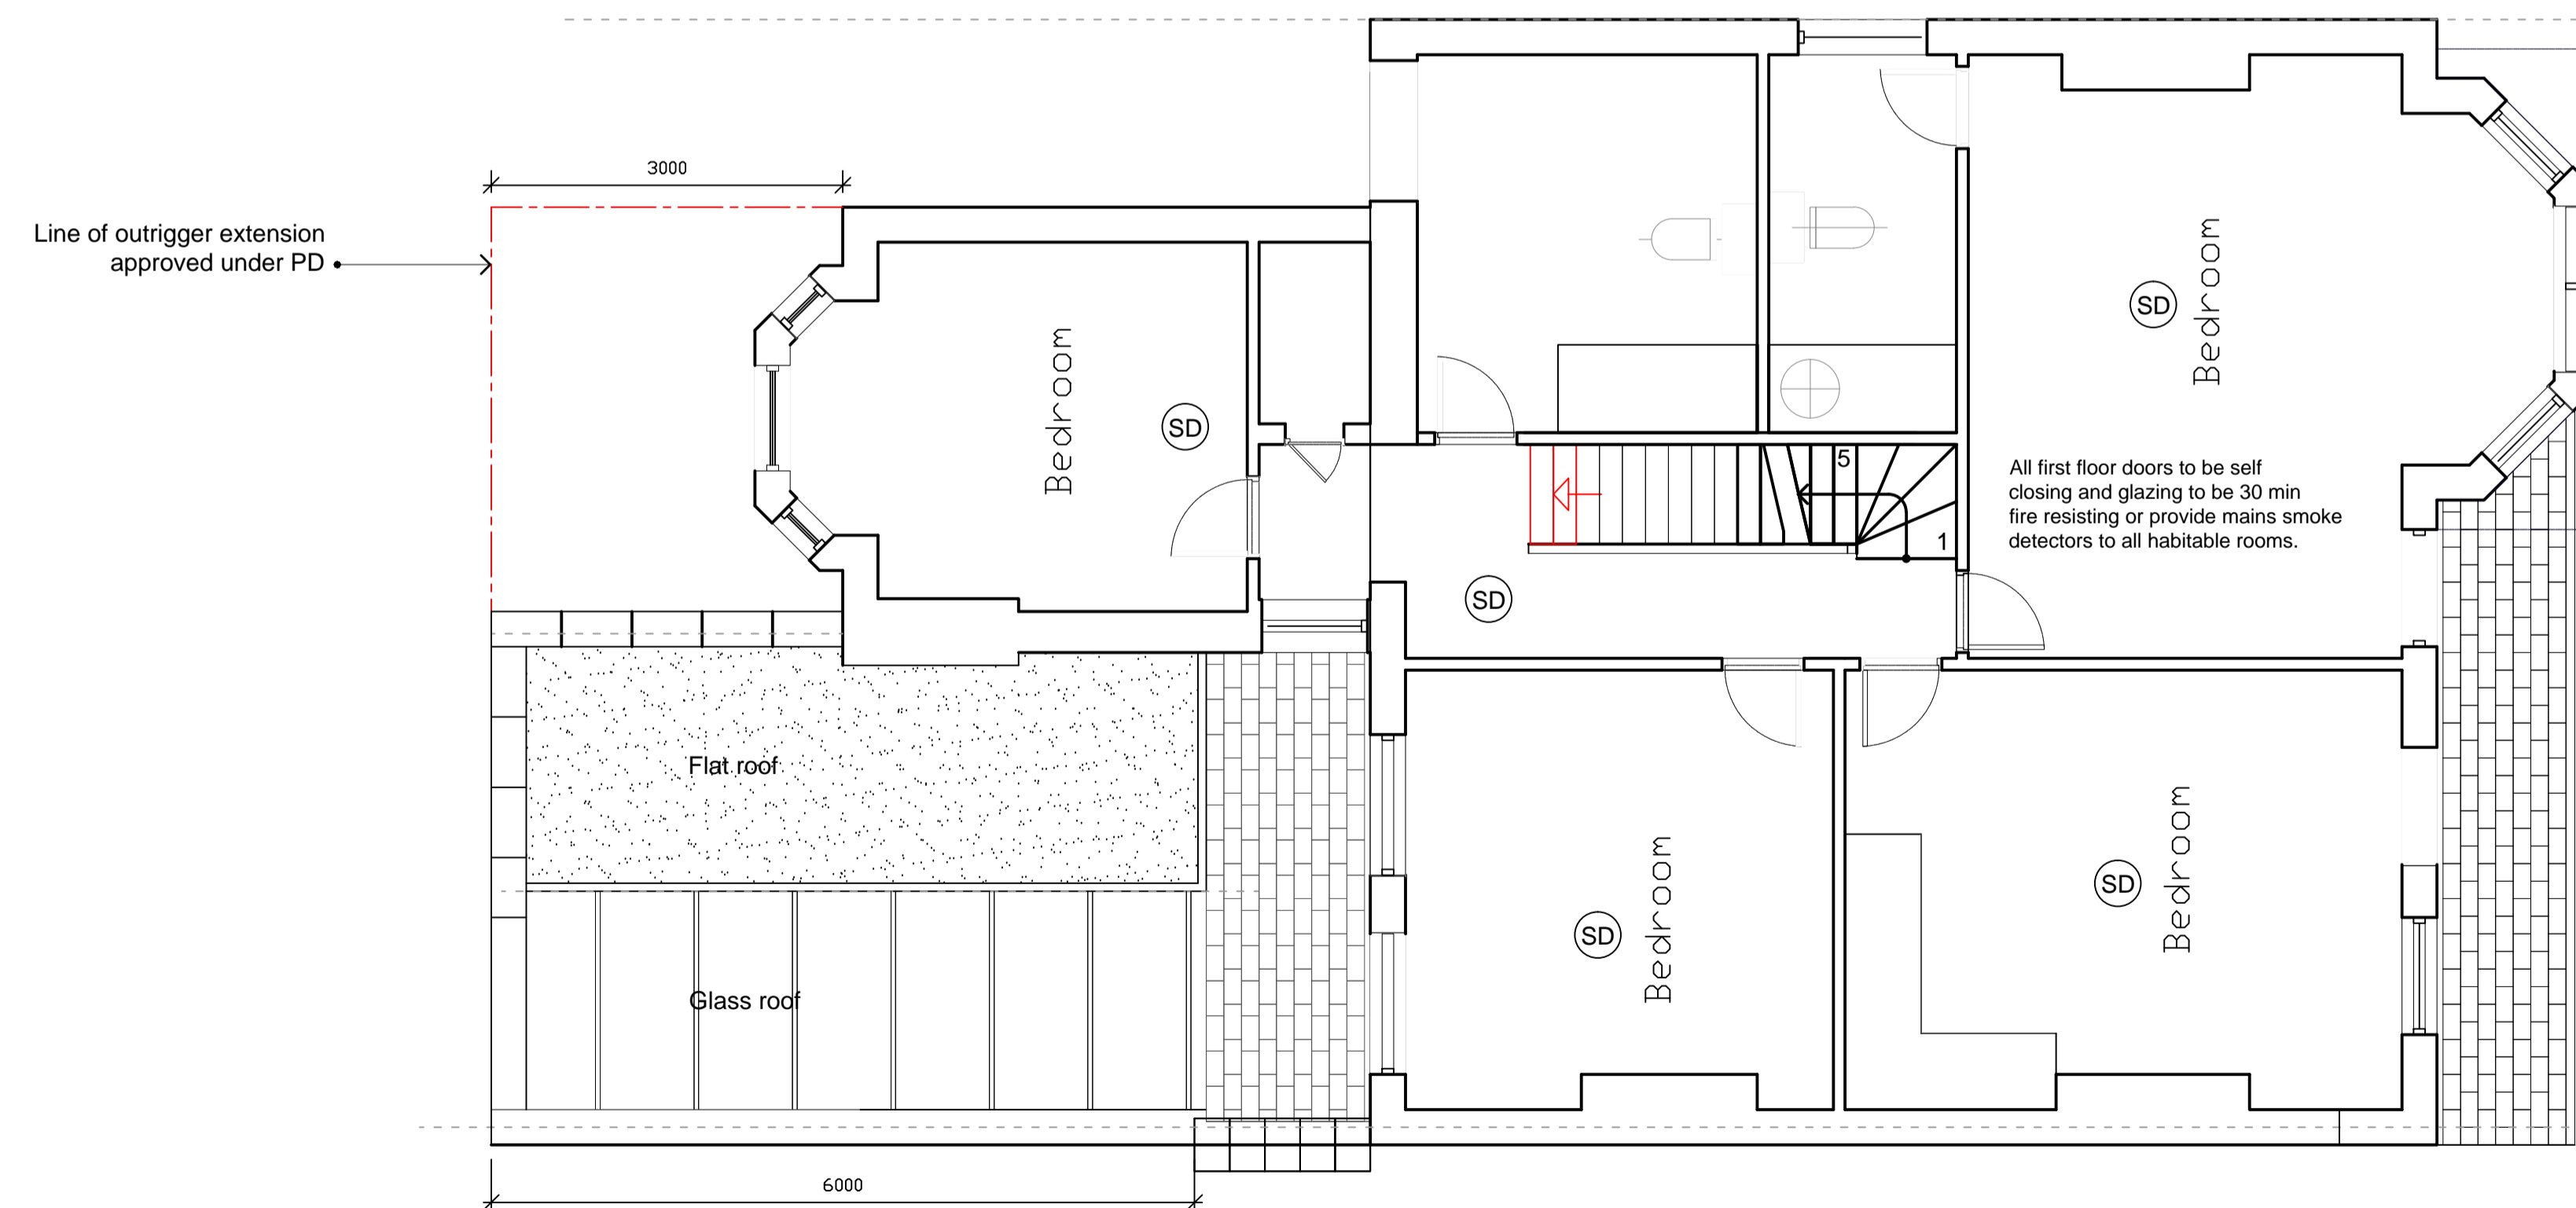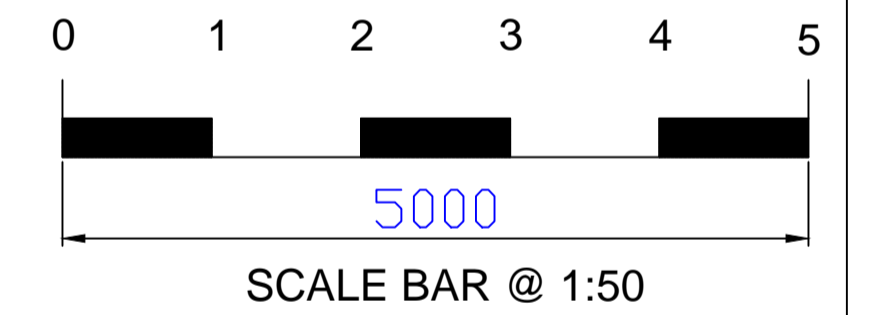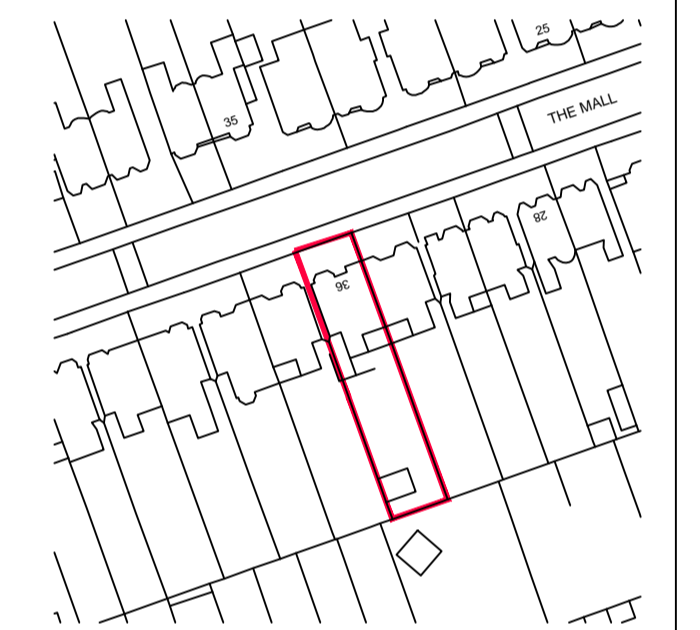

PROPOSED FIRST FLOOR

PROPOSED REAR/SIDE
EXTENSION TO REPLACE EXISTING
CONSERVATORY MATCHING BRICK
BOUNDARY WALL

PLANNING ISSUE - 22/04/2024

PROJECT: 36 THE MALL LONDON N14 6LN

CLIENT: MR A. CARBONI

DESCRIPTION: PROPOSED PLANS

DRAWING No. 2311 - 11

SCALE: 1:50 @ A1

REVISION: -

DATE: 08/01/24

NO DIMENSIONS TO BE SCALED FROM THIS DRAWING.



BRYAN CONNOR ASSOCIATES LIMITED
DESIGN & PLANNING CONSULTANTS
2 TREGARON AVENUE LONDON N8 9EY Tel: 020 8340 9294 Mob: 07958738247
Email: bryan.connor@outlook.com bca-design.net

THIS DRAWING IS THE PROPERTY OF BRYAN CONNOR ASSOCIATES LTD AND MAY NOT BE REPRODUCED WITHOUT WRITTEN CONSENT