




REVISION No.	REVISION NOTES	DATE
-	-	-

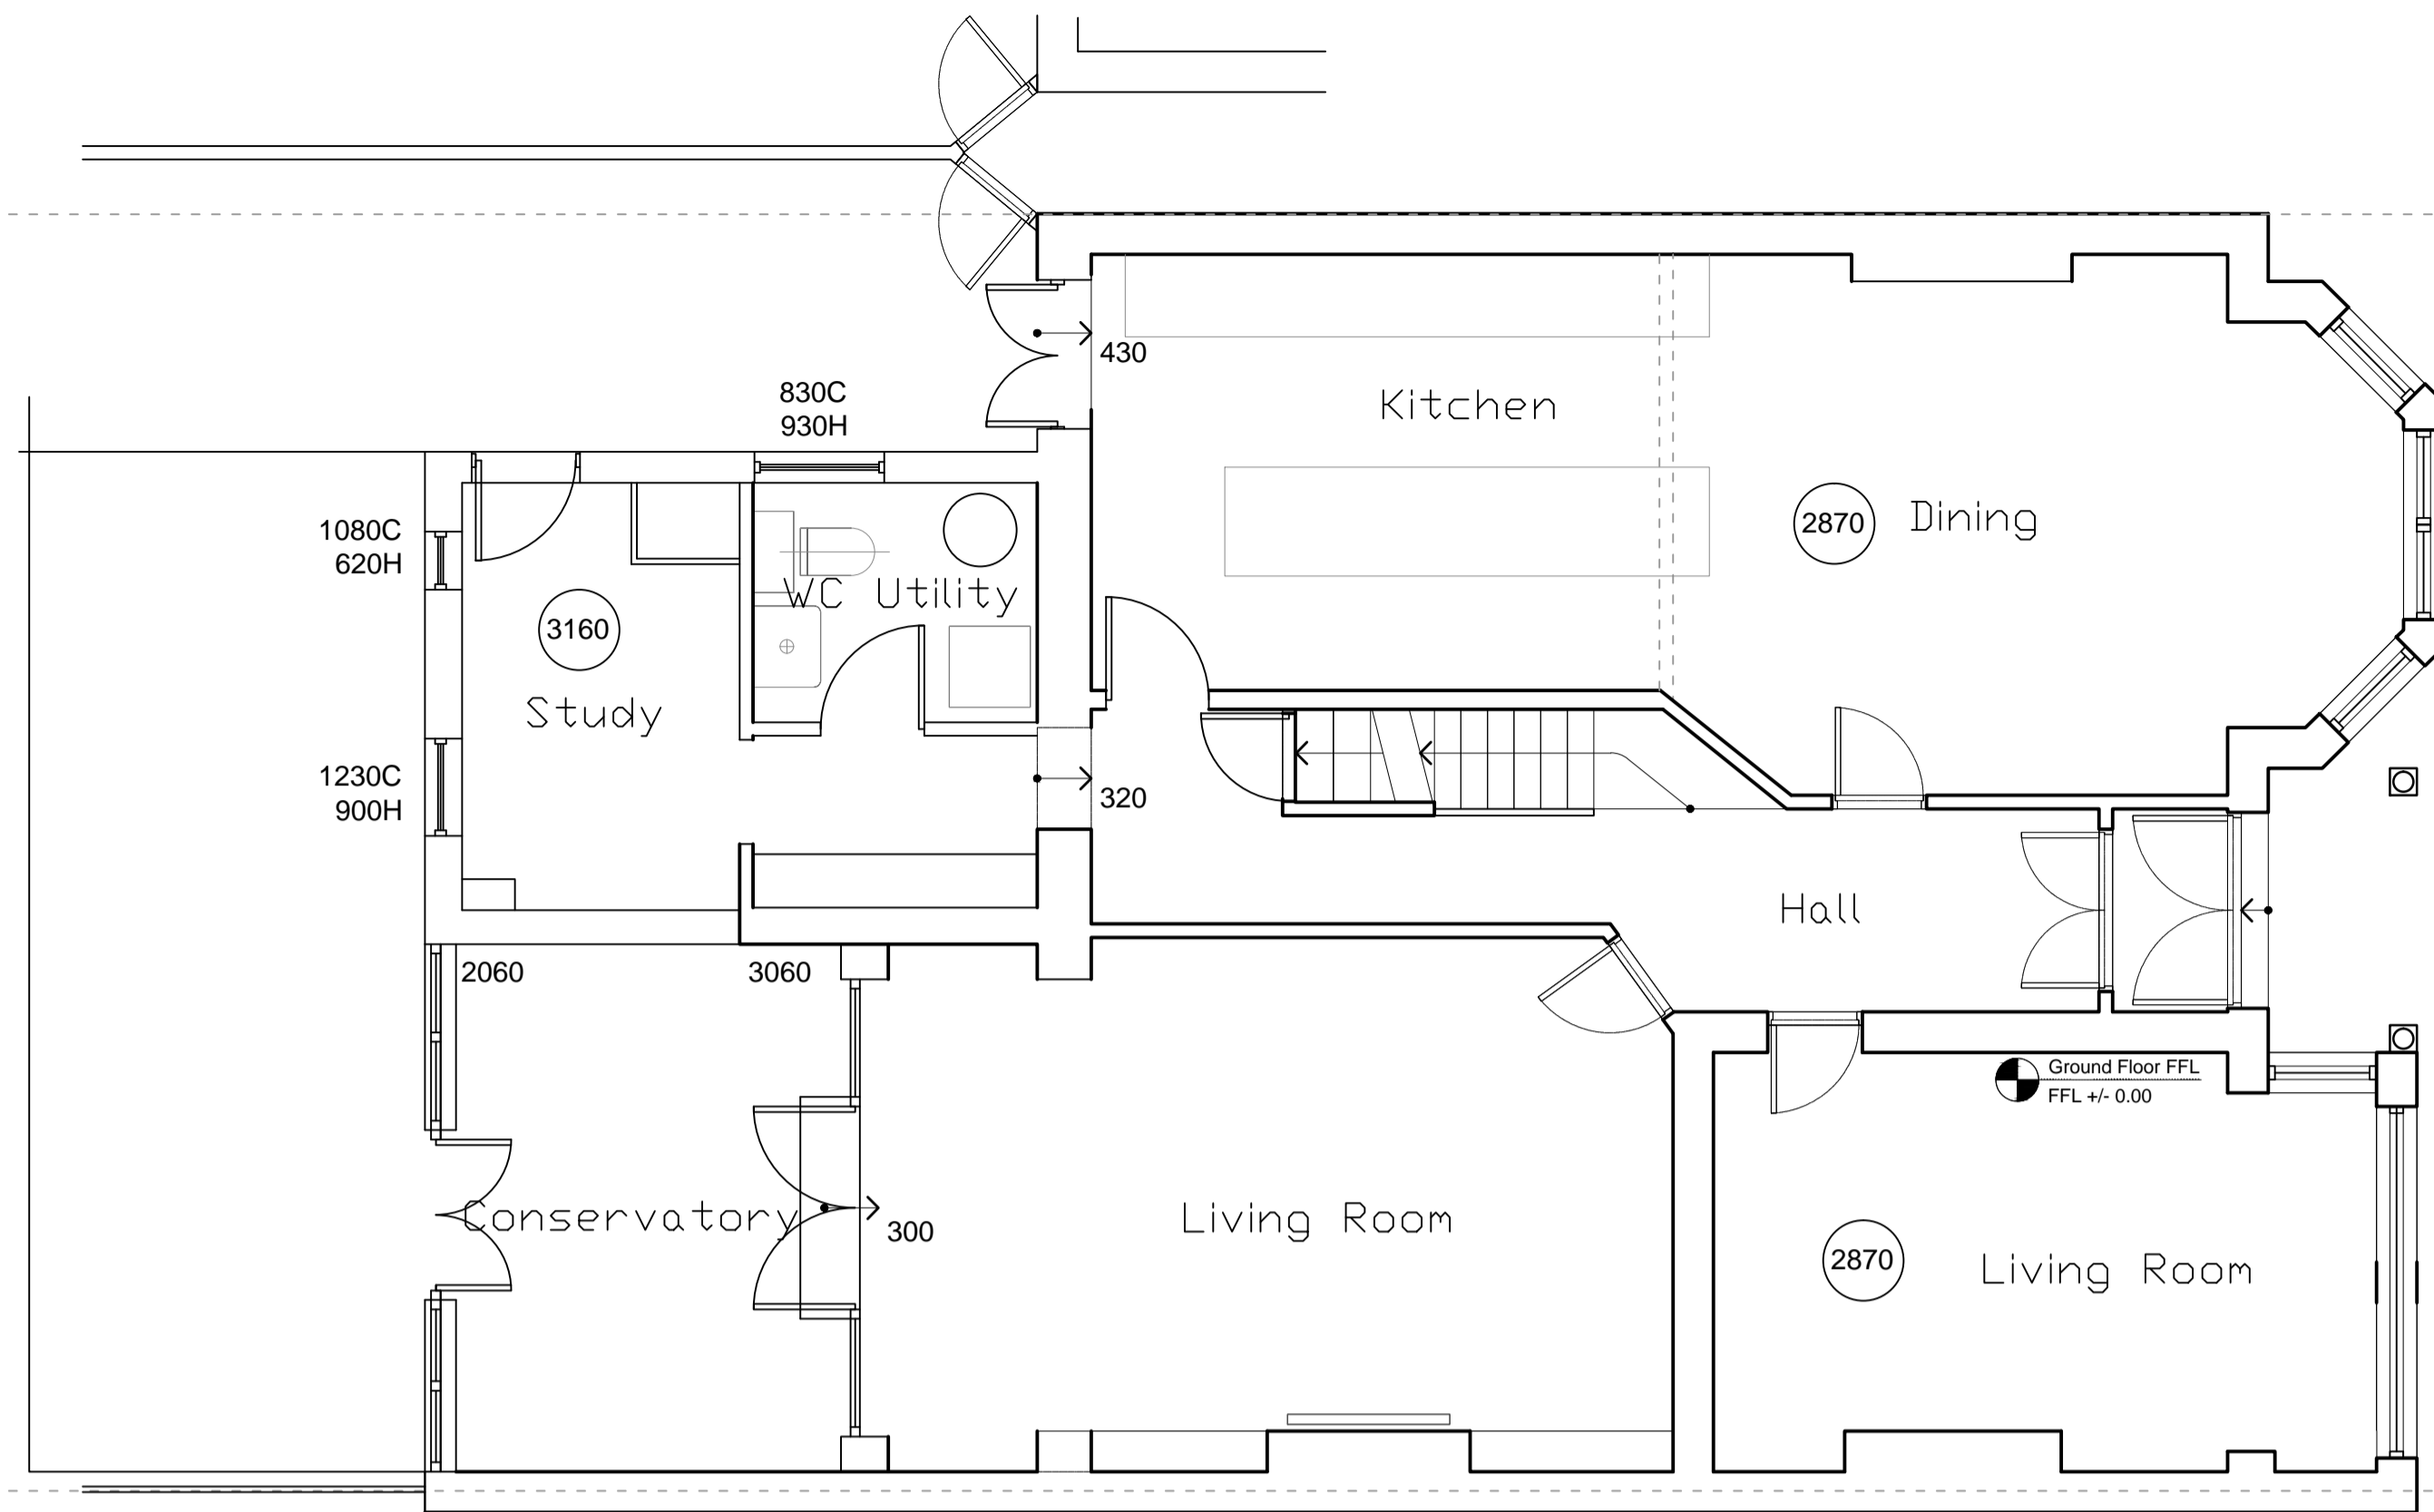

EXISTING GROUND FLOOR

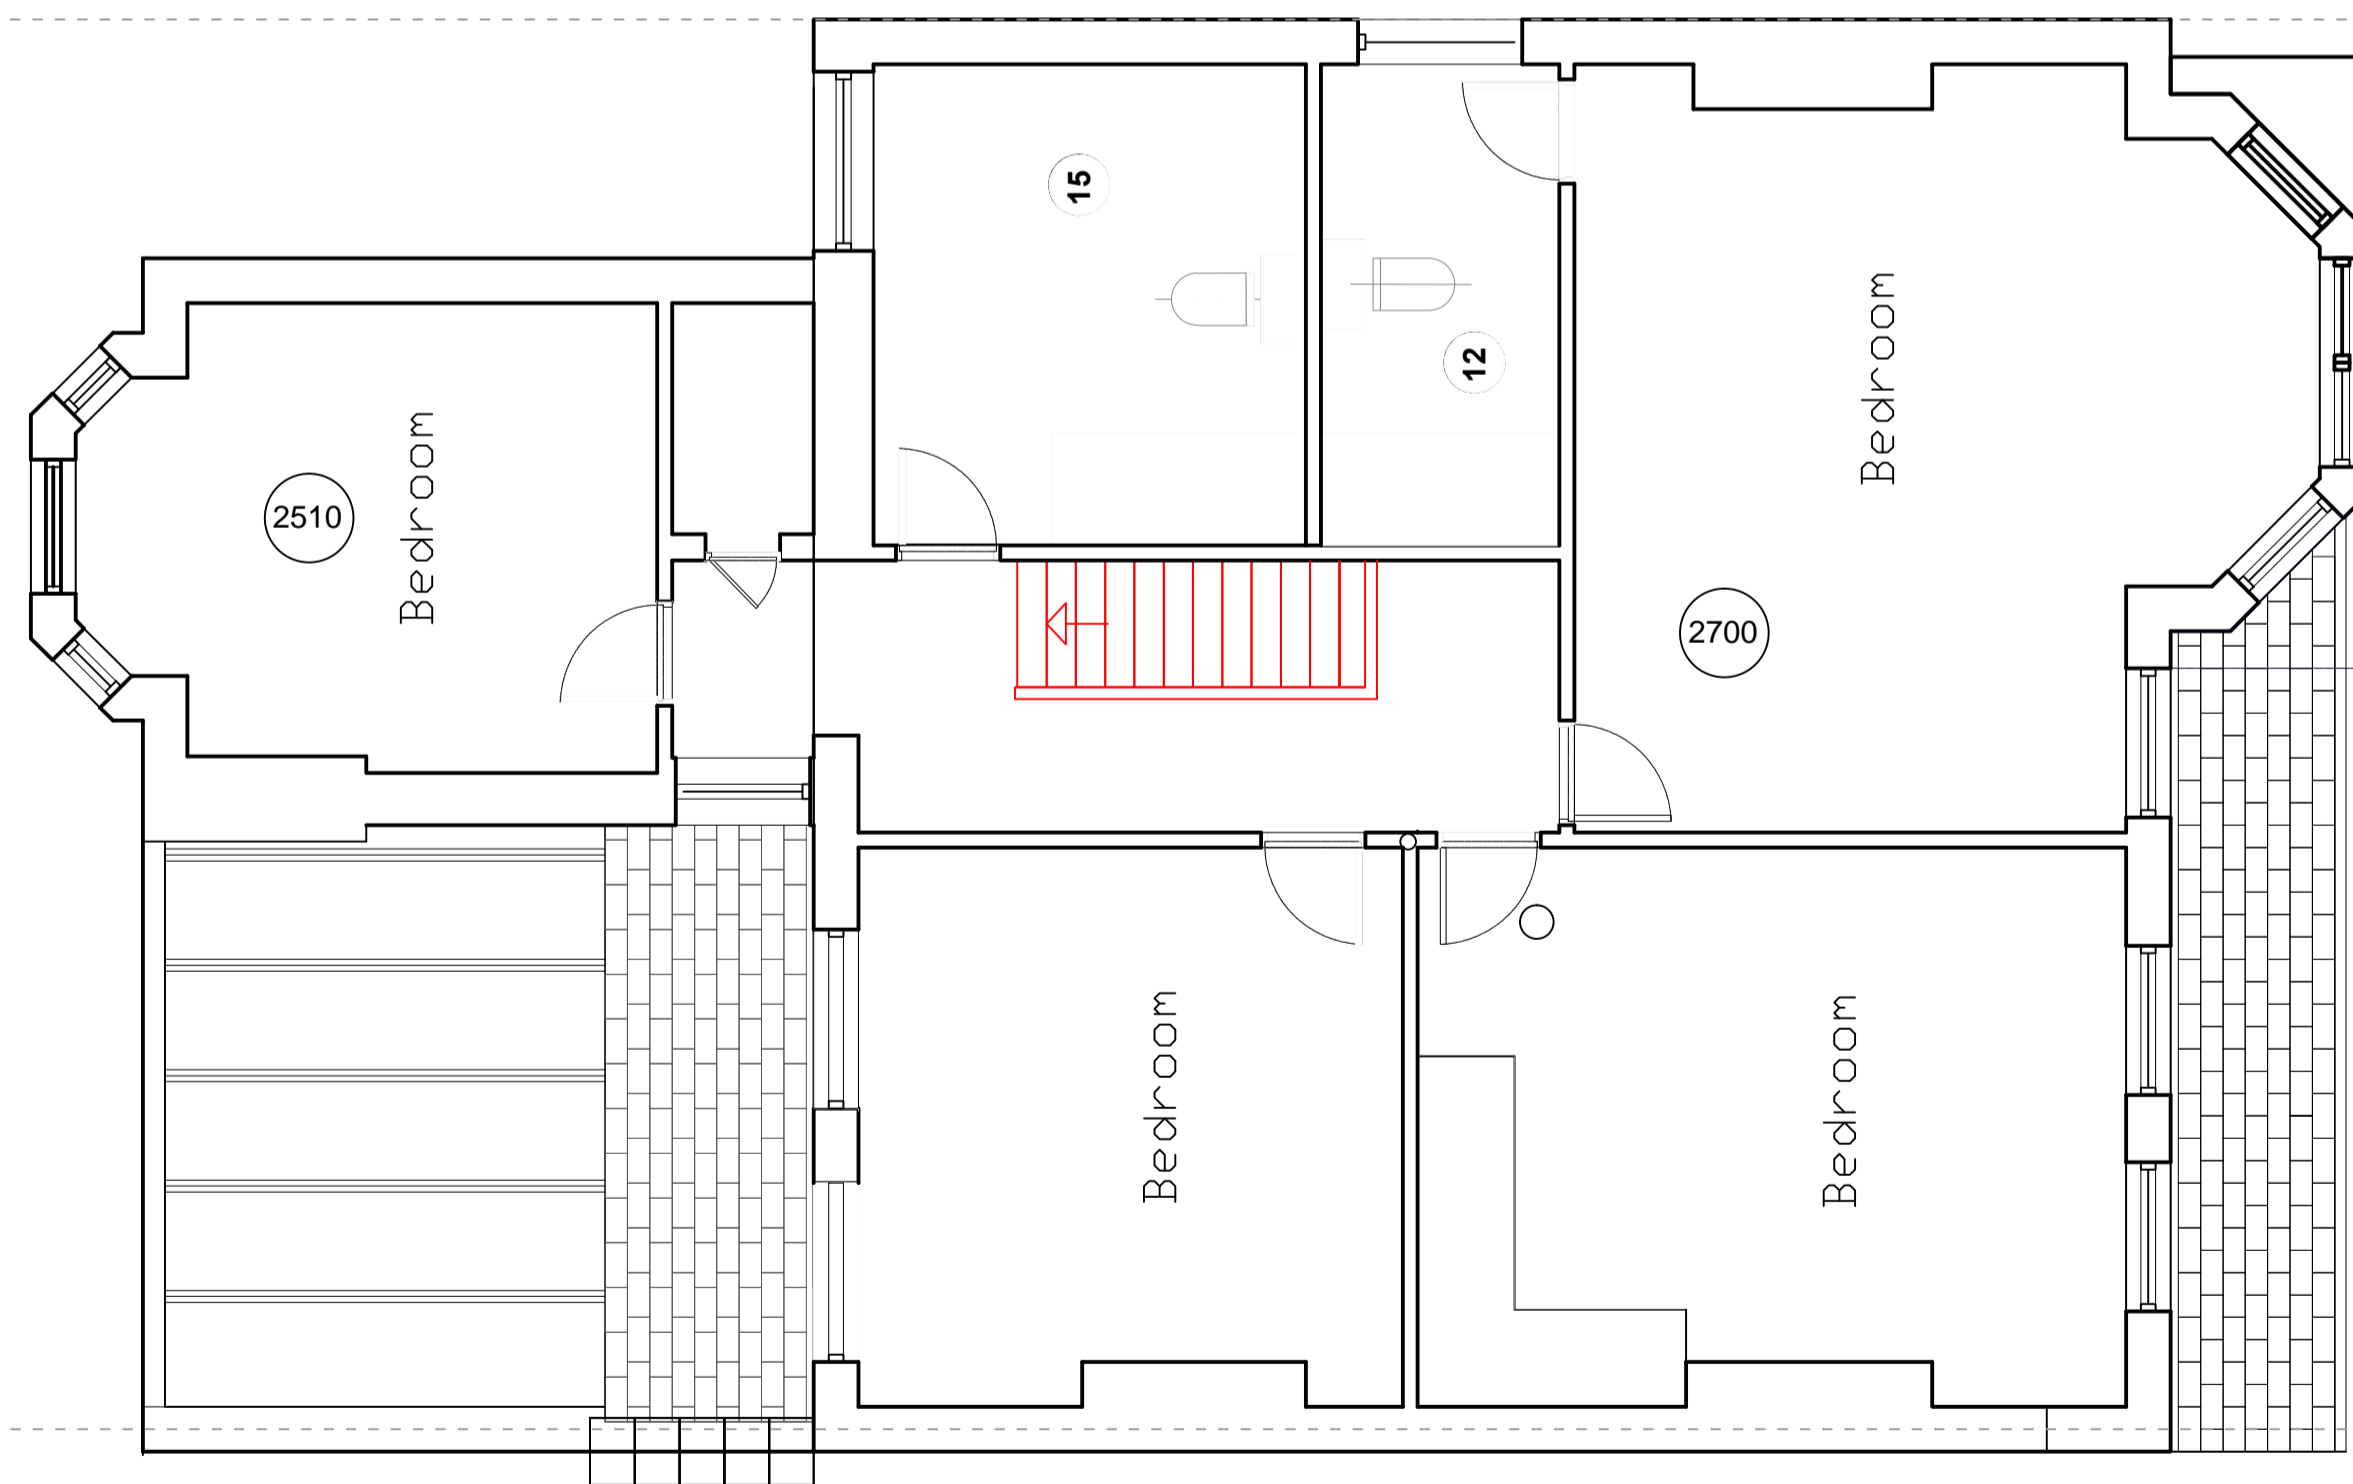

EXISTING FIRST FLOOR

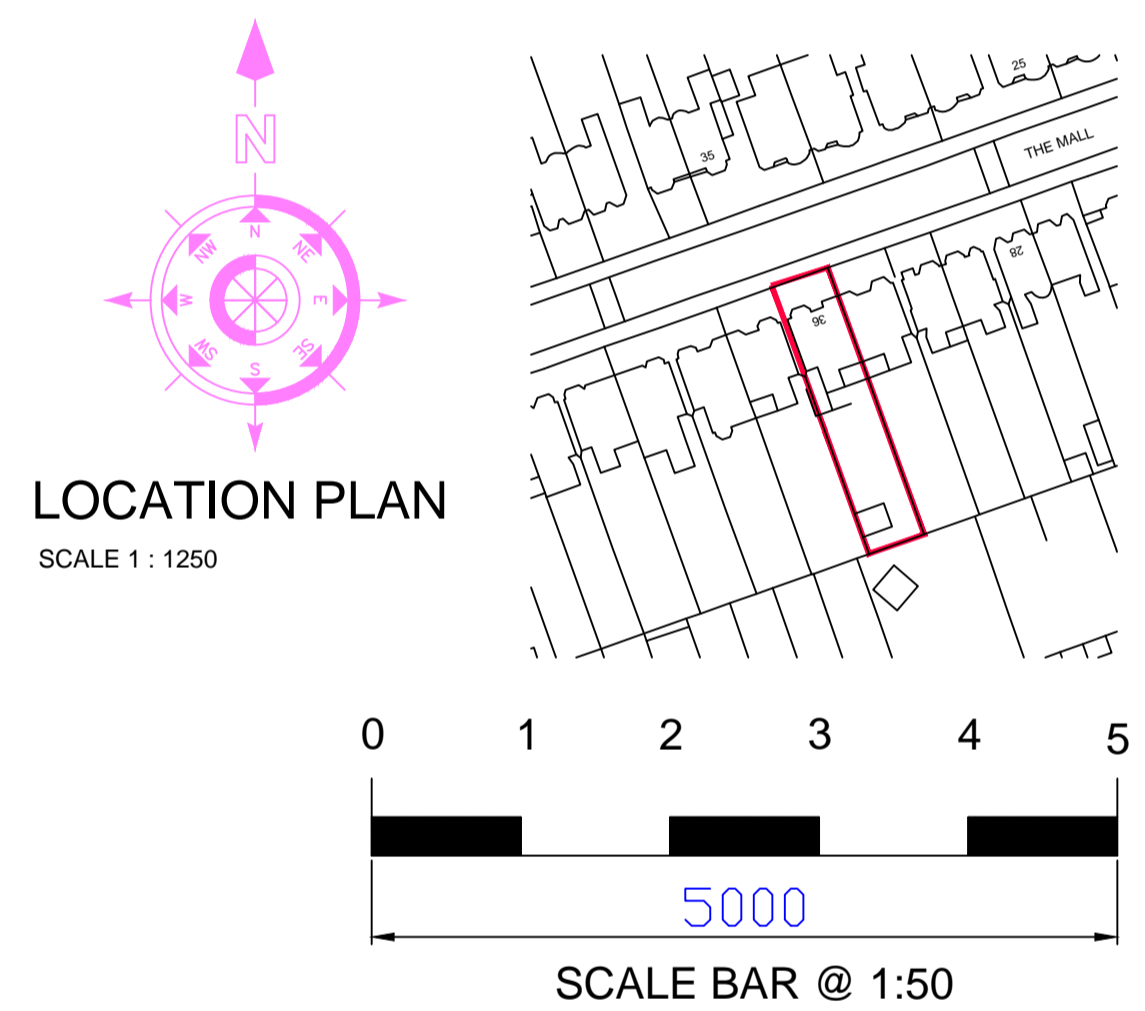

PLANNING ISSUE - 22/04/2024

PROJECT: 36 THE MALL LONDON N14 6LN

CLIENT: MR A. CARBONI

DESCRIPTION: EXISTING PLANS

DRAWING No. 2311 - 03

SCALE. 1:50 @ A1

REVISION. -

DATE. 08/01/24

NO DIMENSIONS TO BE SCALED FROM THIS DRAWING.



DESIGN & PLANNING CONSULTANTS

2 TREGARON AVENUE LONDON N8 9EY Tel: 020 8340 9294 Mob: 07958738247

Email: bryan.connor@outlook.com

bca-design.net

THIS DRAWING IS THE PROPERTY OF BRYAN CONNOR ASSOCIATES LTD AND MAY NOT BE REPRODUCED WITHOUT WRITTEN CONSENT