




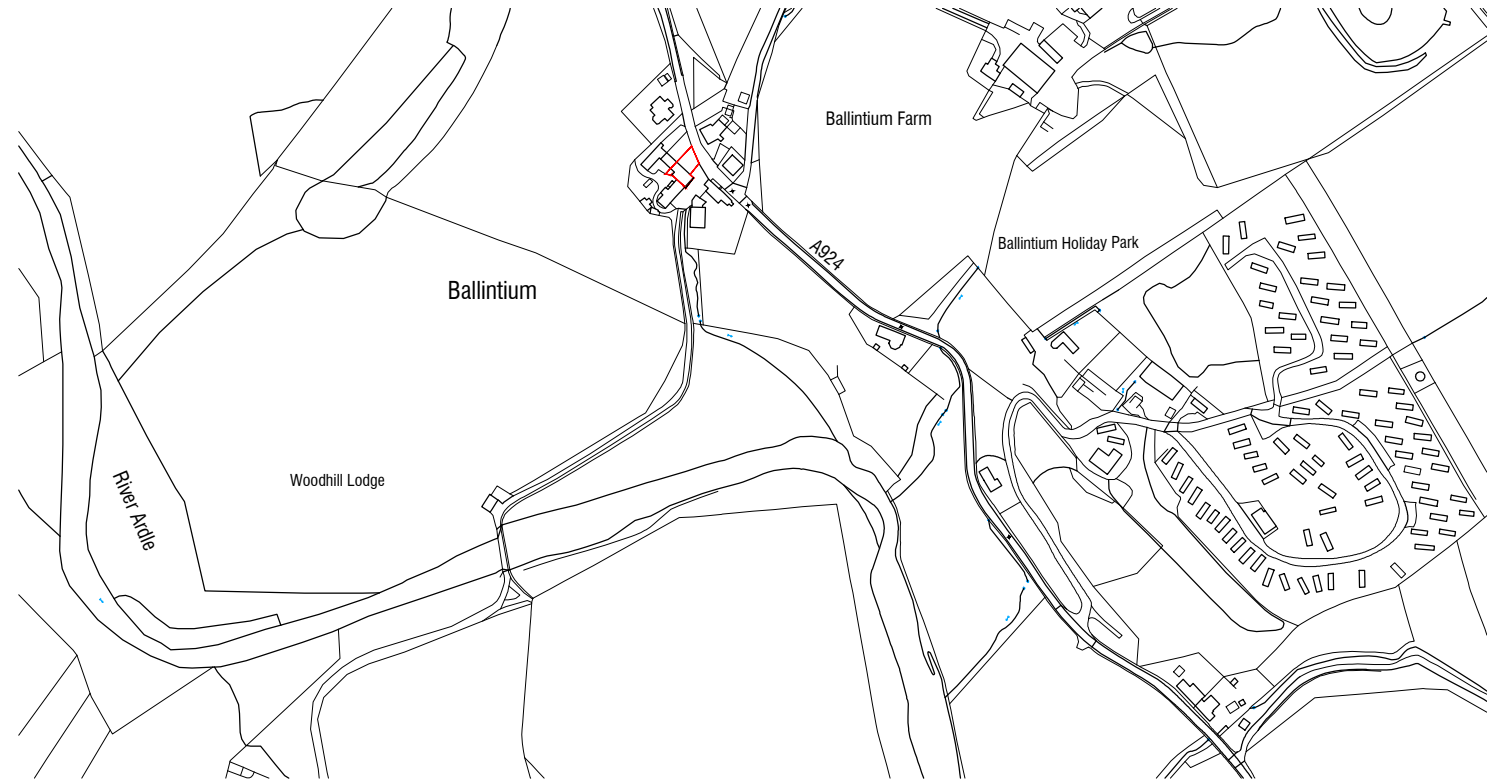

EXISTING BLOCK PLAN
Scale 1:500

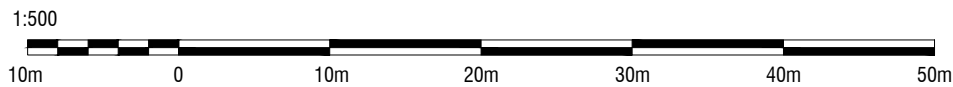

EXISTING LOCATION PLAN
Scale: 1:5000

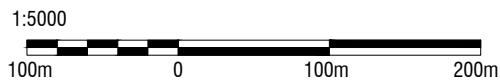

Annotated dimensions and/or levels to be used only. All dimensions and/or levels must be site checked by the contractor prior to commencing construction work. Any discrepancies must be reported to the Architect.

No assumptions to be made regarding this drawing.
© This drawing is the copyright of Framed Estates Ltd and must not be copied or reproduced without prior permission from same.


NB Recent revisions clouded in red on drawing

Revision	Initials	Date
A	JM	08.04.2024

Minor amendments following planners comments

LEGEND

APPLICATION BOUNDARY

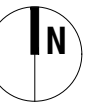

F R A M E D E S T A T E S

Project Title
PROPOSED INSTALLATION OF AIR SOURCE HEAT PUMP AND SOLAR PANELS AT OLD POST OFFICE, BALLINTUIM, BLAIRGOWRIE PH10 7NJ

Drawing Title	A3
EXISTING LOCATION & BLOCK PLAN	
Date	Apr-24
Stage	Scale
PLANNING	1:500 / 5000
Drg No	Rev
737.AP.100	A
Checked	Drawn
SG	JM

F R A M E D E S T A T E S

Studio 5001 Abbey Mill Business Center
12 Seedhill Road Paisley PA1 1JS
E.enquiries@framedestates.com
W.www.framedestates.com

