
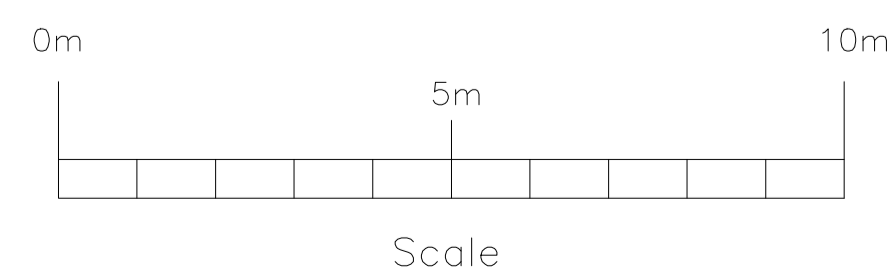
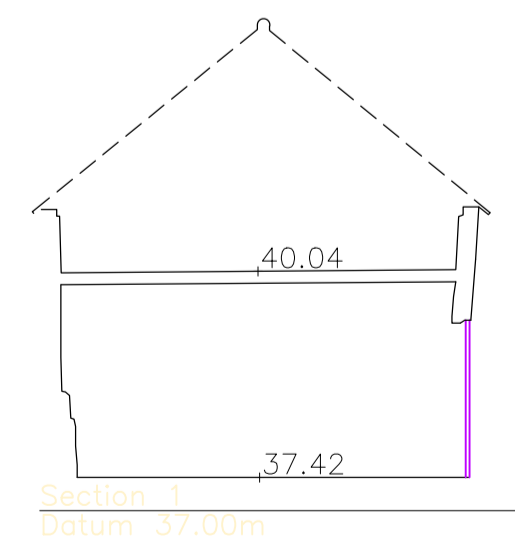
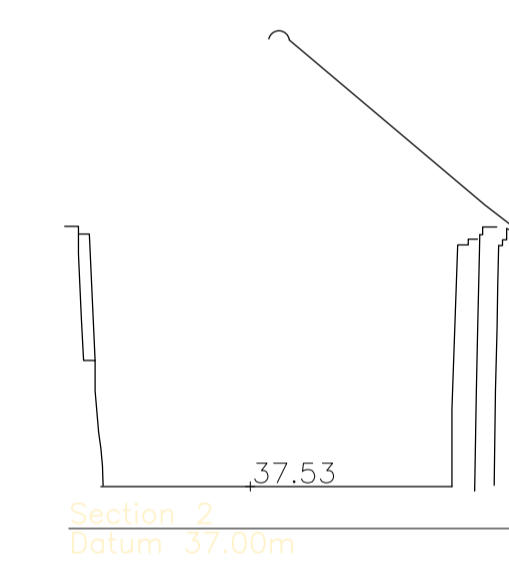
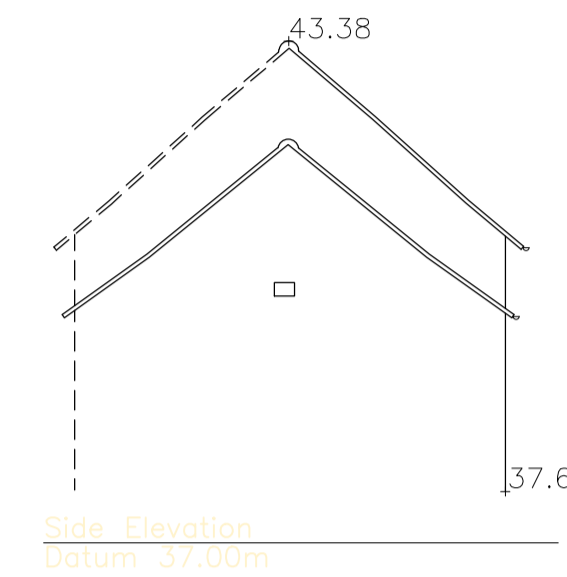


474100E

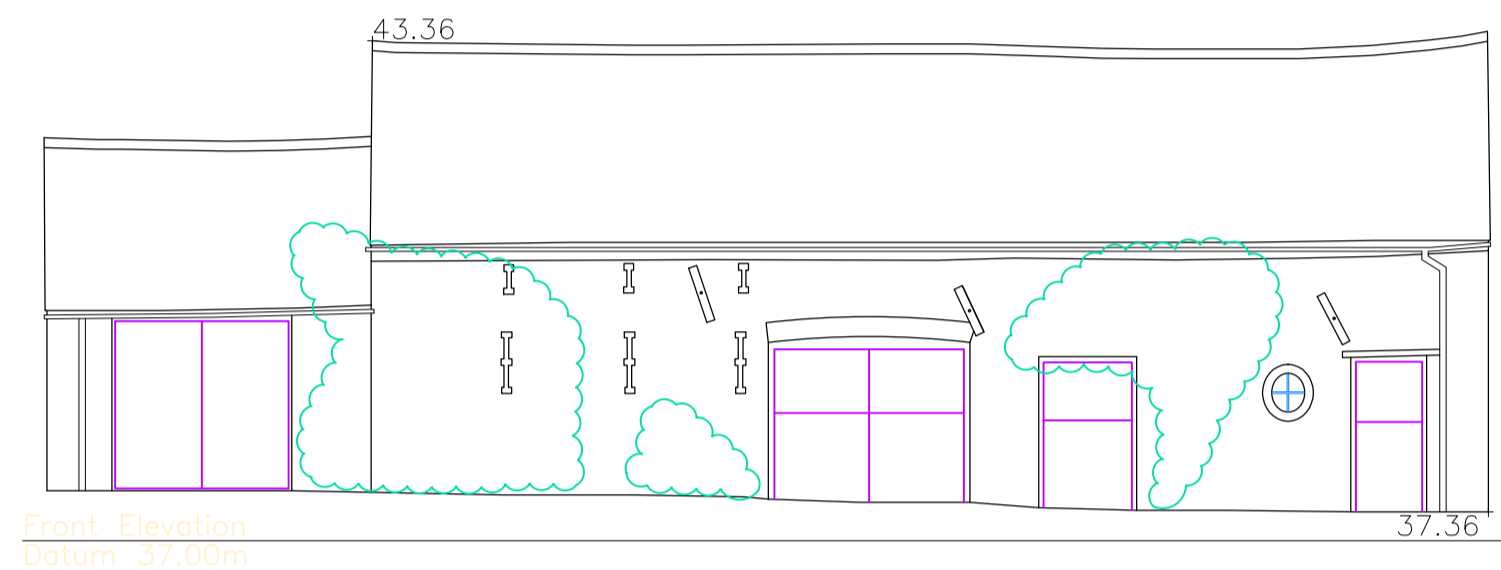

474100E

ABBREVIATIONS

A/C	AIR CONDITIONING
AH	ARCH HEIGHT
BT	BRITISH TELECOMMUNICATIONS
C	WINDOW CILL HEIGHT
Cob	CABINET
CBF	CLOSE BOARDED FENCE
CL	COVER LEVEL
DP	DISCHARGE PIPE
DC	DIAMOND CABLE COVER
DK	DROP KERB
FP	FOOTPATH
G	GULLY
GV	GAS VALVE
IC	INSPECTION CHAMBER
K	KERB
LP	LAMP POST
MH	MANHOLE
PCL	POST & CHAIN LINK FENCE
RWP	RAIN WATER PIPE
SA	SECURITY ALARM
SBM	SITE BENCH MARK
SH	SPRING HEIGHT
TP	TELEGRAPH POLE
WP	WASTE PIPE

LEGEND

DRAWING ISSUE STATUS

Issue	Details	By	Date
A	Original Survey		19/07/23

SHEET LAYOUT

THIS SURVEY HAS BEEN CARRIED OUT TO AN ACCURACY CONSISTENT WITH A PRESENTATION SCALE OF 1:100. INTERPOLATED DIMENSIONS WILL BE WITHIN THE TOLERANCE ASSOCIATED WITH THIS AND SMALLER SCALES ONLY.

ALL LEVELS RELATE TO OS DATUM USING GPS (VRS NOW)

ALL CRITICAL DIMENSIONS SHOULD BE VERIFIED ON SITE PRIOR TO ANY DESIGN OR CONSTRUCTION WORKS.

HSSP Architects

PERA Business Park
Nottingham Road
Melton Mowbray
LE13 0PB

The Old Bakehouse
Main Street
Flintham

Topo, Internal & Elevation Survey

SURVEYED AND DRAWN BY
RAMOWSKI BANNER LIMITED
6 Davecoat Drive
Wollaton
Nottingham
NG8 2NB
Tel: (0115) 9289091
email: mail@ramowski-clarke.com

SCALE 1:100 @ A1

DATE OF ISSUE JULY 2023

RBL JOB No. 4000	CHECKED	ATR
------------------	---------	-----

DRAWING No.	ISSUE
-------------	-------

4000-01-a	A
-----------	---