




Existing Side Elevation West  
Scale 1:50

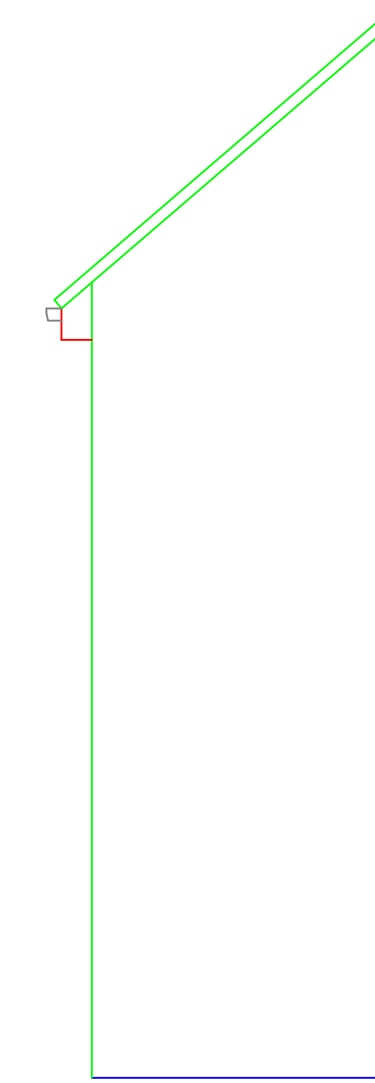

Existing Side Elevation East  
Scale 1:50

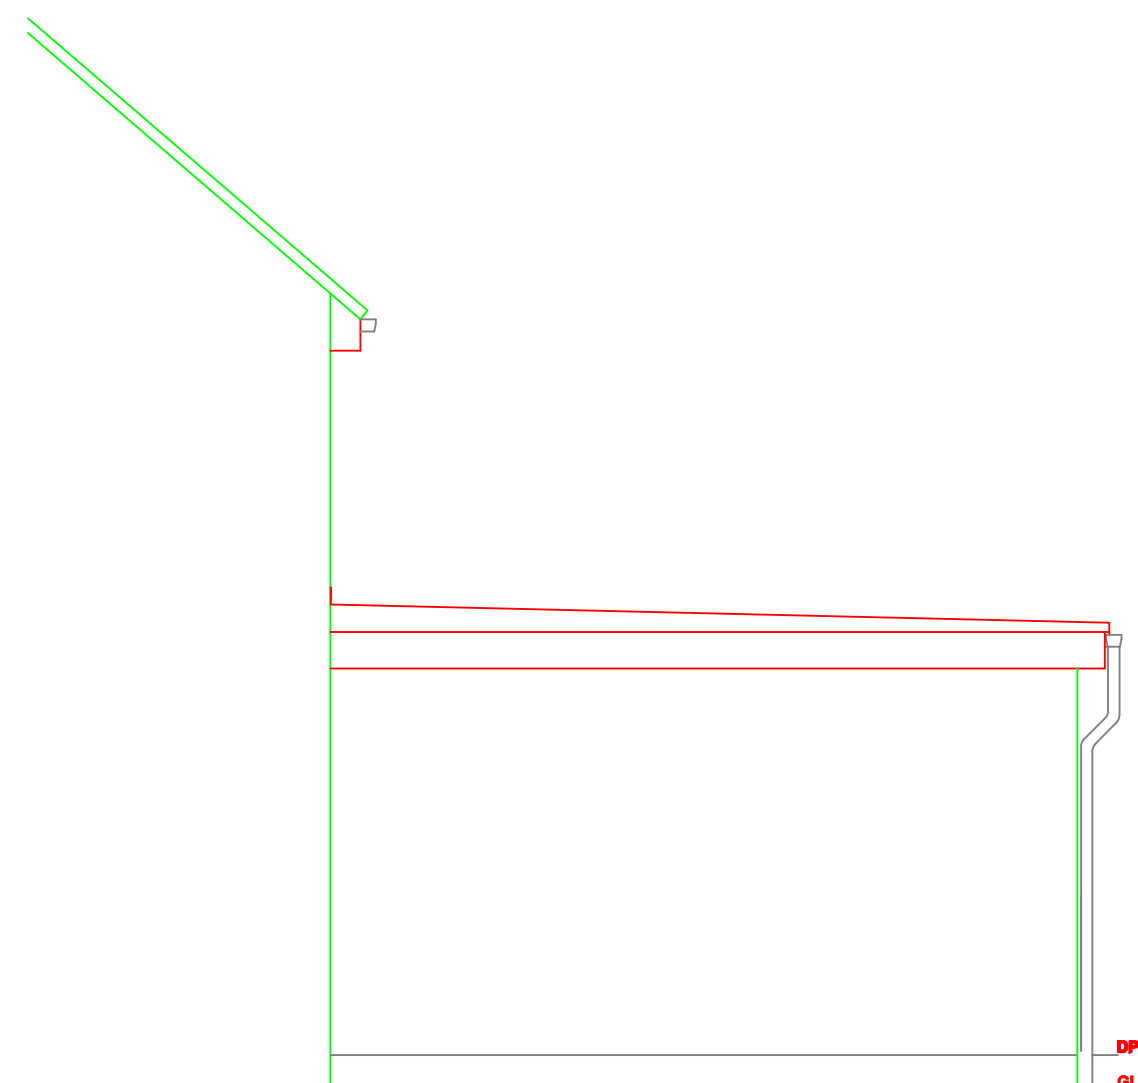

Proposed Side Elevation West  
Scale 1:50

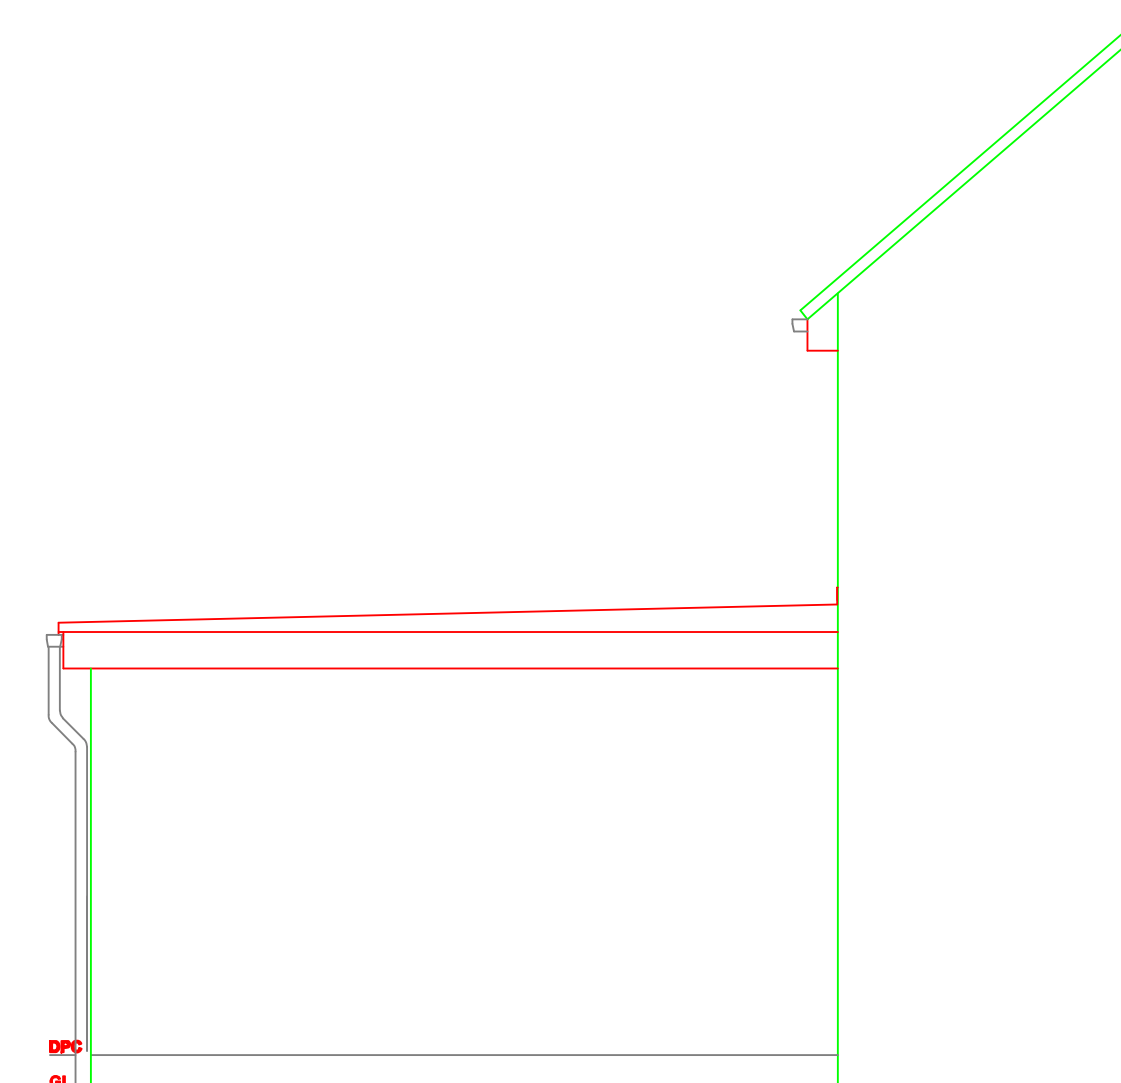

Proposed Side Elevation East  
Scale 1:50

No.	Date	Revision	Initial
	27/03/2024		RYG

Building Plans Bristol

Project  
Single Story Extension

Client Mike Genge  
73 Gilda Crescent  
Hengrove, Bristol  
BS14 9LE

Drawing Side Elevations  
Scale 1: Drawn  
Checked Date 05/04/2024

Drawing No. LC/PL/02

This drawing and design is copyright and must not be reproduced in part or in whole without prior written consent. Contractors must verify all dimensions on site before commencing work or preparing shop drawings.