


East elevation - front




West elevation - rear

**Materials**  
 Walls: Rendered to match existing  
 Roof: Tiles to match existing  
 Windows: Velux over new staircase

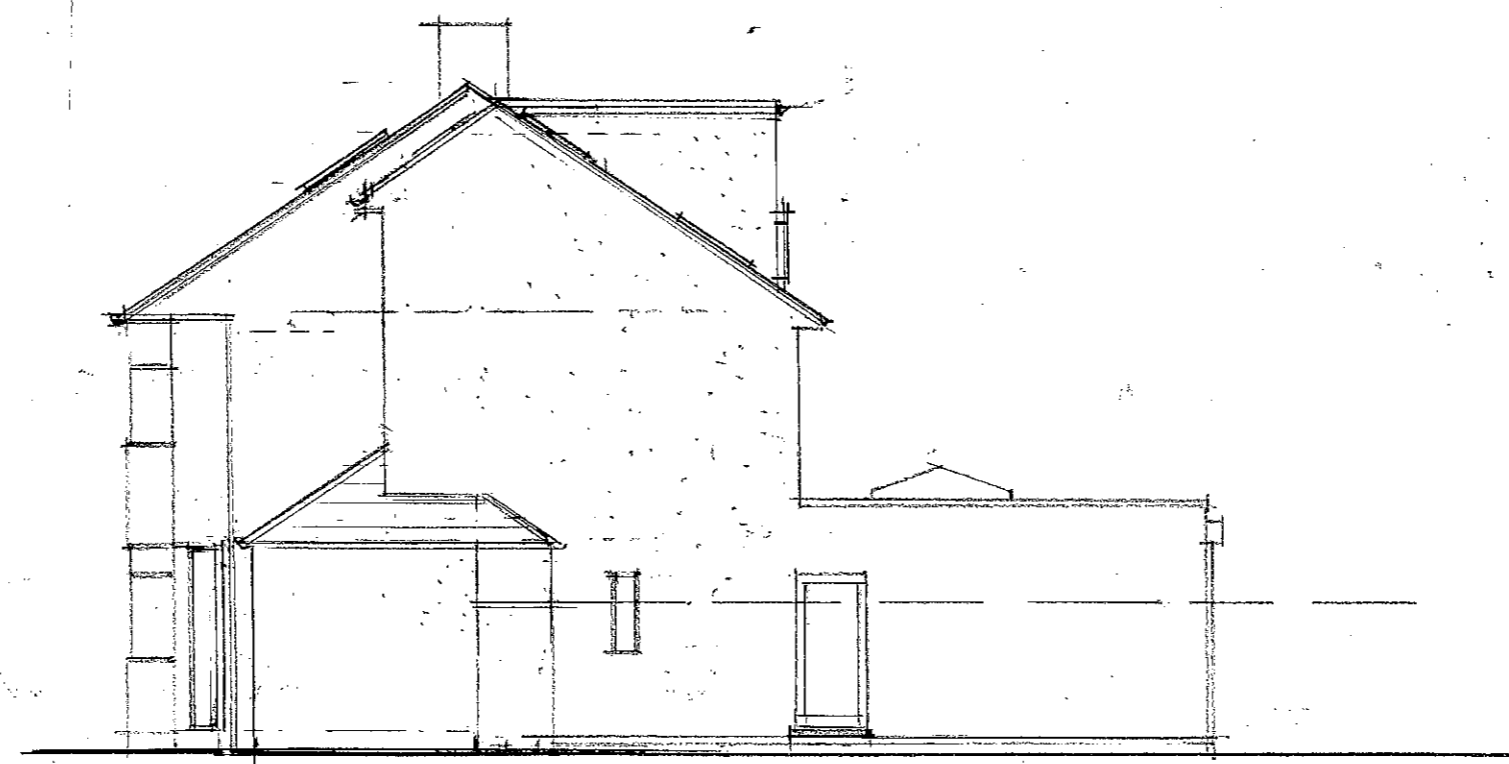

North elevation facing No 115

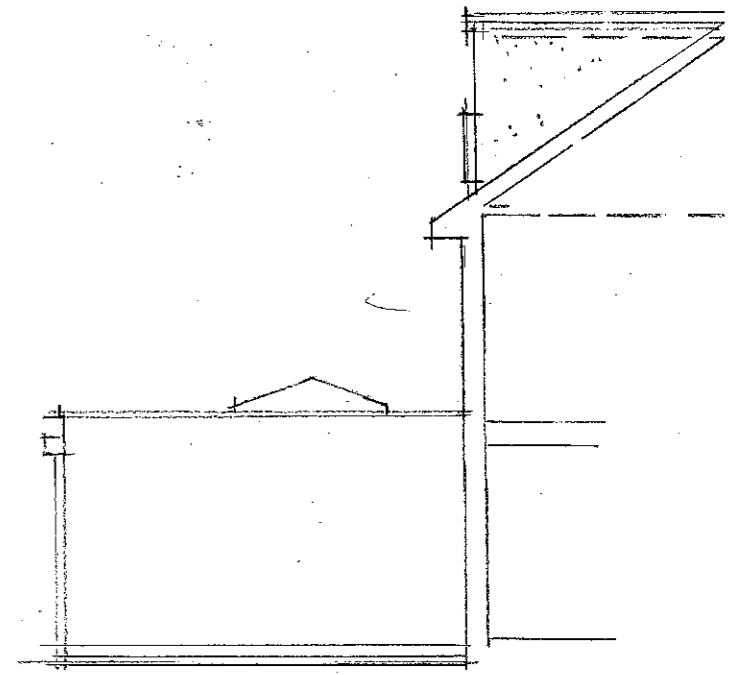

South elevation facing No 111

