


Street view Forge Road - Existing

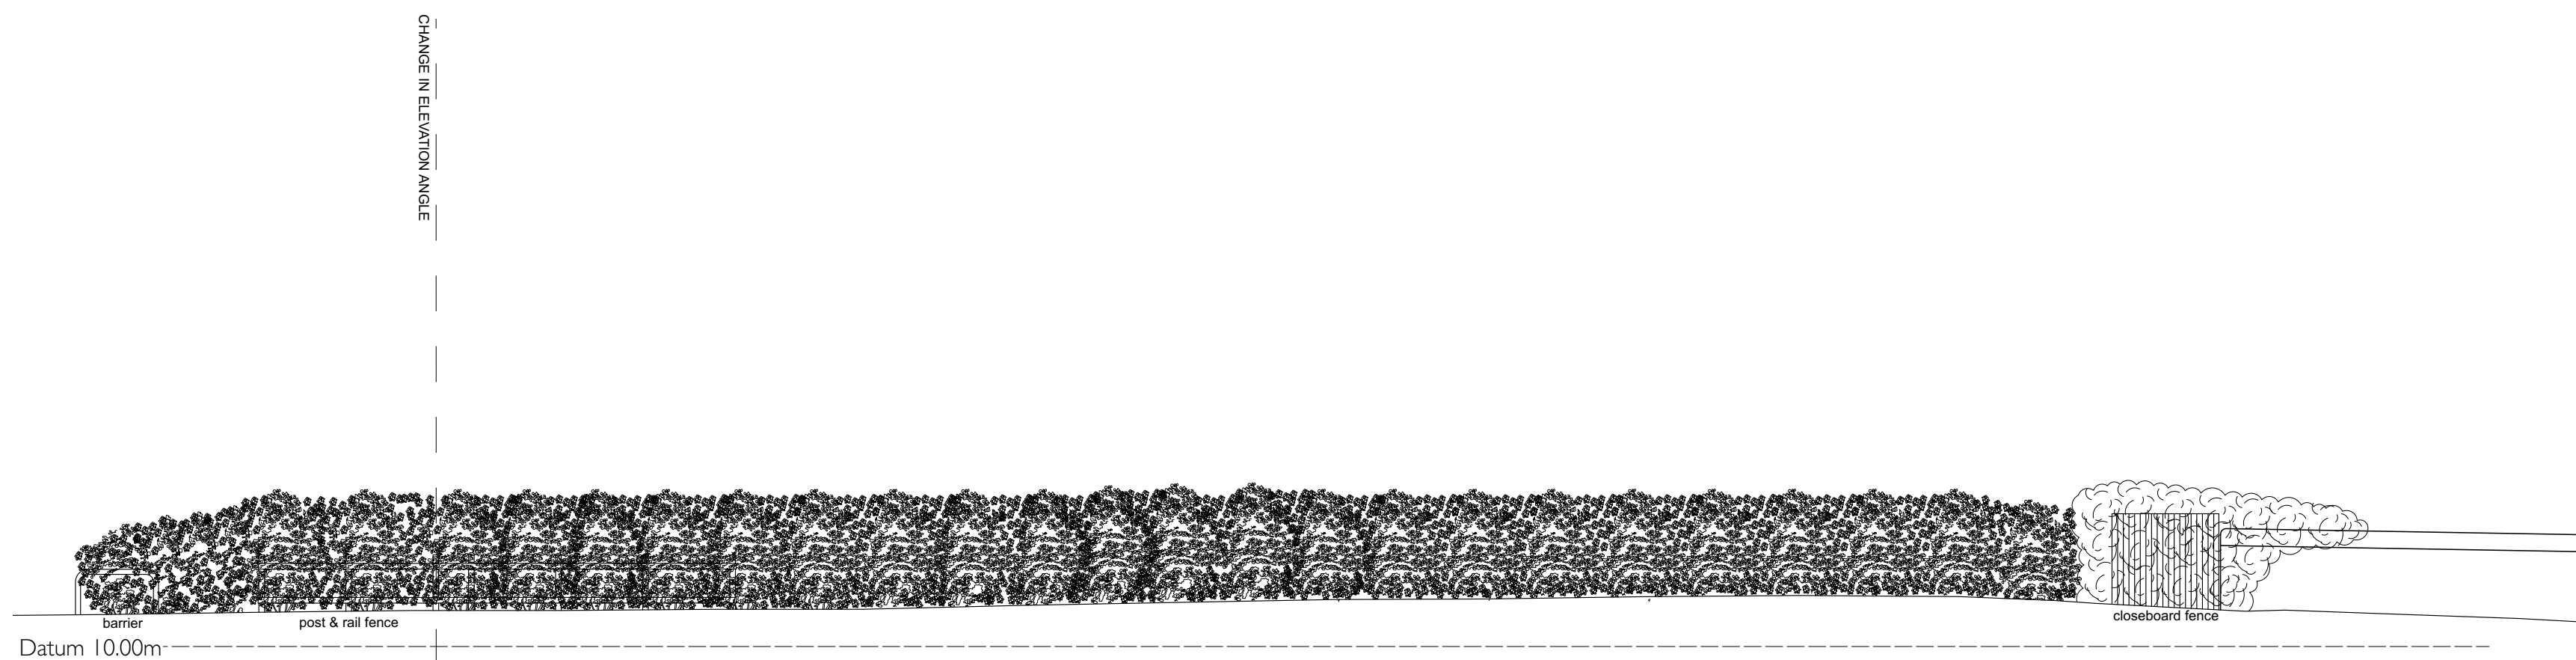

Street view Forge Road (continued) -Existing

No.	Date	By	Revision Notes


JJB Gardens
JJB GARDENS LTD.
 20 BIRCH GROVE, WESTON, WILTSHIRE SN1 1JH

Client: **Yintern Propco Limited**

Project Title: **THE WILD HARE RENOVATION**

Sheet Title: **Street Elevation Forge Road Car Park - Existing**

Drawn By: KR	Scale: 1:100
Reviewed By: JJB	Sheet No: TWH-JJB-LD-GF-EL-L-0205
Date: 24/03/2024	
CD/ File Name: TWH	Revision: P2

General Notes
 All dimensions to be checked on site prior to proceeding. Do not scale from drawing. Any discrepancies to be reported to the Designer by the Contractor before proceeding. Sizes of dimensions to any structural elements are indicative only. This drawing to be read in conjunction with all relevant Designer's drawings, specifications and other Consultant's information.