


All dimensions to be checked on site prior to proceeding. Do not scale from drawing. Any discrepancies to be reported to the Designer by the Contractor before proceeding. Sizes of dimensions to any structural elements are indicative only. This drawing to be read in conjuction with all relevant Designer's

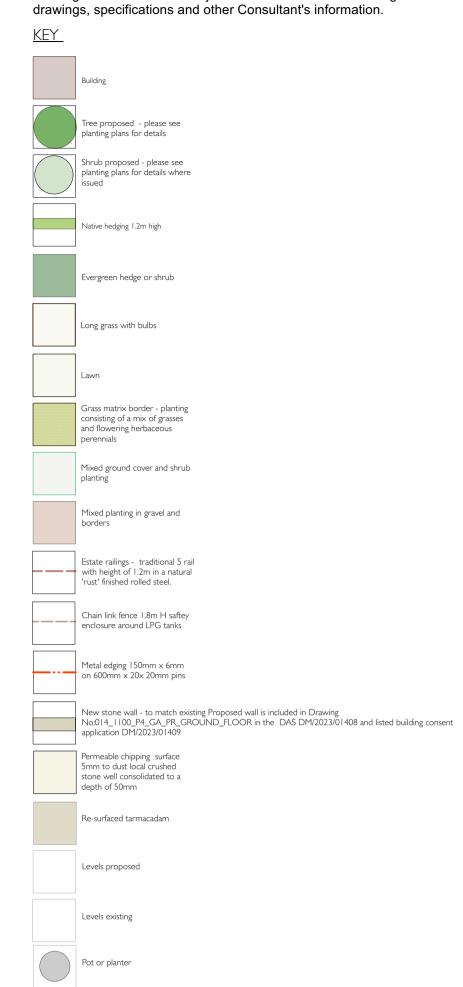

No.	Date	Ву	Revision Notes
ΡI	21.3.24	KR	Revised Design detail

JJB Gardens

Tintern Propco Limited	

THE WILD HARE RENOVATION

General Arrangement Plan

Drawn By  KR	Scale 1:250	
Reviewed By JJB	Sheet No. TWH-JJB-LD-GF-DR-L-0101	
Date 24/03/2024	TWH-JJB-LD-GF-DR-L-0101	
CAD File Name TWH	Revision P1	