


Section A @ 1:50

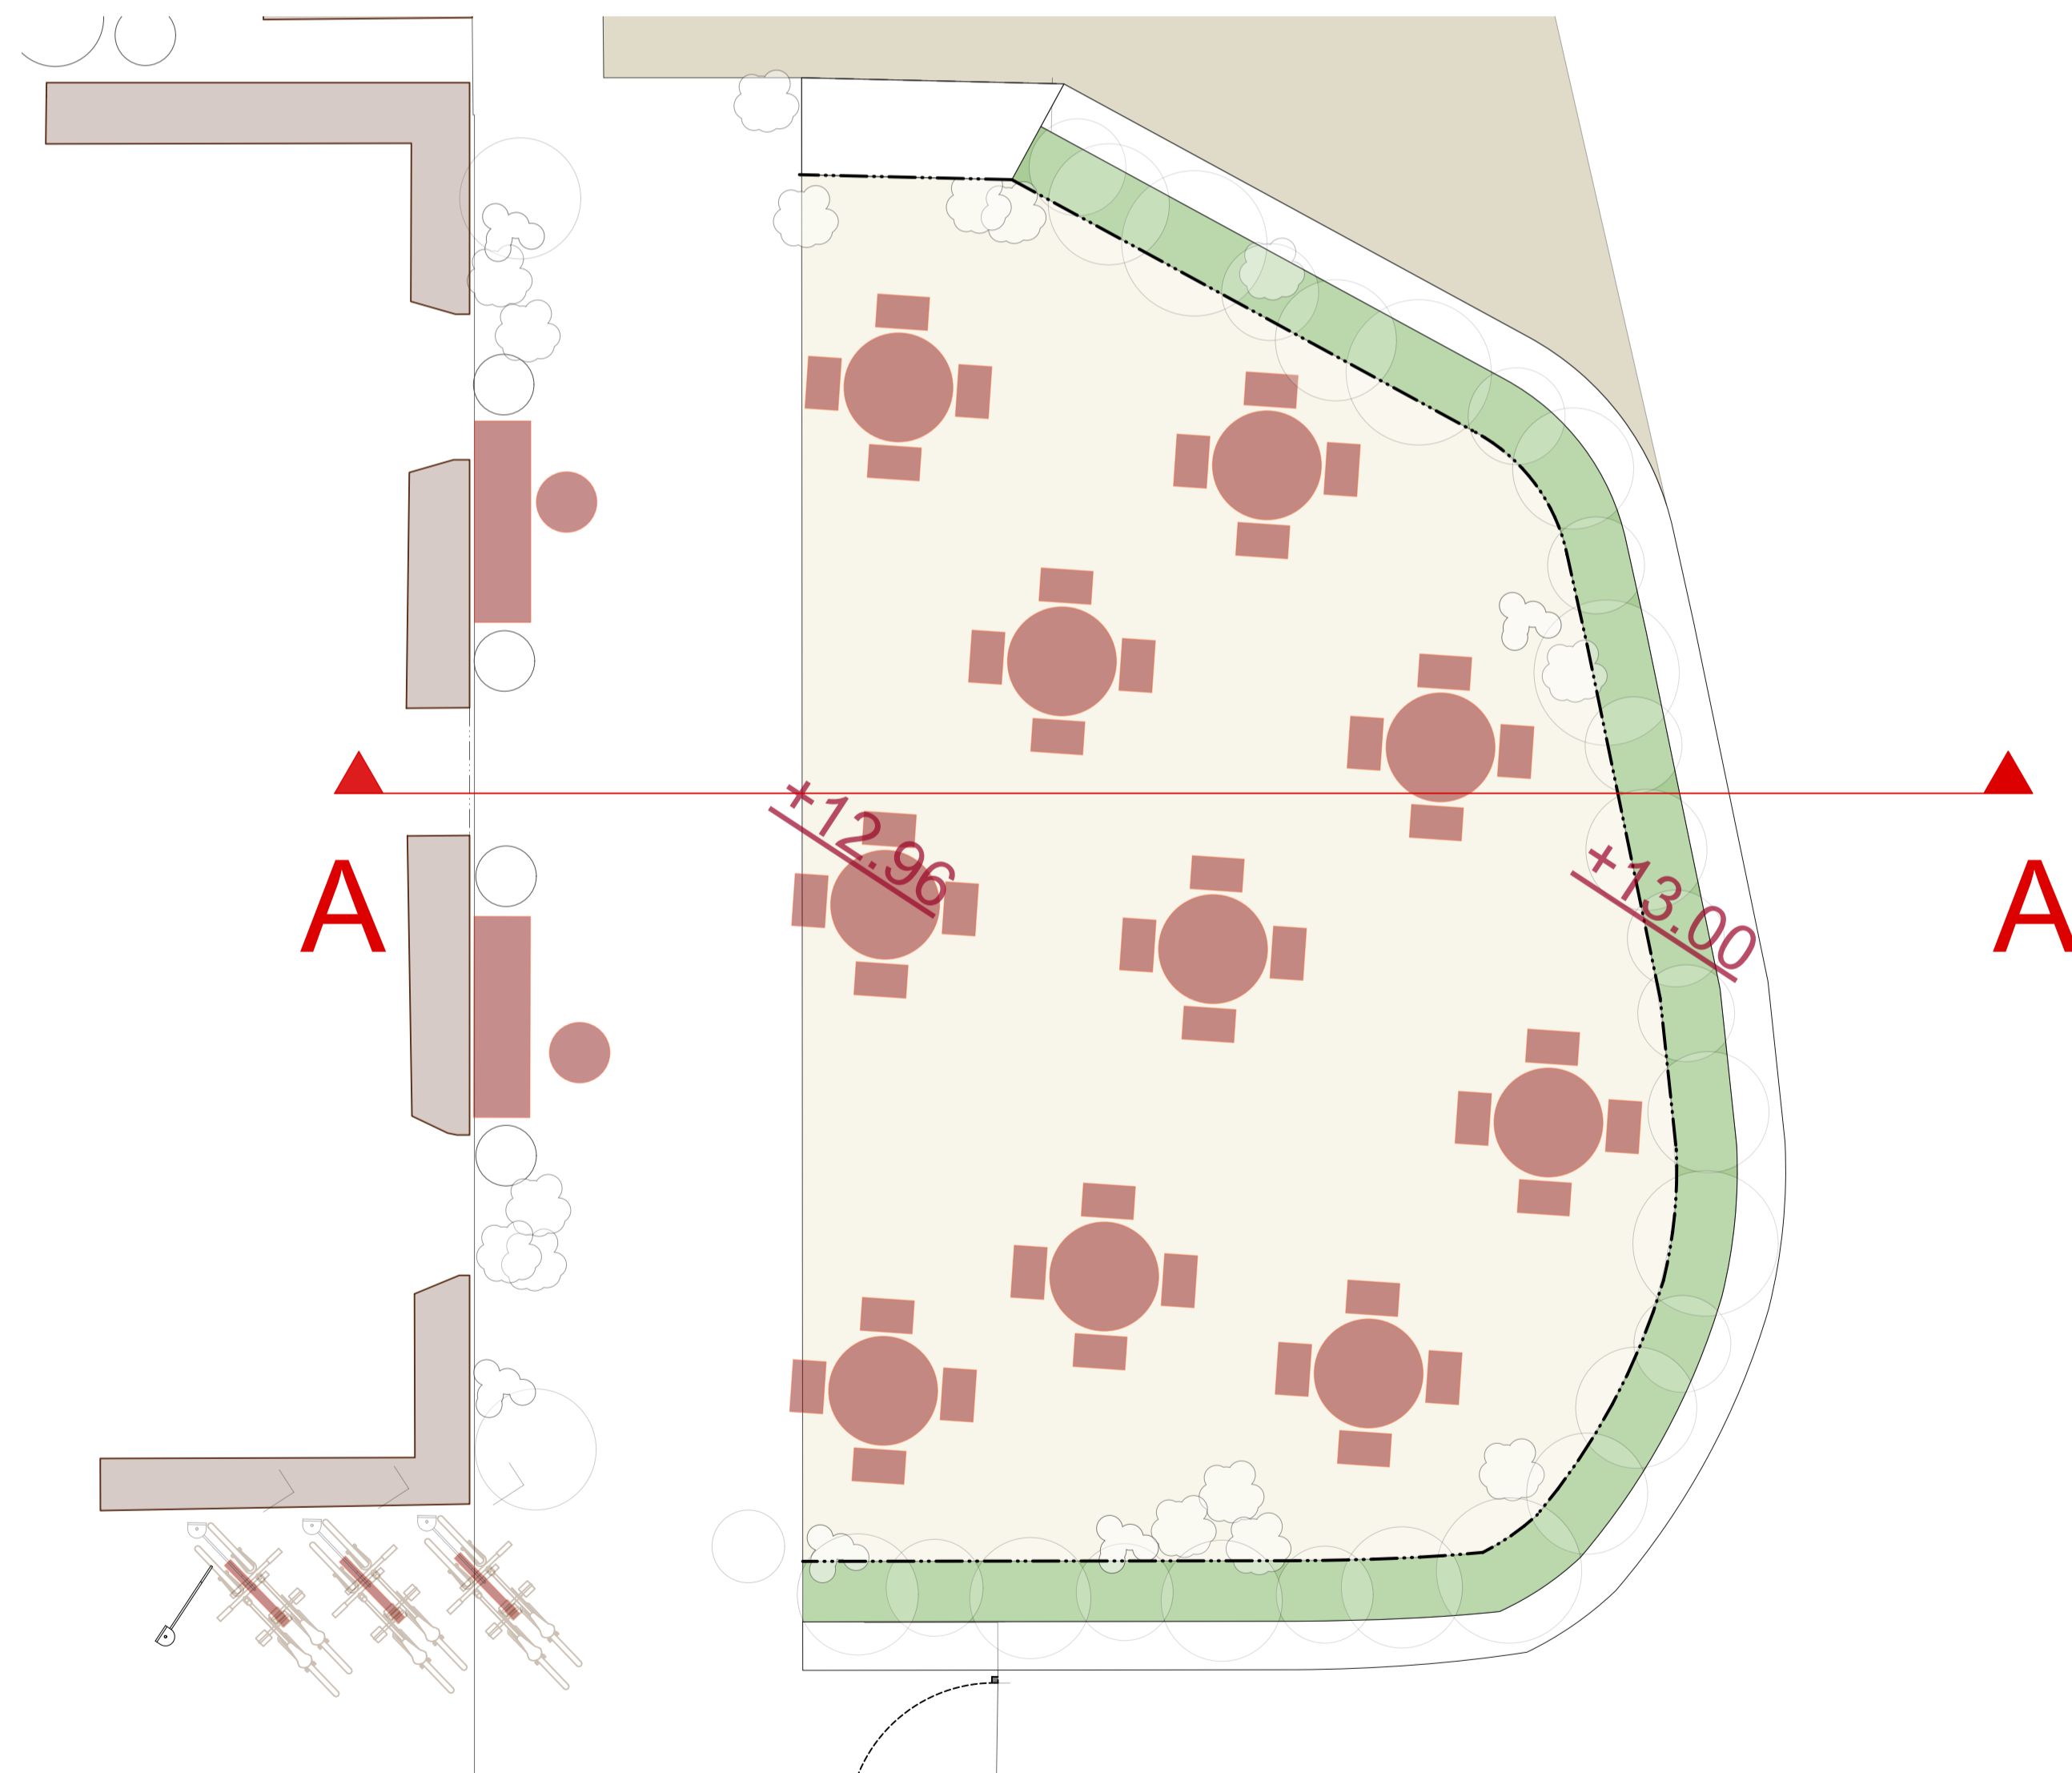

Section Location Plan - Section A

Proposed Levels


All proposed levels shown should be seen as indicative and are subject to review by the drainage consultant and structural engineer

General Notes

All dimensions to be checked on site prior to proceeding. Do not scale from drawing. Any discrepancies to be reported to the Designer by the Contractor before proceeding. Sizes of dimensions to any structural elements are indicative only. This drawing to be read in conjunction with all relevant Designer's drawings, specifications and other Consultant's information.

No.	Date	By	Revision Notes
P1	21.3.24	KR	Revised Design detail
P2	26.3.24	KR	Revised Design detail

Design Firm



**JJB Gardens**  
JJB GARDENS LTD  
27 HURDLE GATE, WIMBORNE, DORSET, DT9 8AA  
01204 604000

Client: **Tintern Propco Limited**

Project Title: **THE WILD HARE RENOVATION**

Sheet Title: **Cafe Garden Section A**

Drawn By: KR	Scale: AS NOTED
Reviewed By: JJB	Sheet No. TWH-JJB-LD-GF-SE-L-0201
Date: 24/03/2024	
CAD File Name: TWH	Revision: P2