



This drawing remains the property of Think Architecture Consultants Limited and shall not be copied without prior written consent.

Rev	Comment	By	Date

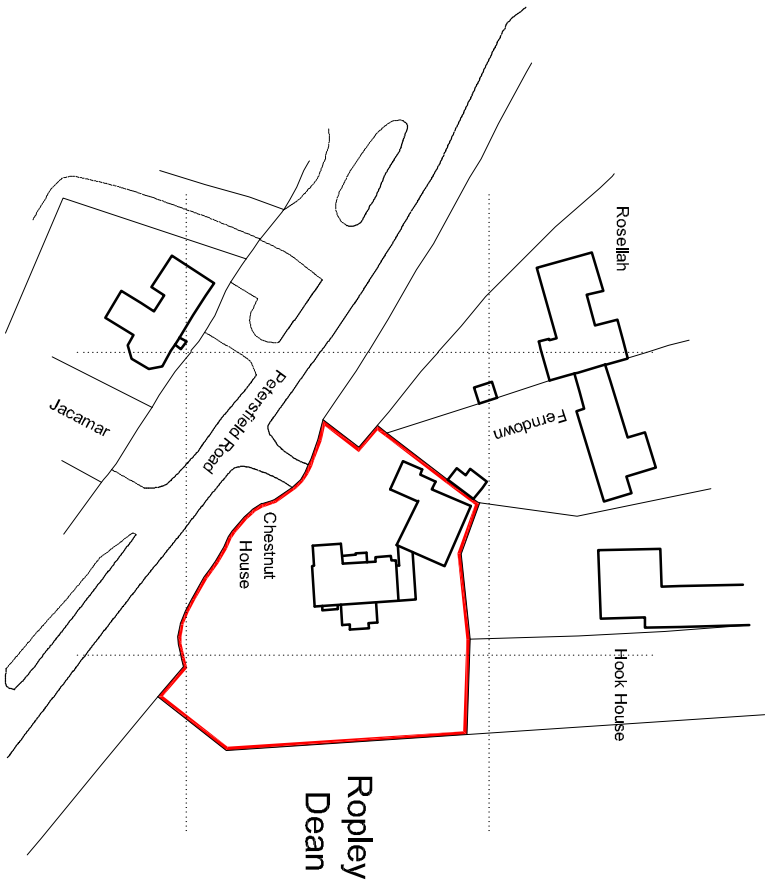

Ordnance Survey (© Crown Copyright 2024). All rights reserved. Licence number 100029432

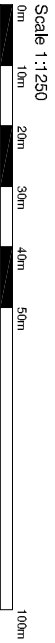

Client: Mr & Mrs Kelly			
Address: Chestnut House, Peterstfield Road, Ropley, SO24 0EE.			
Drawing title: Location Plan			
Scale: 1:1250	Date Drawn: 04.04.24	Drawn by: JAS	
Job No: 0722	Dwg No: PL01	Rev: -	
Status: PLANNING			

thinkarchitecture
CONSULTANTS LIMITED
The Studio, 6 The Drive, Oakley,
Hampshire, RG23 7DA.
Tel: 01256 781221
Email: jake@thinkarchitecture.biz
www.thinkarchitecture.biz