


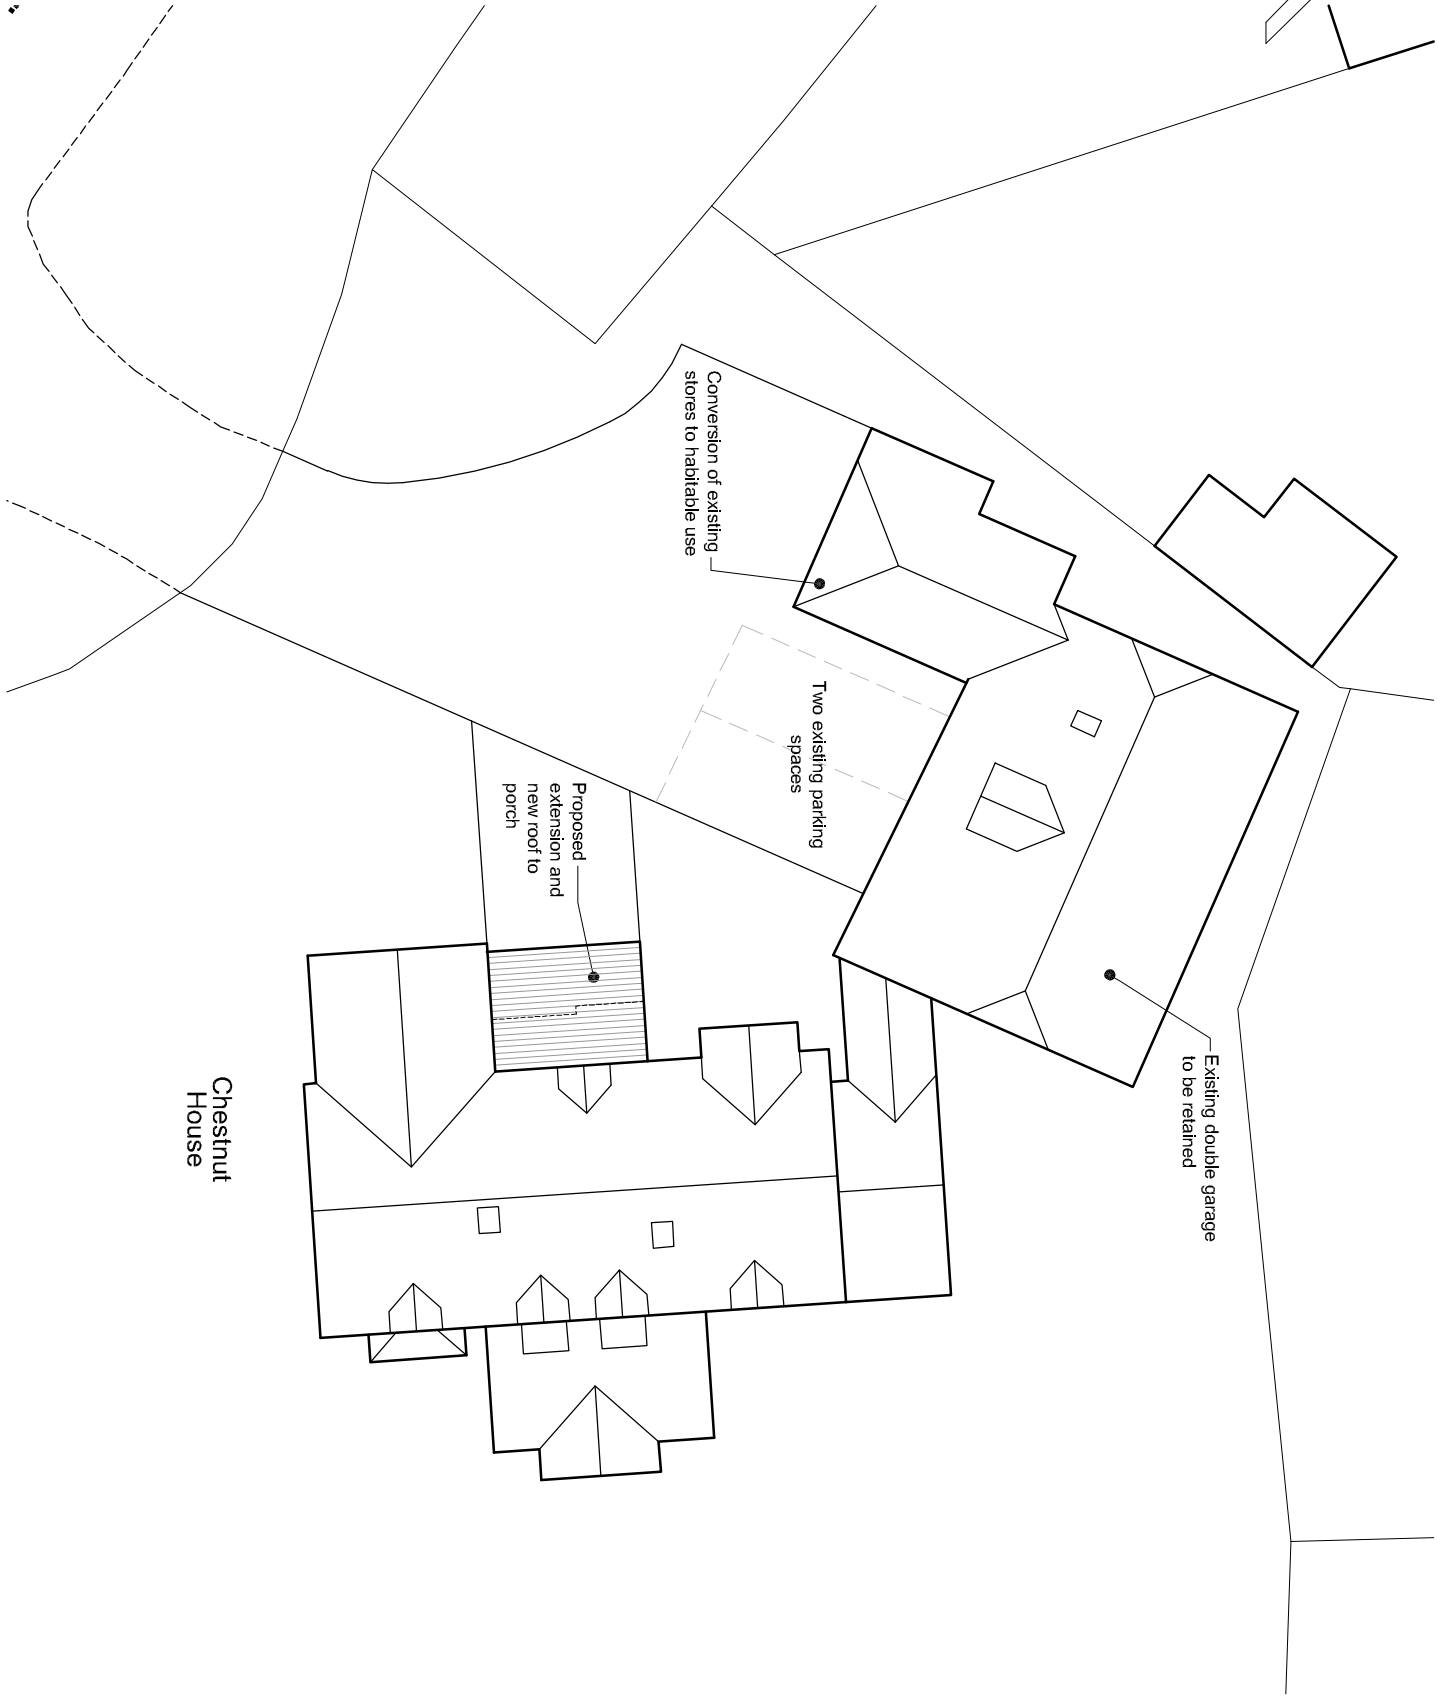

This drawing remains the property of Think Architecture Consultants Limited and shall not be copied without prior written consent.

Rev	Comment	By	Date



Client: <b>Mr &amp; Mrs Kelly</b>			
Address: Chestnut House, Peterstfield Road, Ropley, SO24 0EE.			
Drawing title: <b>Block Plan</b>			
Scale:	1:200	Date Drawn:	04.04.24
Job No:	0722	Drawn by:	JAS
Dwg No:	PL02	Rev:	-
Status:	<b>PLANNING</b>		

**thinkarchitecture**  
CONSULTANTS LIMITED  
The Studio, 6 The Drive, Oakley,  
Hampshire, RG23 7DA.  
Tel: 01256 781221  
Email: [jake@thinkarchitecture.biz](mailto:jake@thinkarchitecture.biz)  
[www.thinkarchitecture.biz](http://www.thinkarchitecture.biz)