




Crown Copyright and database rights  
2024. OS AC0000814278 National Map  
Centre. Purchased 23/04/2024 1 year  
licence.


3

**Scale 1-1250**

1 : 1250

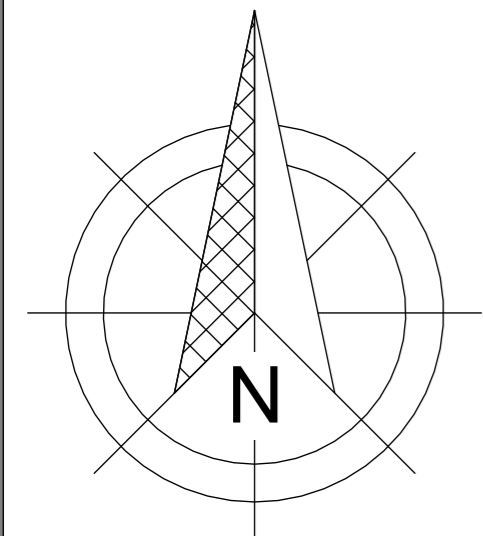

Scale 1:100

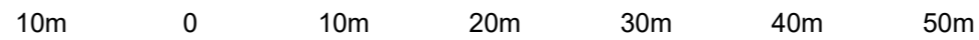



Crown Copyright and database rights  
2024. OS AC0000814278 National Map  
Centre. Purchased 23/04/2024 1 year  
licence.

2

**Scale 1-500**

1 : 500

Scale 1:50

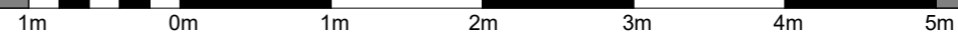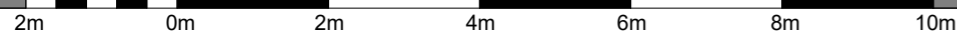

Contract No.

FHI 115679

Site Address -

Flat 1, Fenn Court,  
48 Cobbett Road  
Southampton  
SO18 1HL

Drawing No.

3 of 3

Location and Site Map

**All Dimensions in mm**

Scale: As indicated



**Signed Off on -** 23/04/2024

**Review on -**



First Home Improvements  
Station Road Industrial  
Estate Lenwade Norfolk  
NR9 5LY

© Drawings, associated documentation and  
intellectual property is protected under  
copyright law.  
All documentation by First Home  
Improvements prohibits unauthorised  
actions such as (but not limited to) the re-  
issuing and re-production thereof without  
prior consent.

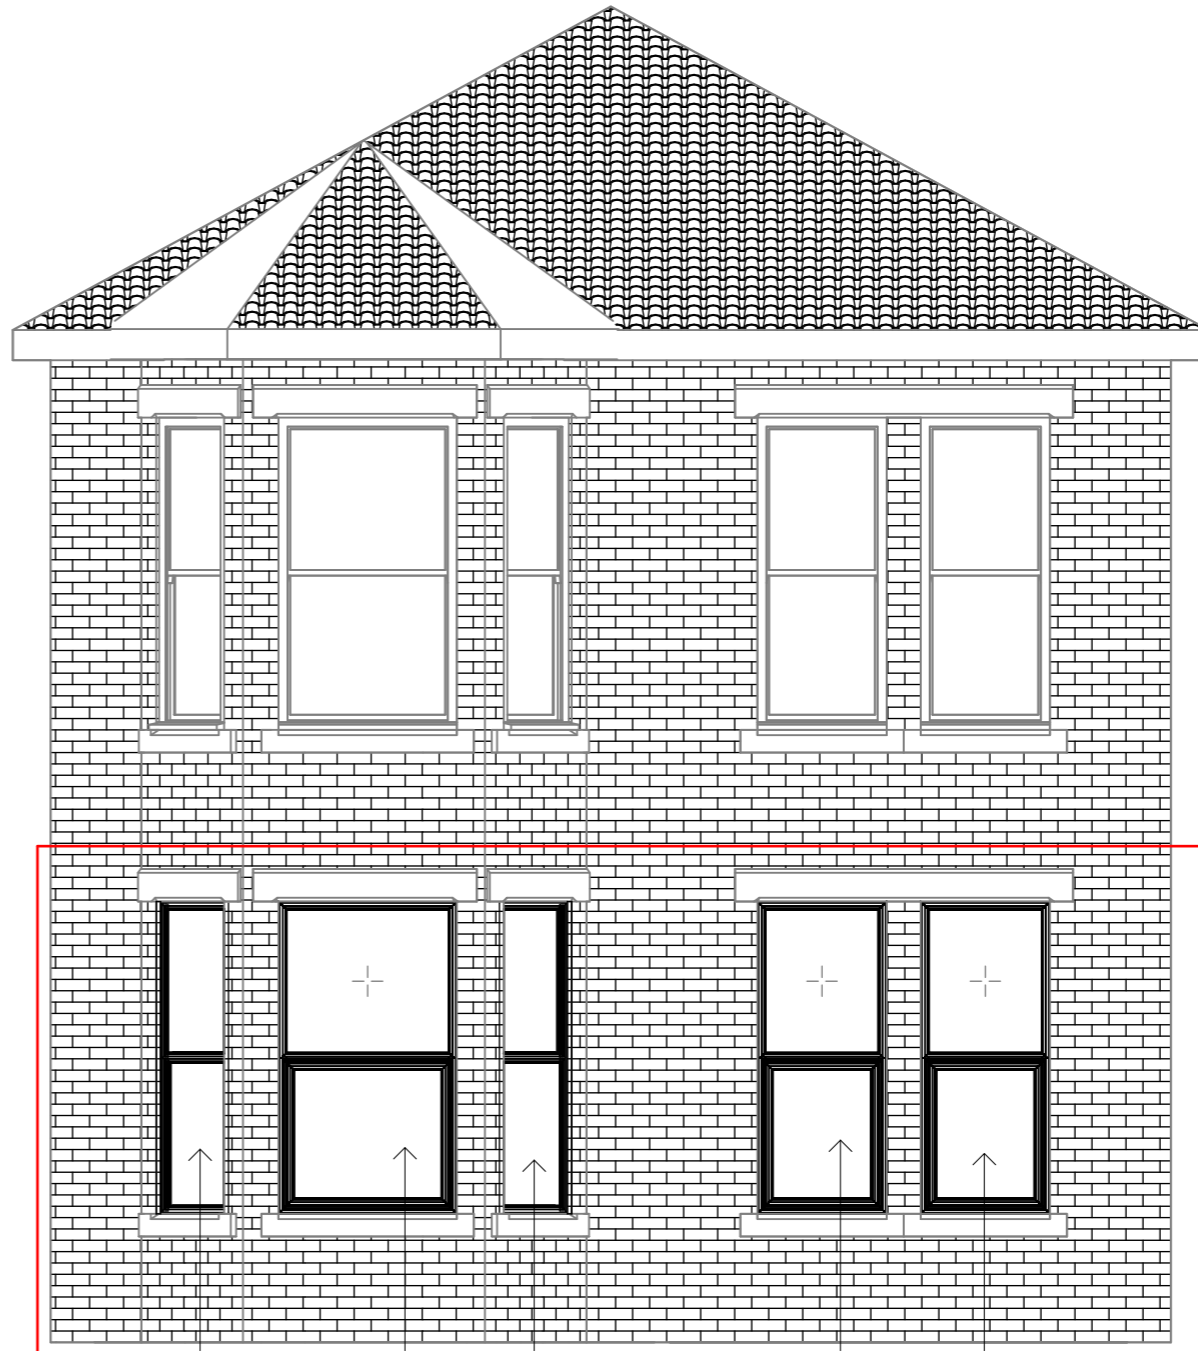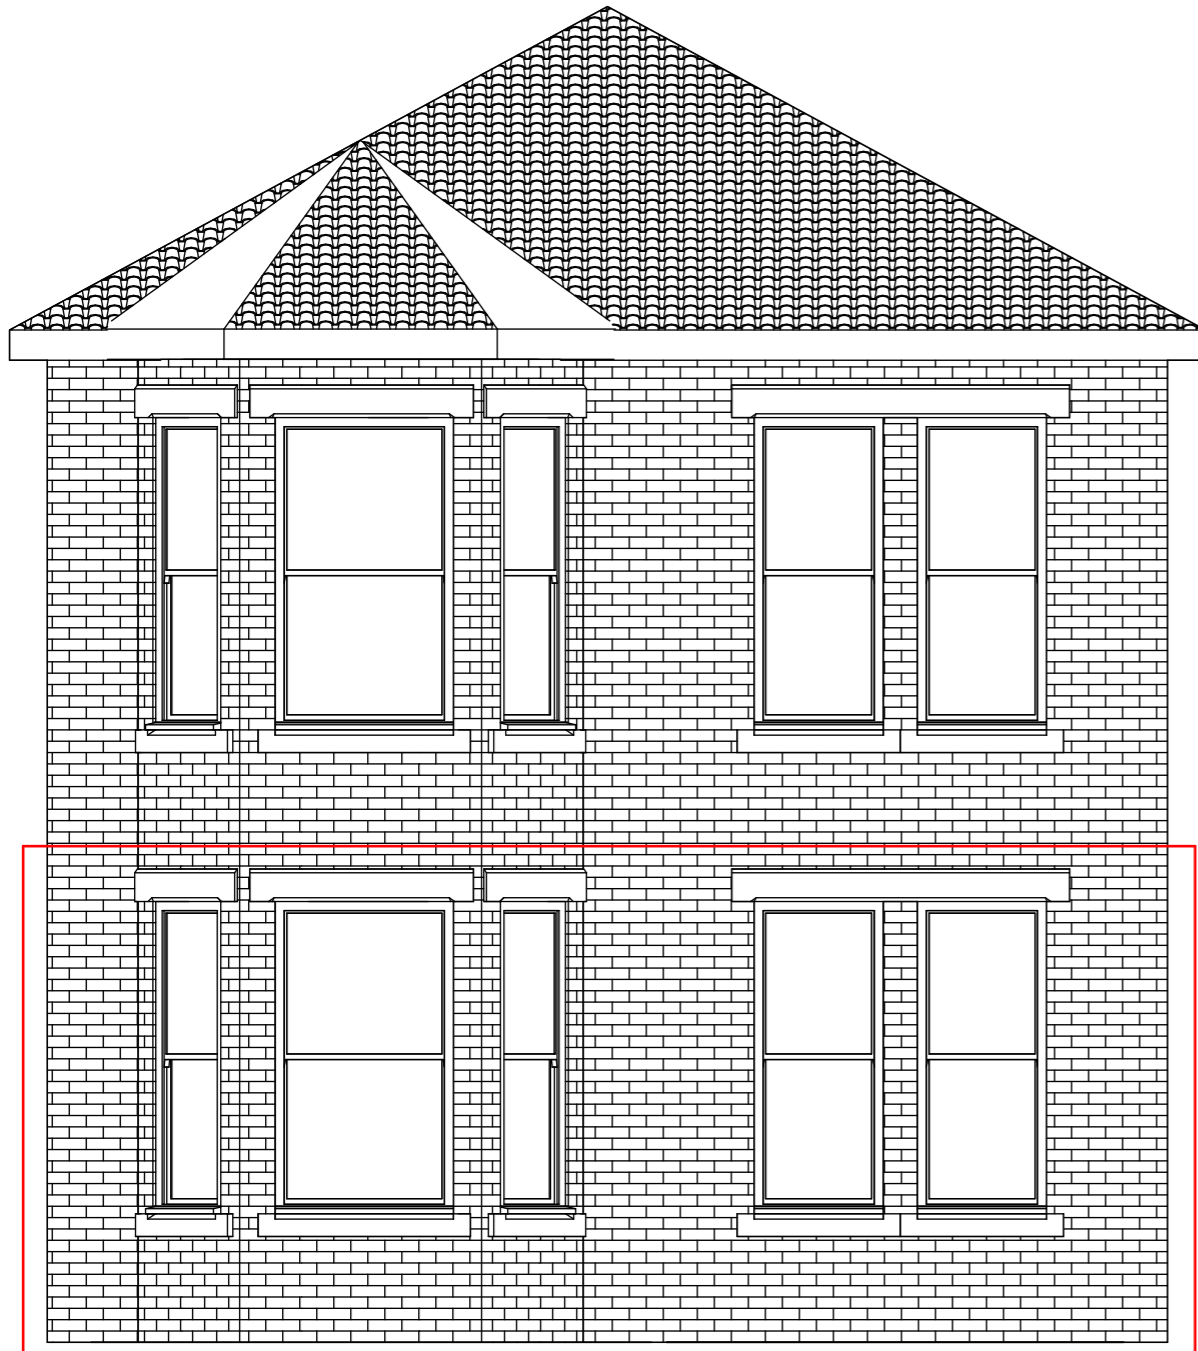



**1** Front Existing  
1 : 50

**2** Front Proposed  
1 : 50

Window Style Schedule							
Window Number	Window Type	Window Width (mm)	Window Height (mm)	Window Colour	Window Material	Window Glazing	Sealed Unit Depth
1	Type A	635	2065	White Smooth	PVCu	TUF Clear Double	4-20-4
2	Type E	1180	2065	White Smooth	PVCu	TUF Clear Double	4-20-4
3	Type A	635	2065	White Smooth	PVCu	TUF Clear Double	4-20-4
4	Type E	855	2065	White Smooth	PVCu	TUF Clear Double Top / Satin TUF Double Bottom	4-20-4
5	Type E	855	2065	White Smooth	PVCu	TUF Clear Double Top / Satin TUF Double Bottom	4-20-4

Scale 1:100

Scale 1:50

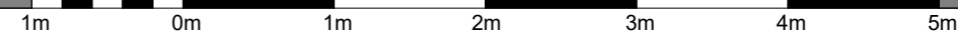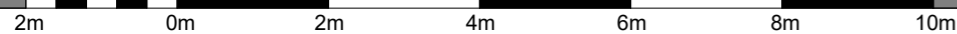

Contract No.  
FHI 115679

Site Address -  
Flat 1, Fenn Court,  
48 Cobbett Road  
Southampton  
SO18 1HL

Drawing No.  
1 of 3

Elevations

**All Dimensions in mm**

Scale: 1 : 50

**Signed Off on -** 23/04/2024


**Review on -**




First Home Improvements  
Station Road Industrial  
Estate Lenwade Norfolk  
NR9 5LY

© Drawings, associated documentation and intellectual property is protected under copyright law.  
All documentation by First Home Improvements prohibits unauthorised actions such as (but not limited to) the re-issuing and re-production thereof without prior consent.


# Window Profiles by Window Type 1:5

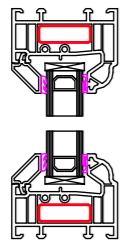


**Type A -  
Fixed in Frame**

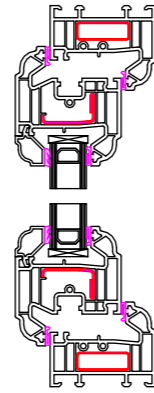


**Type B -  
Fixed in Sash**

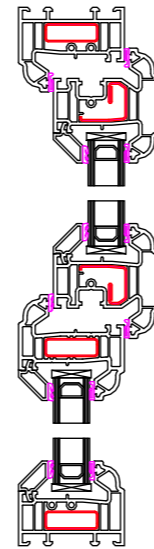


**Type C -  
Fanlight**

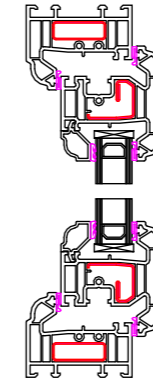


**Type D -  
Side Hung**

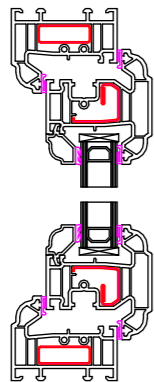


**Type E -  
Top Hung**

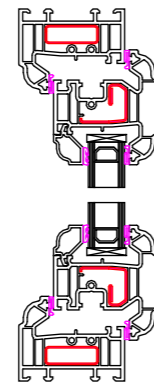

**Type F -  
Tilt & Turn**

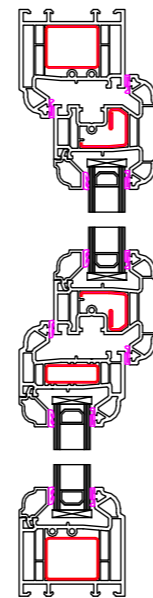

**Type G -  
50 - 50 Mock Sash**

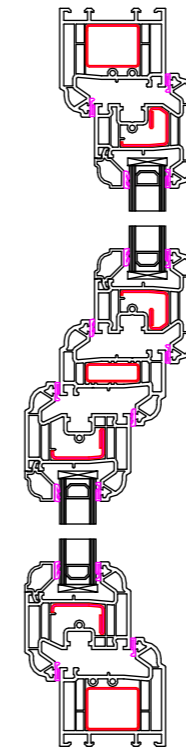

**Type H -  
Fanlight over Dummy Vent**

Scale 1:100

Scale 1:50

2m 0m 2m 4m 6m 8m 10m

1m 0m 1m 2m 3m 4m 5m

Contract No.  
FHI 115679

Site Address -  
Flat 1, Fenn Court,  
48 Cobbett Road  
Southampton  
SO18 1HL

Drawing No.  
2 of 3

FHI Window Profiles by  
Window Type

**All Dimensions in mm**

Scale: 1 : 5

**Signed Off on -** 23/04/2024

**Review on -**



First Home Improvements  
Station Road Industrial  
Estate Lenwade Norfolk  
NR9 5LY

© Drawings, associated documentation and intellectual property is protected under copyright law.  
All documentation by First Home Improvements prohibits unauthorised actions such as (but not limited to) the re-issuing and re-production thereof without prior consent.