


CAMPBILL ESTATES - SIMEON HOUSE
SIMEON CARE FOR THE ELDERLY LTD
CAIRNLEE ROAD,
ABERDEEN
AB15 9BN

DRAWING TITLE
Location Plan (Existing)

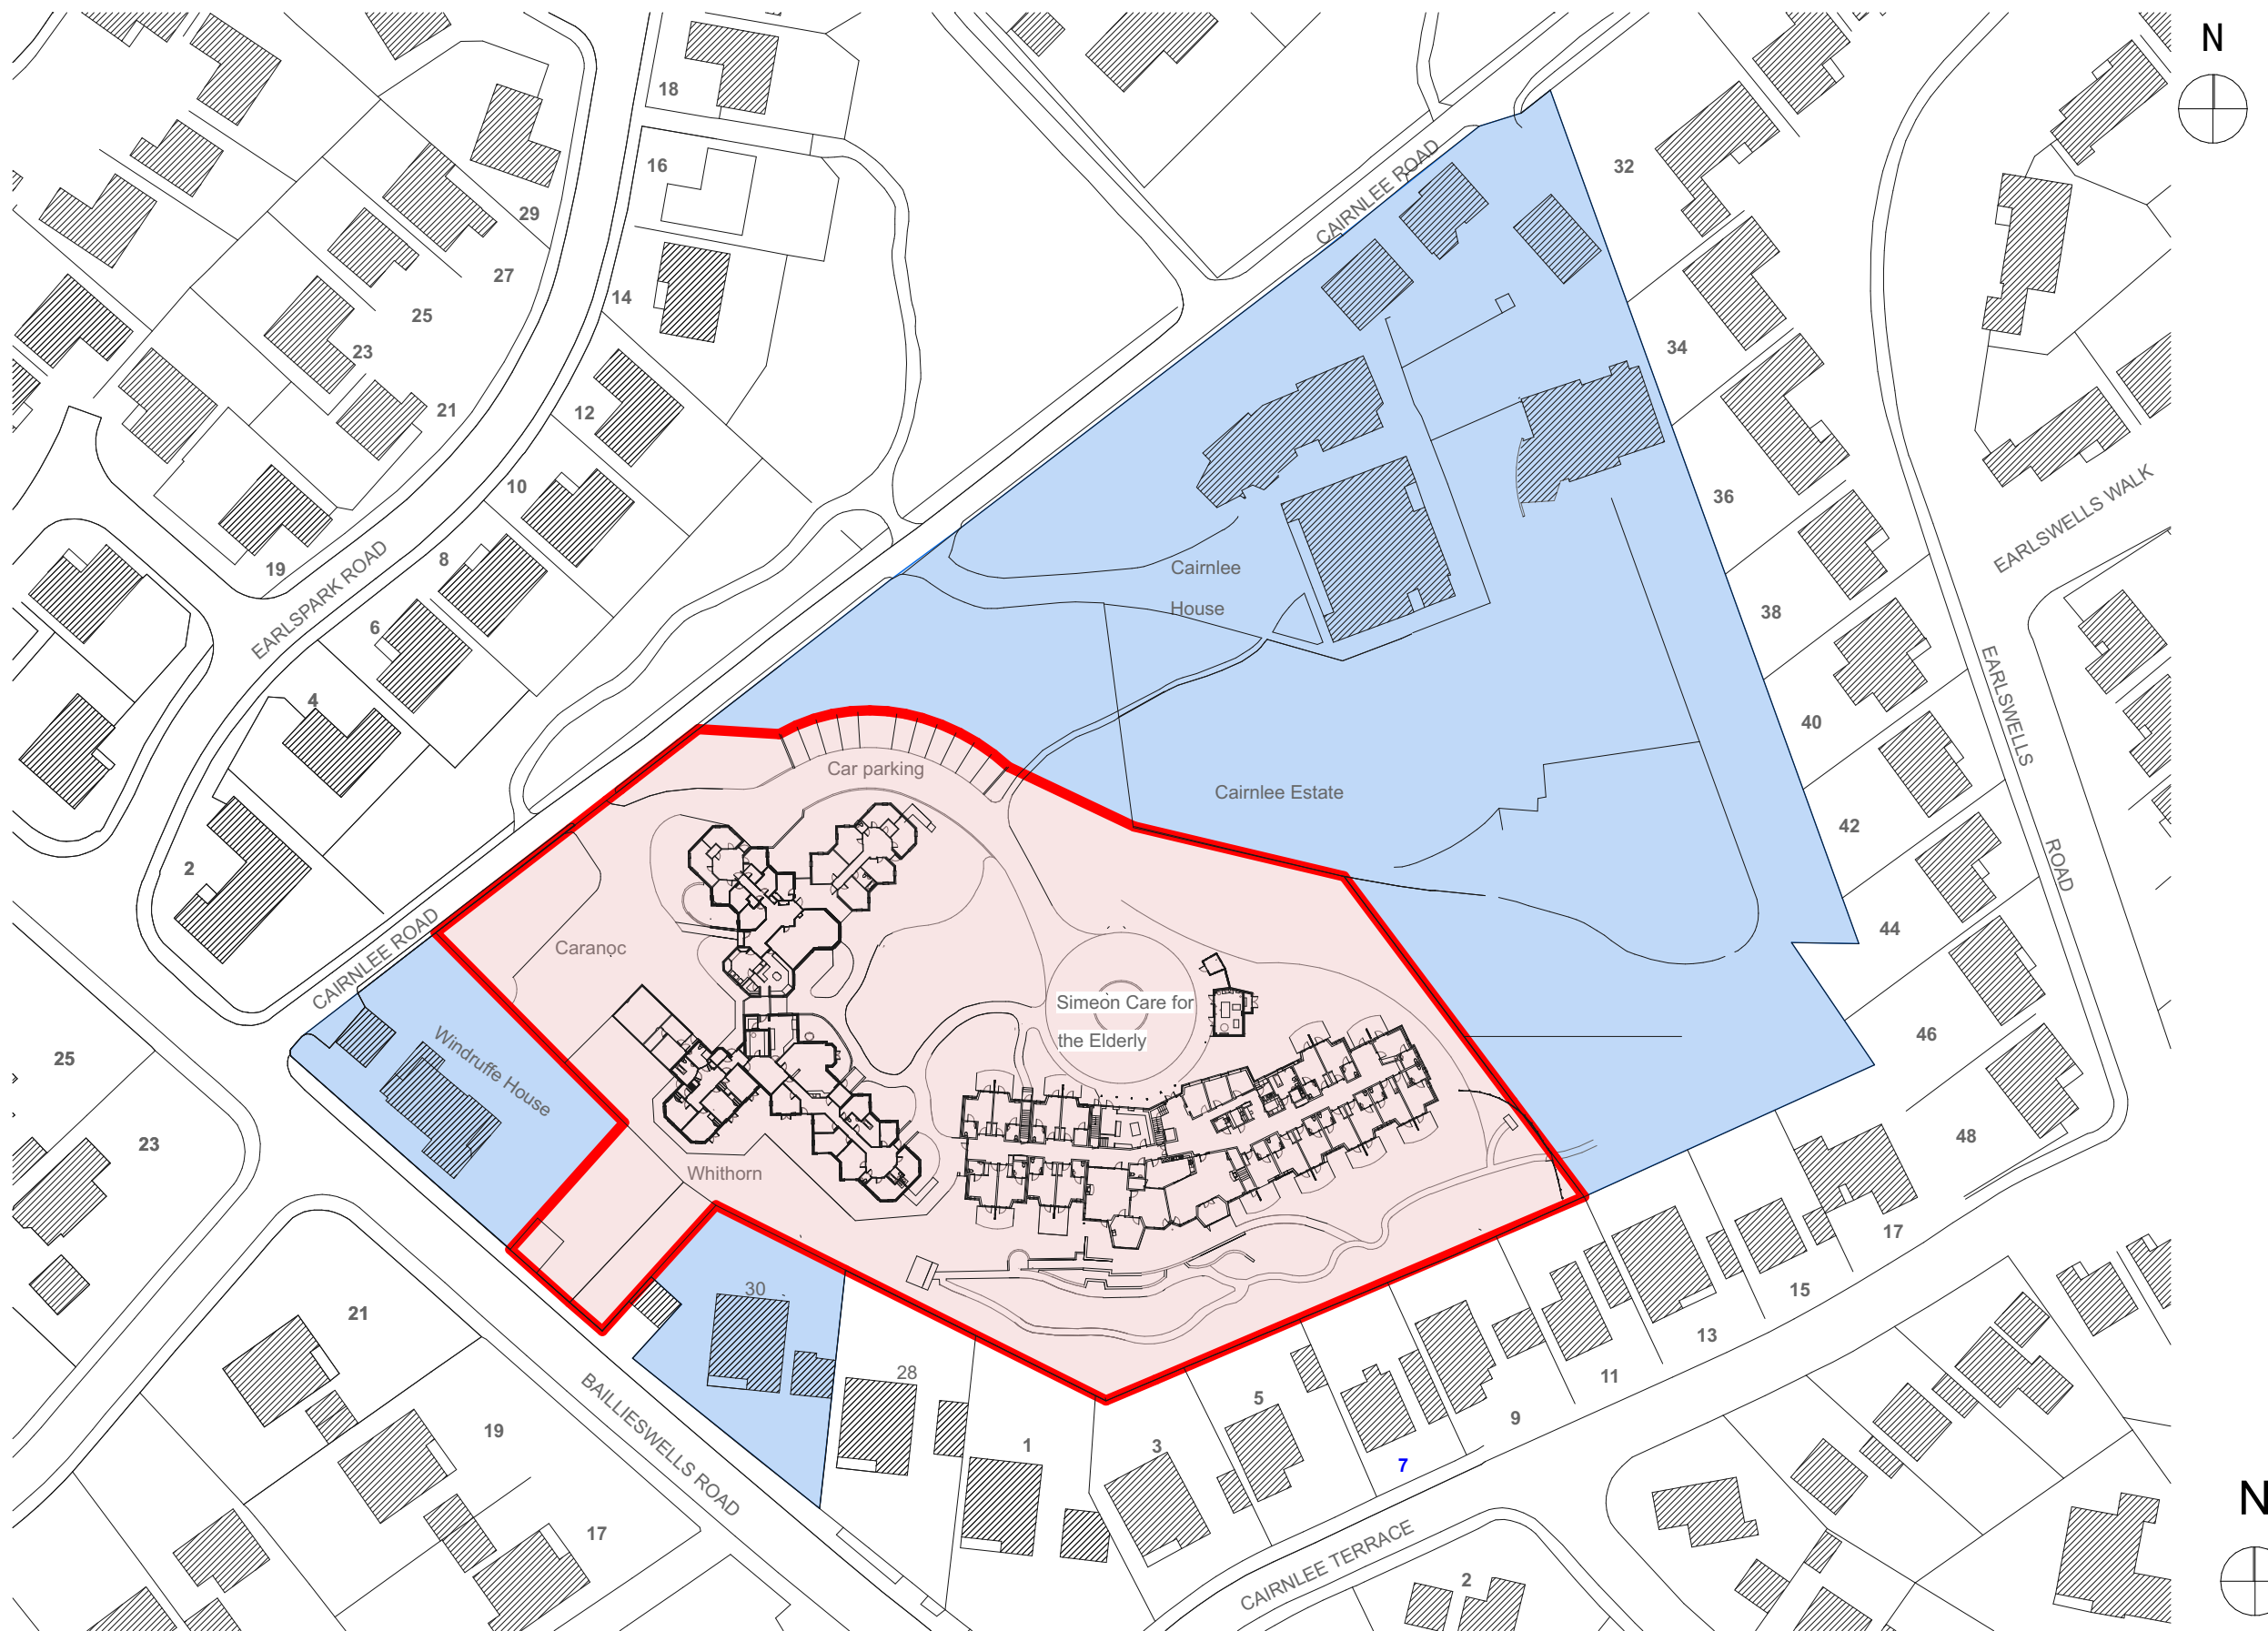

12
OS Data Existing

SCALE
1:1000



TAYLOR
architecture