




NOTES
 1. Do not scale off this drawing for construction purposes.
 2. All dimensions are in millimetres unless otherwise stated.
 3. The drawings to be read in conjunction with all relevant Taylor Architectures, civil/structural, and services engineer's drawings and specifications.

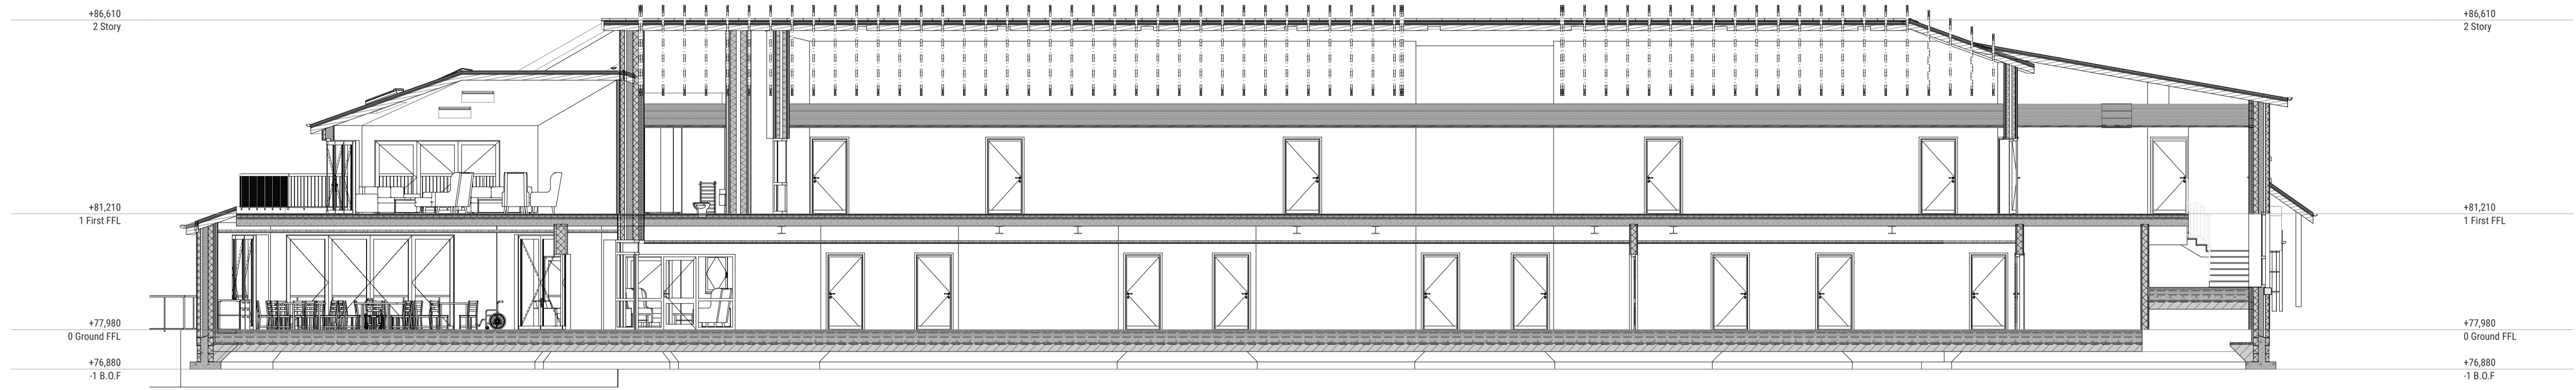

A3
 Building Section

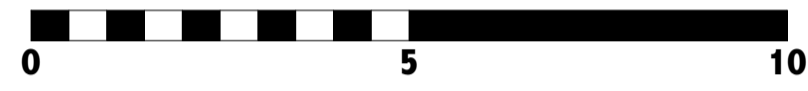

SCALE
 1:100

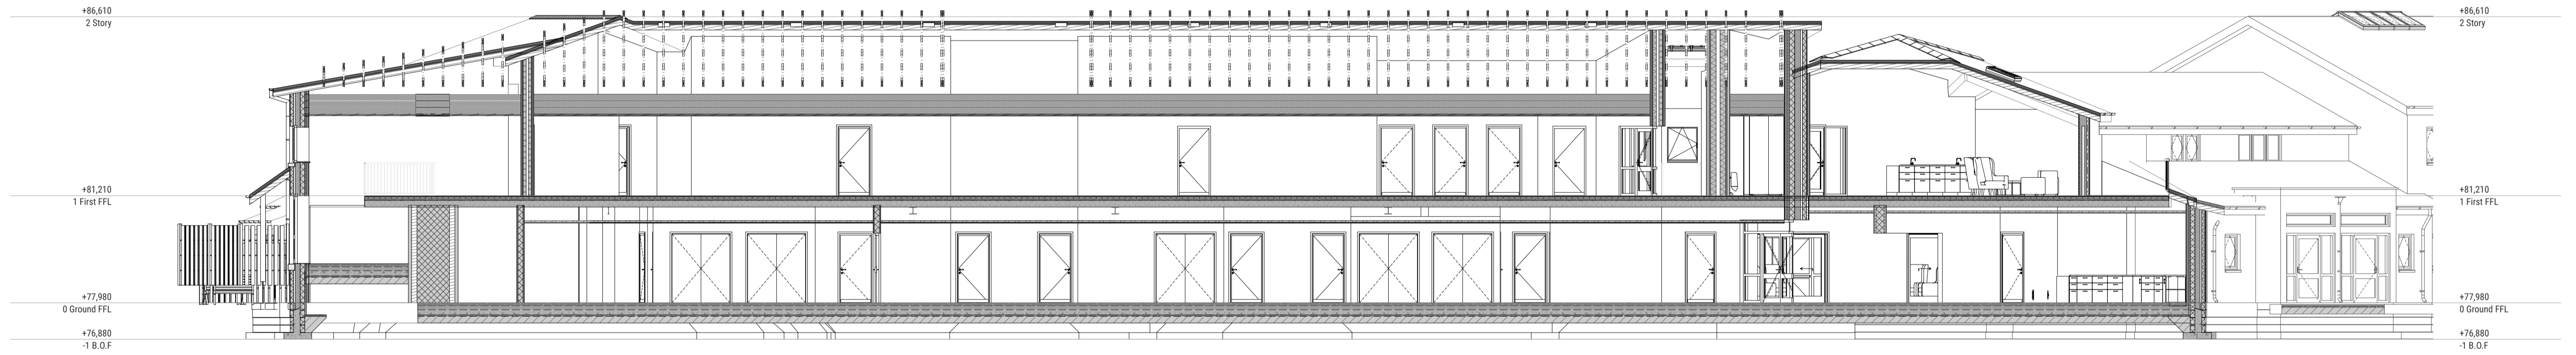

A4
 Building Section (1)



SCALE
 1:100

| RevID | CHD | Change Name | Date |
|-------|-----|-------------|------------------|
| 01 | WIP | | Work in Progress |
| | | | |
| | | | |
| | | | |
| | | | |
| | | | |
| | | | |
| | | | |
| | | | |
| | | | |

CAMPBILL ESTATES - SIMEON HOUSE
 SIMEON CARE FOR THE ELDERLY LTD
 CAIRNLEE ROAD,
 ABERDEEN,
 AB15 9BN

DRAWING TITLE
 Proposed Building Sections 2

ISSUE STATUS
 STAGE 3 PLANNING PERMISSION

Scale at A1 | Date First Issue | Drawn | Checked | Approved | Job No. | Drawing No. | Rev.
 AS NOTED | TBC | ST | JC | ST | 267 | Simeon(PP)029

TAYLOR
 architecture