


NOTES
 1. Do not scale off this drawing for construction purposes.
 2. All dimensions are in millimetres unless otherwise stated.
 3. The drawings to be read in conjunction with all relevant Taylor Architectures, civil/structural, and services engineer's drawings and specifications.

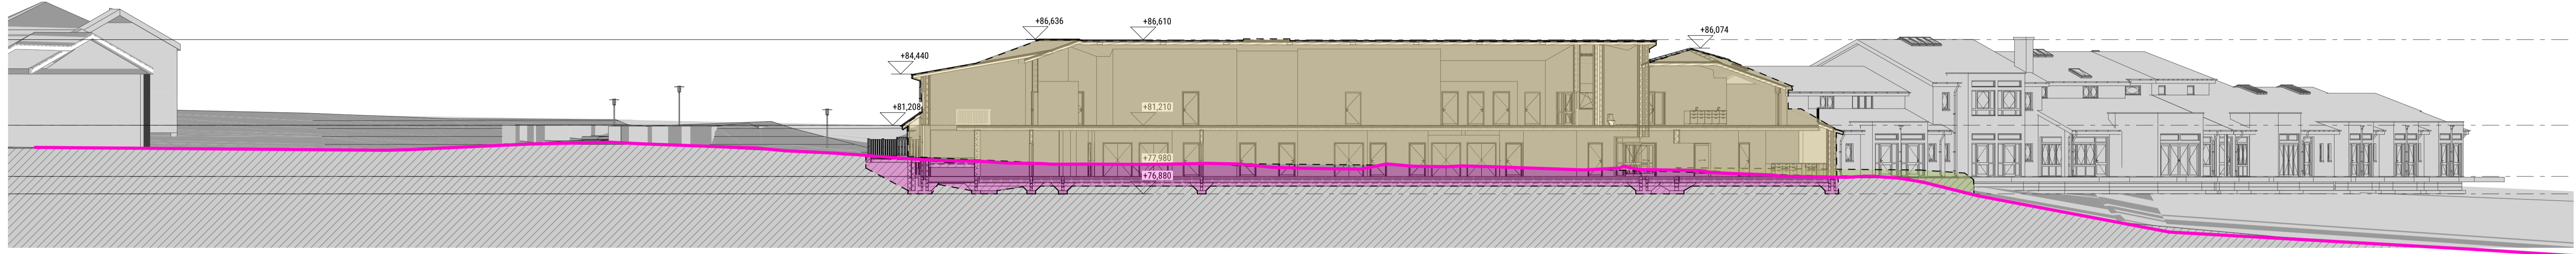


SS 1
Site Section 1
 0 5 10 15 20

SCALE
1:200





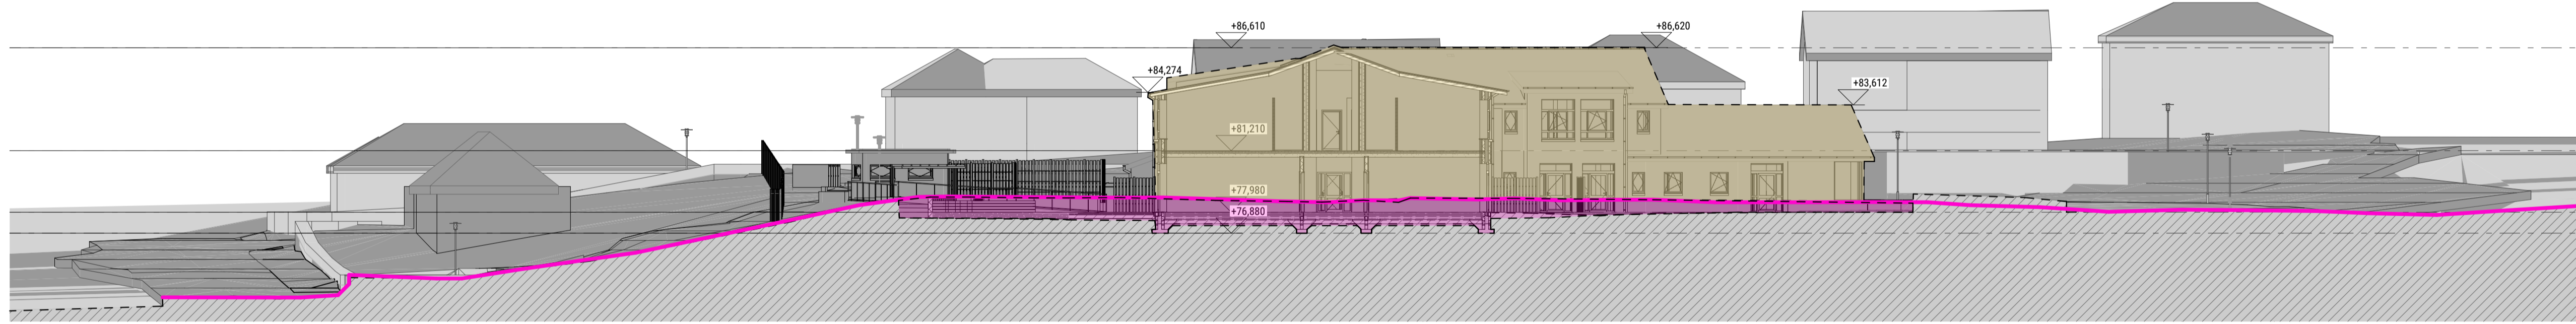

SS 2
Site Section 2
 0 5 10 15 20


SCALE
1:200



SS 3
Site Section 3
 0 5 10 15 20

SCALE
1:200

-  Ex. Ground Line
-  Area of Ground to be removed to formation level.
-  Area of up fill to proposed level.
-  Proposed Building Extension

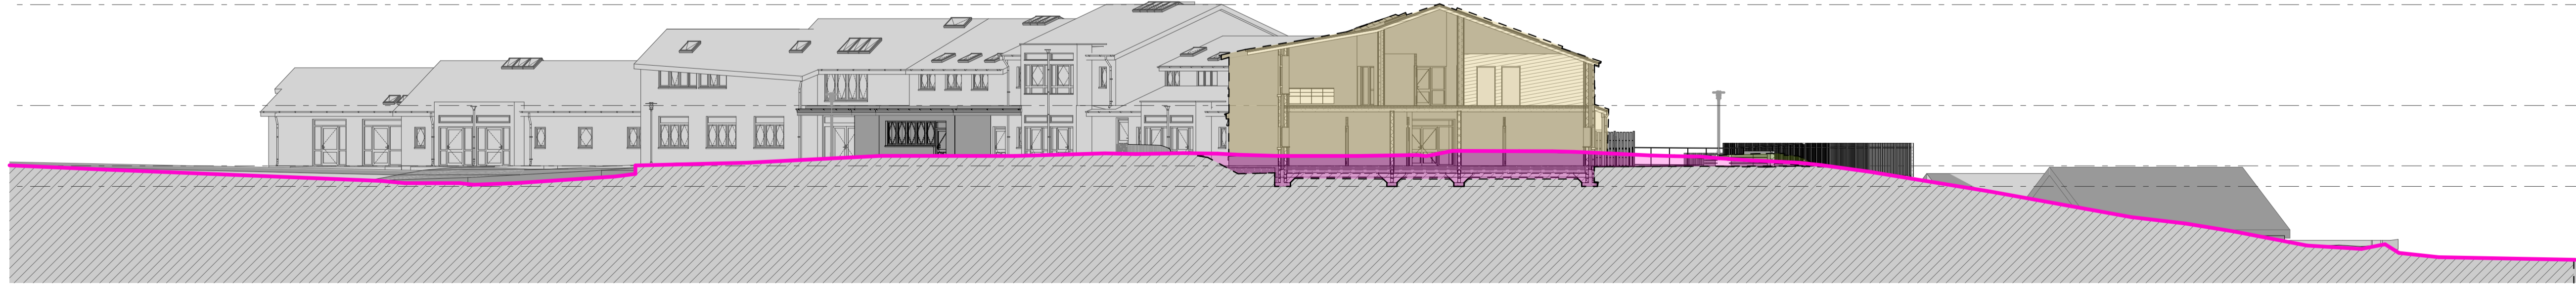

SS 4
Building Section
 0 5 10 15 20

SCALE
1:200

RevID	CHD	Change Name	Date
01	WIP		Work in Progress

CAMPBILL ESTATES - SIMEON HOUSE
 SIMEON CARE FOR THE ELDERLY LTD
 CAIRNLEE ROAD,
 ABERDEEN
 AB15 9BN

DRAWING TITLE
 Proposed Site Sections

ISSUE STATUS
 STAGE 3 PLANNING PERMISSION

Scale at A1 | Date First Issue | Drawn | Checked | Approved | Job No. | Drawing No. | Rev.
 AS NOTED | TBC | ST | JC | ST | 267 | Simeon(PP)027

TAYLOR
 architecture