




NOTES
 1. Do not scale off this drawing for construction purposes.
 2. All dimensions are in millimetres unless otherwise stated.
 3. This drawing to be read in conjunction with all relevant Taylor Architectures, civil/structural, and services engineer's drawings and specifications.

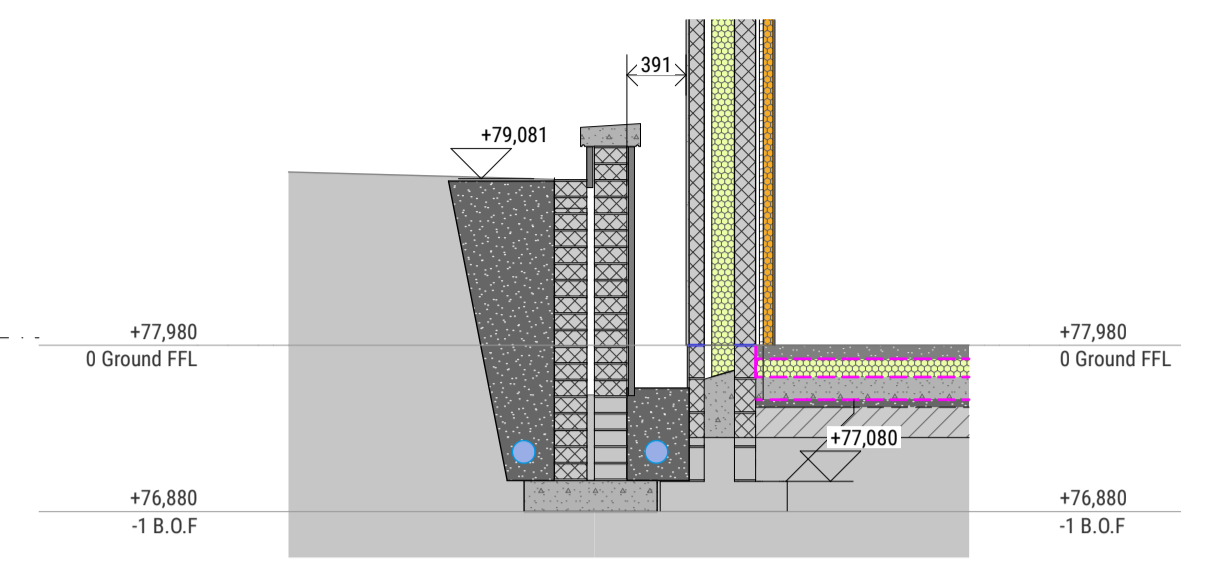


RW1 Retaining Wall 1 SCALE 1:50

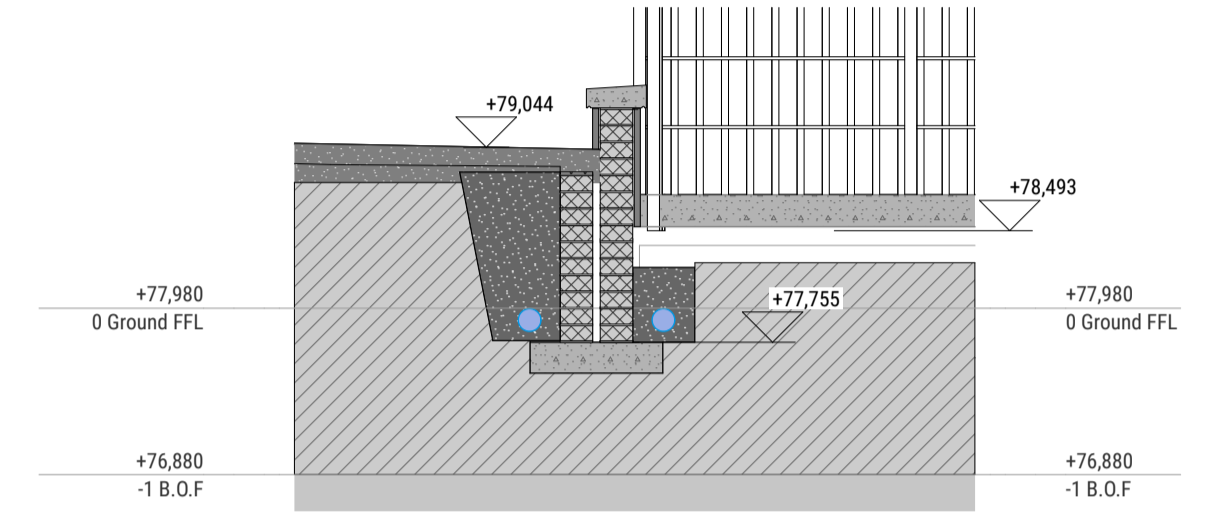


RW2 Retaining Wall 2 SCALE 1:50

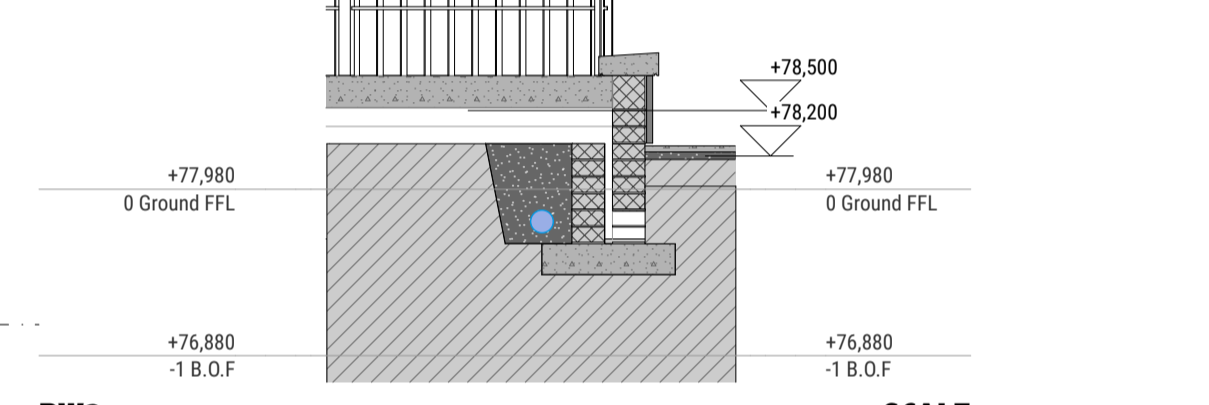



RW3 Retaining Wall 3 SCALE 1:50

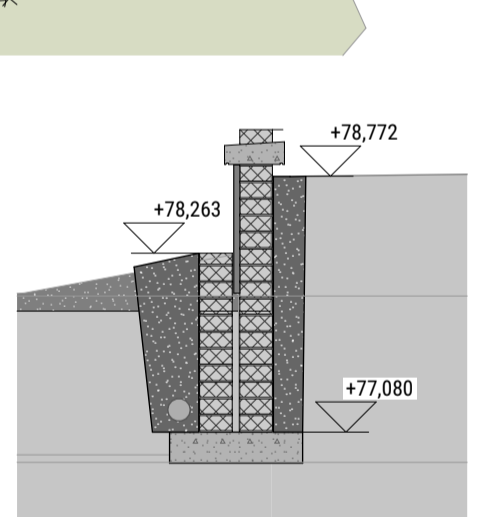


RW8 Retaining Wall 8 SCALE 1:50

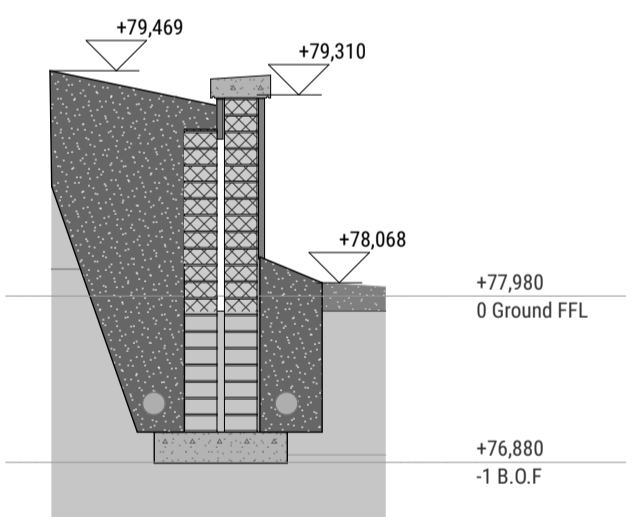


RW4 Retaining Wall 4 SCALE 1:50

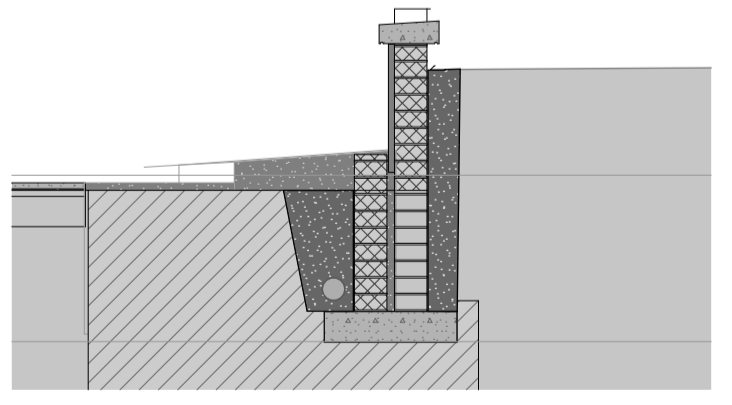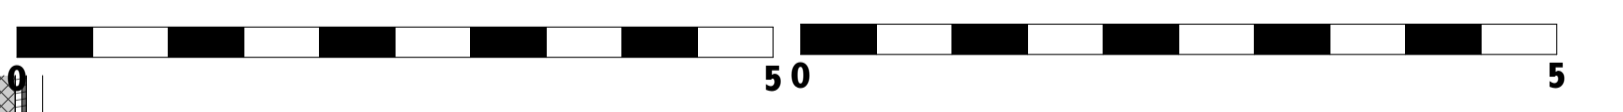


RW7 Retaining Wall 7 SCALE 1:50

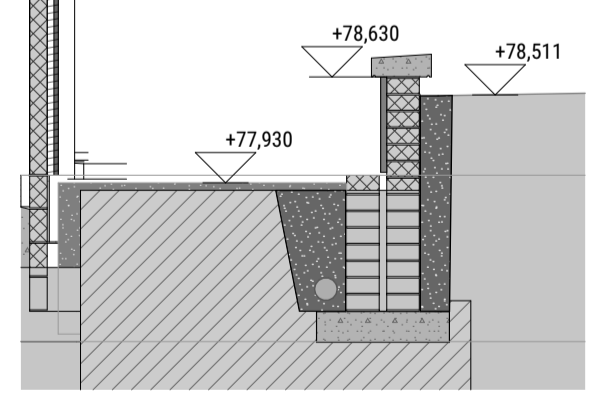

RW6 Retaining Wall 6 SCALE 1:50

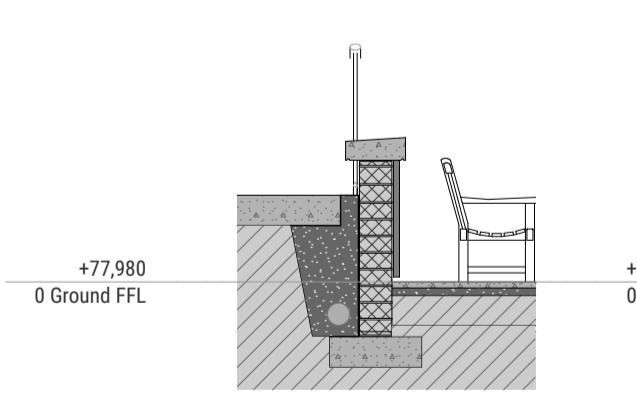

RW5 Retaining Wall 5 SCALE 1:50

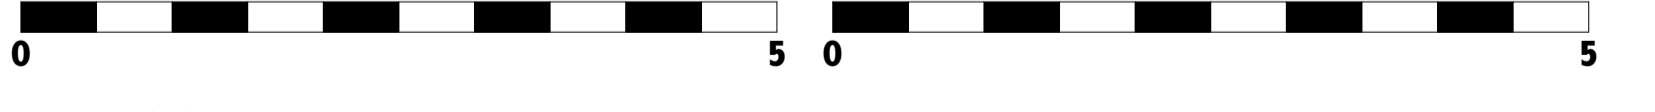

11
Topo As Existing (1)



Proposed FFL to Match Existing +77.980m A.O.D.

- Cut Land Inc (Grub up Caranoc and Whithorn Slab) to +77.900m
- Extension Footprint Cut Land Inc (Grub up Caranoc and Whithorn Slab) to +77.370m ie FFL +77.980 - 610mm (Screen + Insulation + Conc Slab + Sand Blinding + 200mm Hardcore)

EDIT SKIN AND LINE STRUCTURE	High Line	Low Line	Type	z
MAC Floor Screened	191	191	1	150
MAC Concrete Structural	191	191	1	150
MAC Sand Blinding	191	191	1	50
MAC Hardcore	191	191	1	200
Insulation: Solid Line	191	191	1	

RevID	CHD	Change Name	Date
01	WIP		Work in Progress

CAMPHELL ESTATES - SIMEON HOUSE
 SIMEON CARE FOR THE ELDERLY LTD
 CAIRNLEE ROAD,
 ABERDEEN
 AB15 9BN

DRAWING TITLE
 Retaining Wall Set Out - Reduce Levels

ISSUE STATUS
 STAGE 3 PLANNING PERMISSION

Scale at A1 | Date First Issue | Draw | Checked | Approved | Job No. | Drawing No. | Rev

AS NOTED | TBC | ST | JC | ST | 267 | Simeon(PP)033

