


The use of this data by the recipient acts as an agreement of the following statements. Do not use this data if you do not agree with any of the following statements:-

All drawings are based upon site information supplied by third parties and as such their accuracy cannot be guaranteed. All features are approximate and subject to clarification by a detailed topographical survey, statutory service enquiries and confirmation of the legal boundaries.


The controlled version of this drawing should be viewed in DWF or PDF format not DWG or other formats. All prints of this drawing must be made in full colour.

Use figured dimensions in all cases. Check all dimensions on site. Report any discrepancies in writing to CBLS Consultants before proceeding.

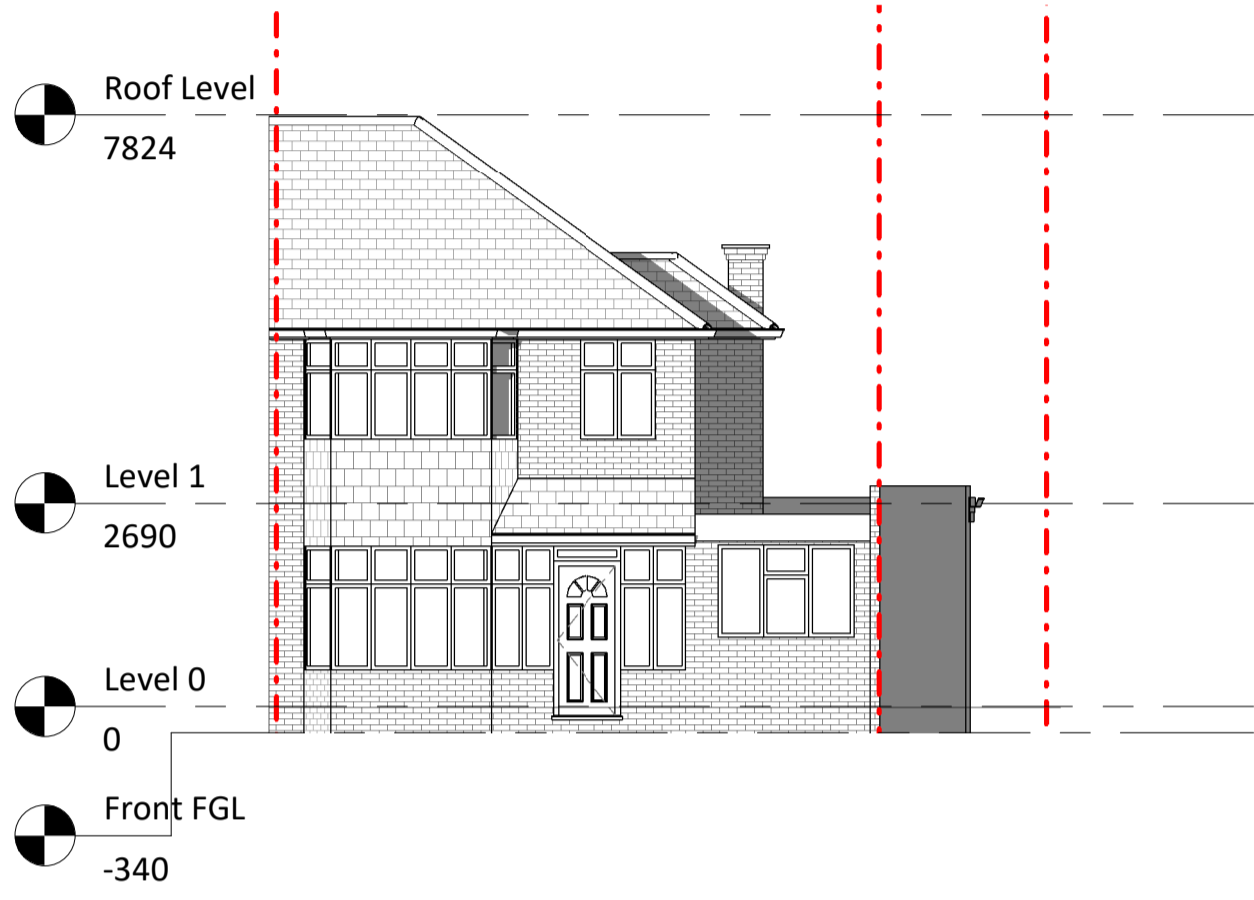


Existing Elevation 1 - a

1:100

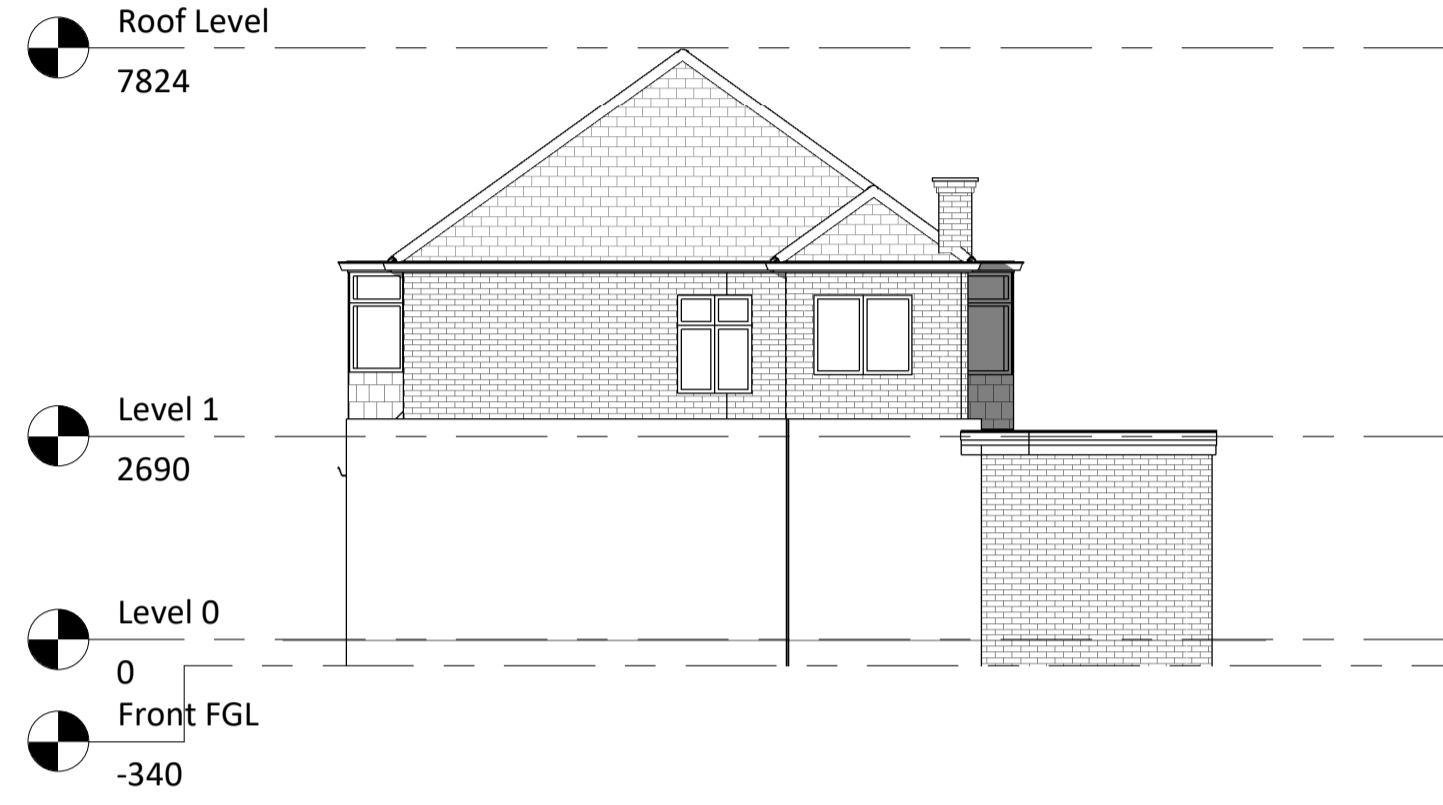


Existing Elevation 2 - a

1:100

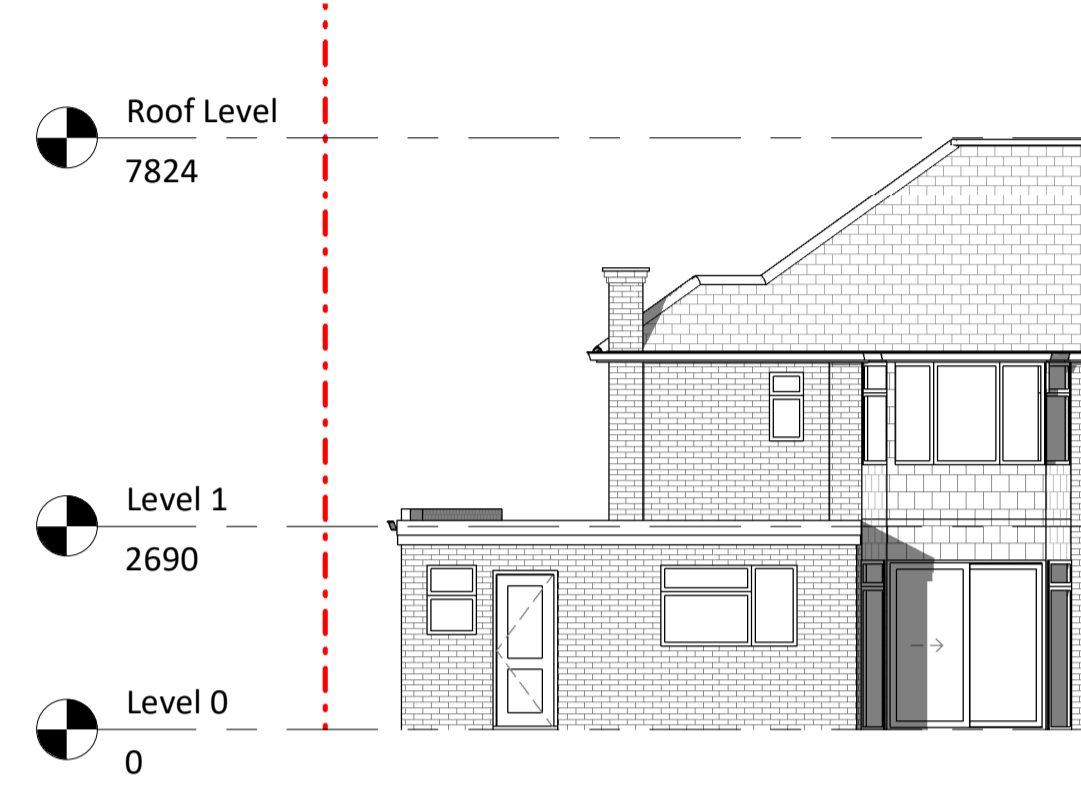


Existing Elevation 3 - a

1:100

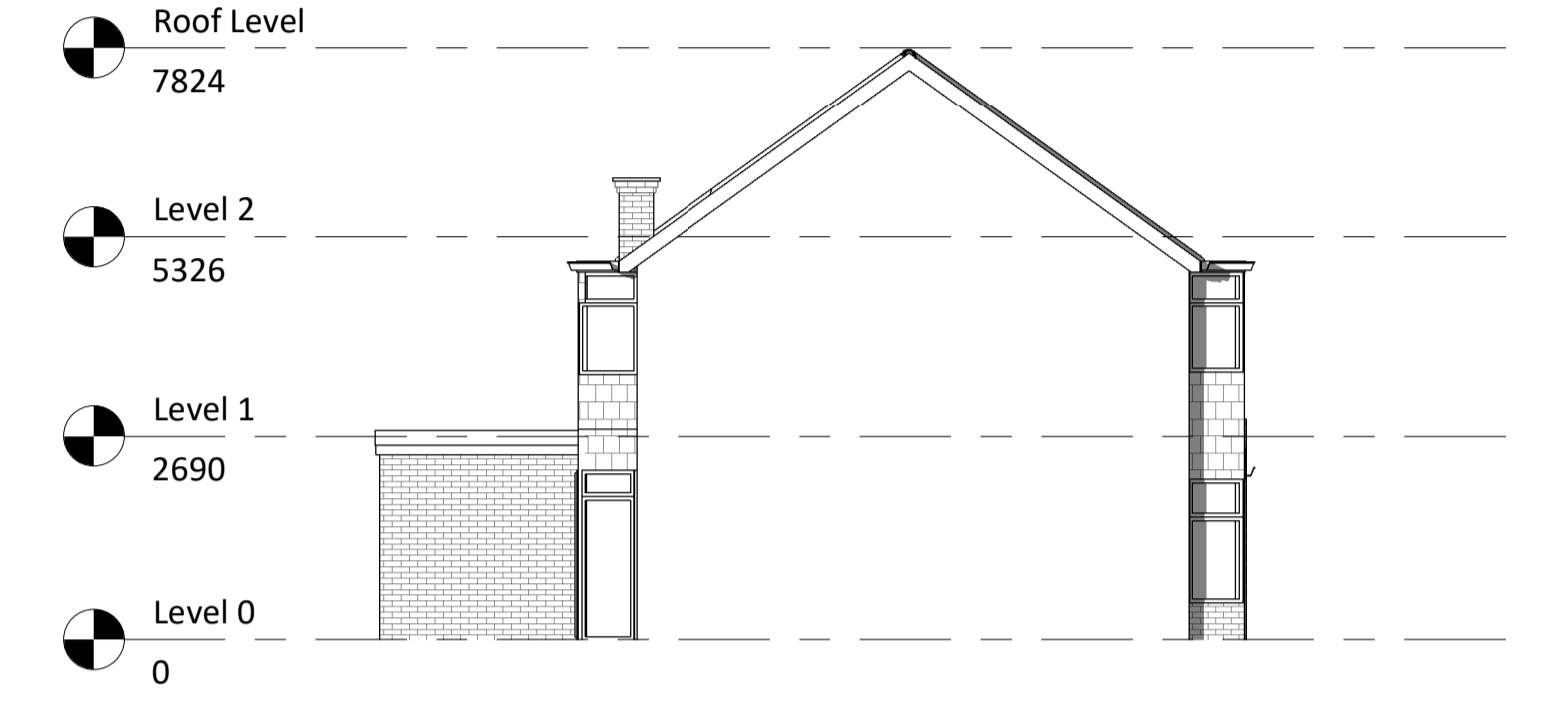

Existing Elevation 4 - a

1:100

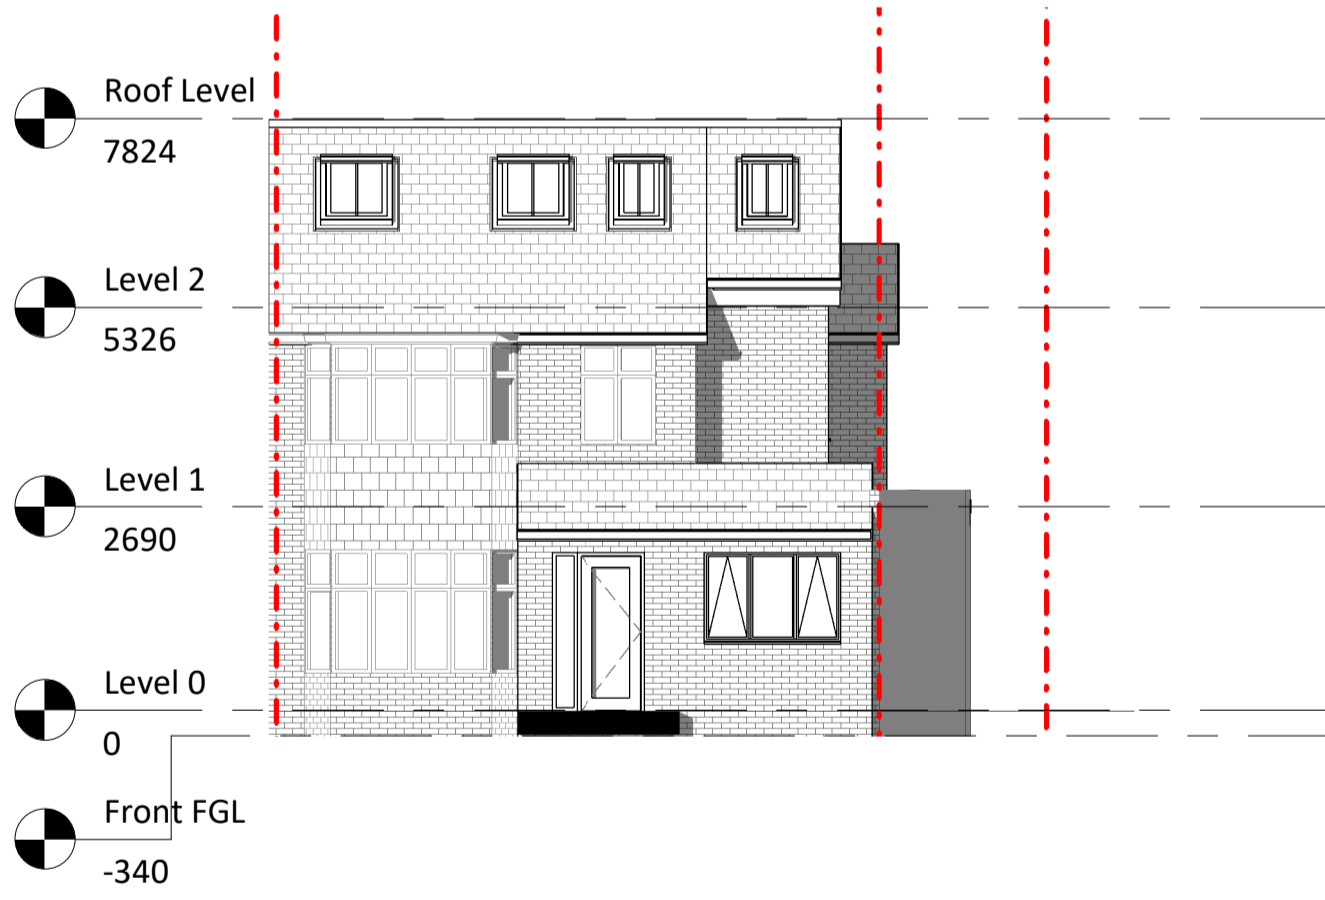


Proposed Elevation 1 - a

1:100




Proposed Elevation 2 - a

1:100

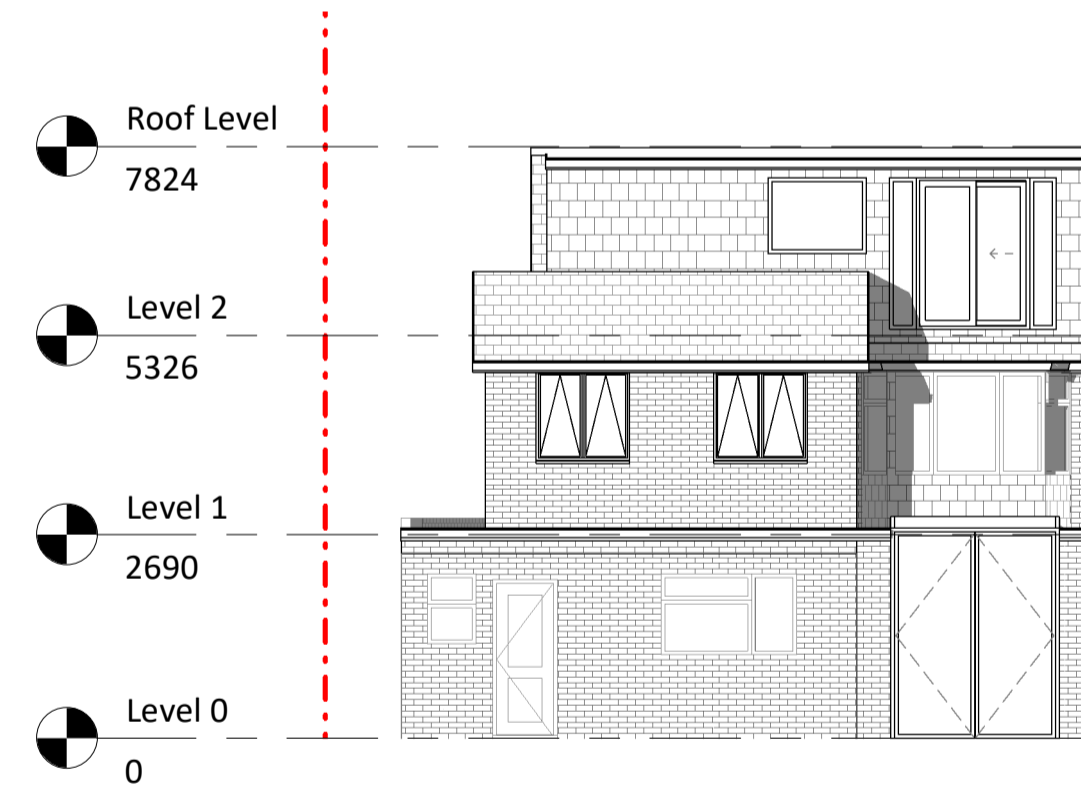

Proposed Elevation 3 - a

1:100

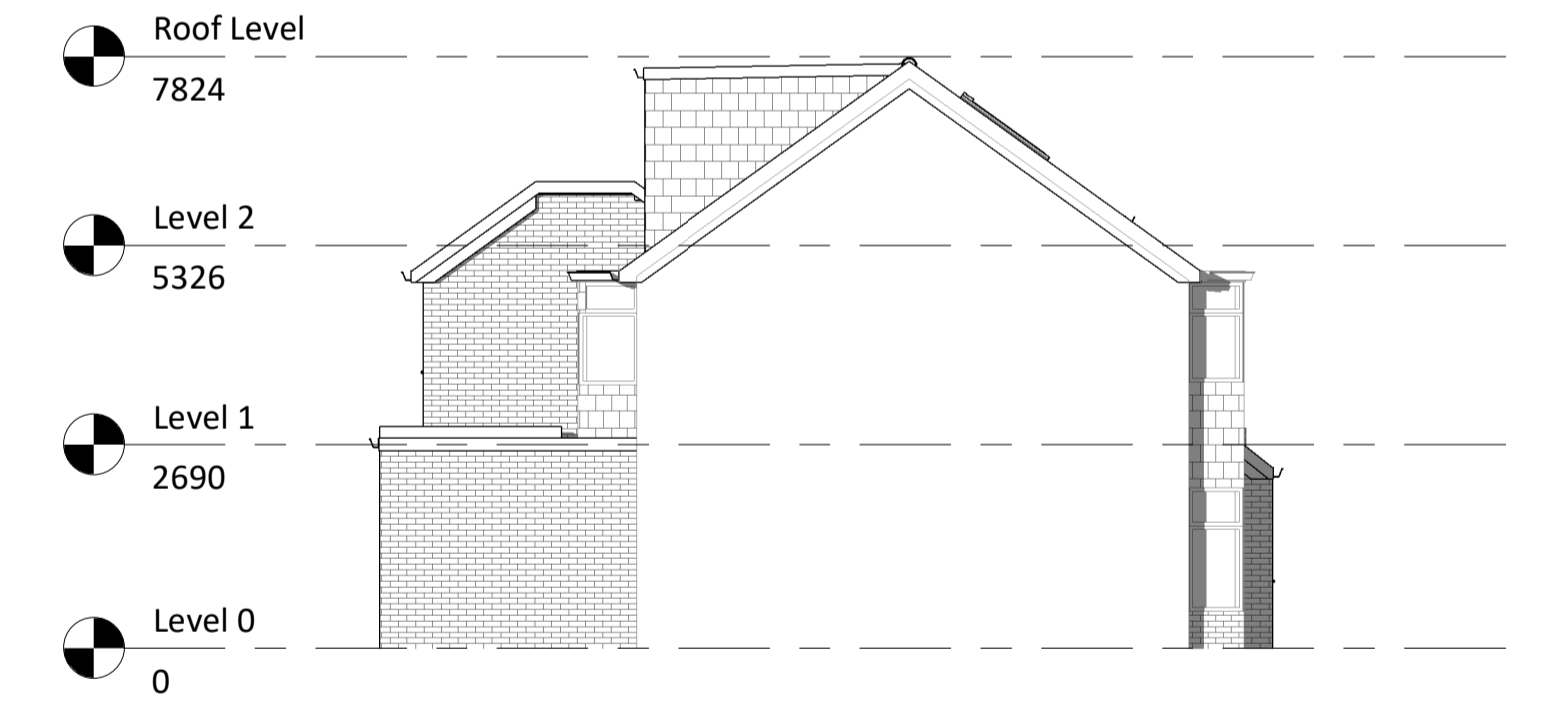

Proposed Elevation 4 - a

1:100

Revision	Date	Drawn By
P02	16.04.2024	LS
First Issue		

Revision	Date	Drawn By
P01	18.04.2023	LS
First Issue		

Amendment

Purpose of Issue

Planning

Project

Mr & Mrs Sandground
Residential Extension
19 Parsons Crescent, HA8 8QG

Drawing

GA Elevations

Existing / Proposed Elevations

Drawing No.	Originator	Zone	Level	Type	Rate	Number
PARS1	- CBLS	-00	-ZZ	-DR-	A	-3601
CBLs Project No.	Scale at A1	Drawn By	Status	Revision		
D_0284-	1:100	LS	S4	P02		