


Rev.	Desc.	Date
P03	Planning Application	22/04/24
P02	Pre-Application	11/12/23
P01	For Client Approval	06/12/23

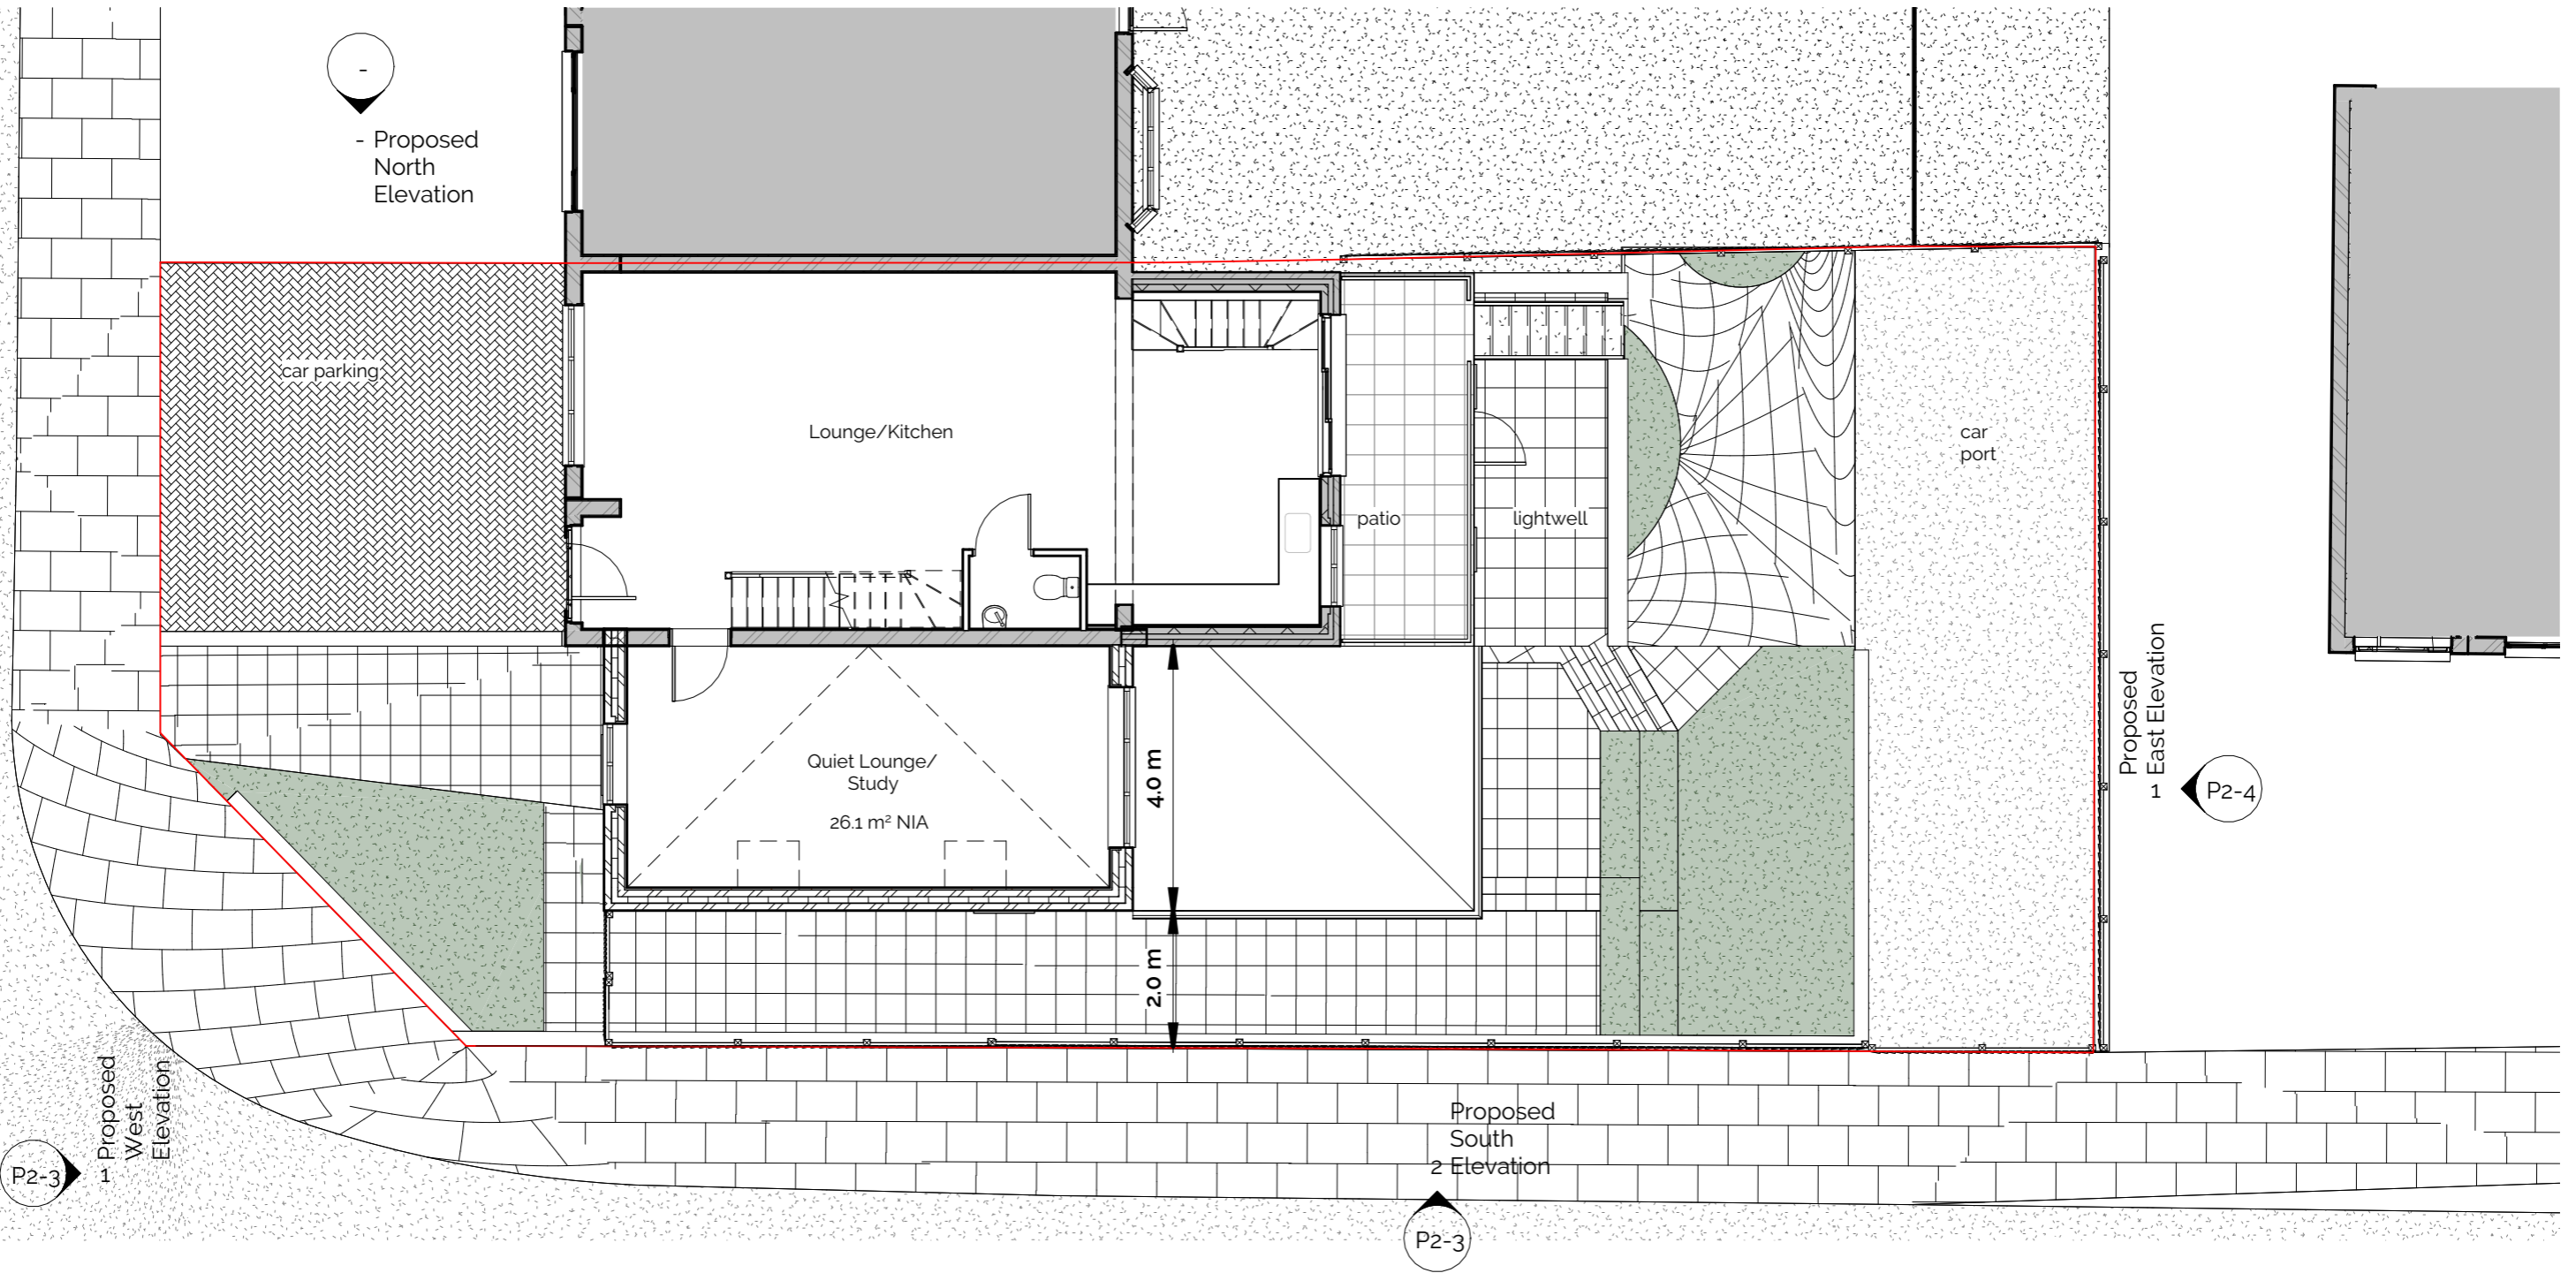

1 Proposed Ground Floor

Proposed Plans - 1

WGA ARCHITECTS · PENSEIRI
 W G A R C H I T E C T S L T D
 Falcon Chambers
 Thomas St. Llanelli
 SA15 3JB
 www.wgriffiths.co.uk
 Tel. 01792 651532

PROJECT
 Extension to 28 Parkside Gardens

SCALE 1 : 100 **SIZE** A3
DRAWN jrt **DATE** 6/12/23
CHECKED - **DATE**

TITLE
 Proposed Plans - 1

Series:- 0=views; 1=plans; 2=elevations; Use:- S=sketch; A=client approval; P=planning;
 3=sections; 4=site; 5=stairs; B=building regs; C=contract; R=record
 6=120 rooms; 7=details; 8=schedules Status:- So=wip, S1=coord, S2=info, A1=acc, B1-app

Job	Firm	Use	Series, number	Status	Revision
1847	WGA	P	P1-3	S1	P03
	Disc: A				

