


SCALE
 Use only figured dimensions
 Do not scale except in connection with Planning Applications
 Contractor to check all dimensions and notify CA of any discrepancies
 Copyright of this drawing remains with WGArchitects Ltd

Rev.	Desc.	Date
P03	Planning Application	22/04/24
P02	Pre-Application	11/12/23
P01	For Client Approval	06/12/23



1 Existing Block Plan

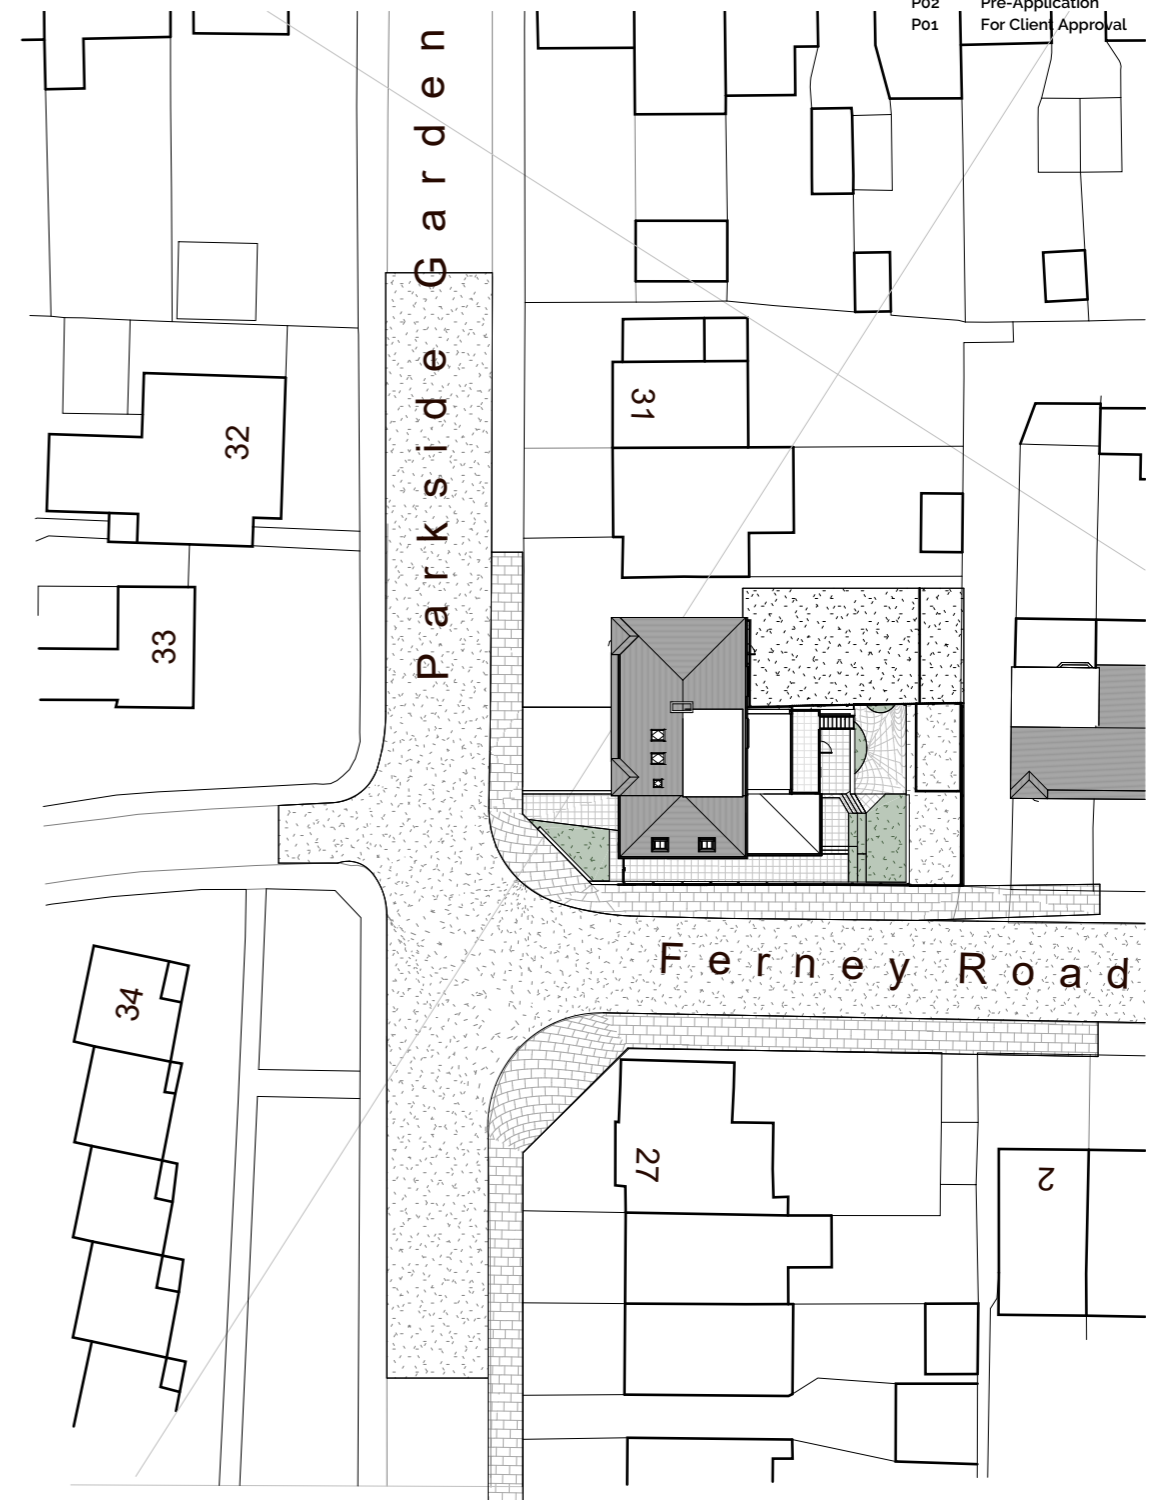

2 Proposed Block Plan

Existing and Proposed Block Plan



Falcon Chambers
 Thomas St. Llanelli
 SA15 3JB
 www.wgriffiths.co.uk
 Tel. 01792 651532

PROJECT
 Extension to 28 Parkside Gardens

SCALE 1:500 **SIZE** A3
DRAWN jrt **DATE** 6/12/23
CHECKED - **DATE**

TITLE
 Existing and Proposed Block Plan

Series:- 0=views; 1=plans; 2=elevations; Use:- S=sketch; A=client approval; P=planning;
 3=sections; 4=site; 5=stairs; B=building regs; C=contract; R=record
 6=120 rooms; 7=details; 8=schedules Status:- So=wip, S1=coord, S2=info, A1=acc, B1=app

Job	Firm: WGA	Use:	Series, number	Status	Revision
1847	Disc: A	P	P4-2	S1	P03

1:200 2m 4m 10m 20m 30m 40m 50m 60m 70m 80m