



**SCALE**  
 Use only figured dimensions  
 Do not scale except in connection with Planning Applications  
 Contractor to check all dimensions and notify CA of any discrepancies  
 Copyright of this drawing remains with WGArchitects Ltd


Rev.	Desc.	Date
P03	Planning Applicaion	22/04/24
P02	Pre-Application	11/12/23
P01	For Client Approval	06/12/23

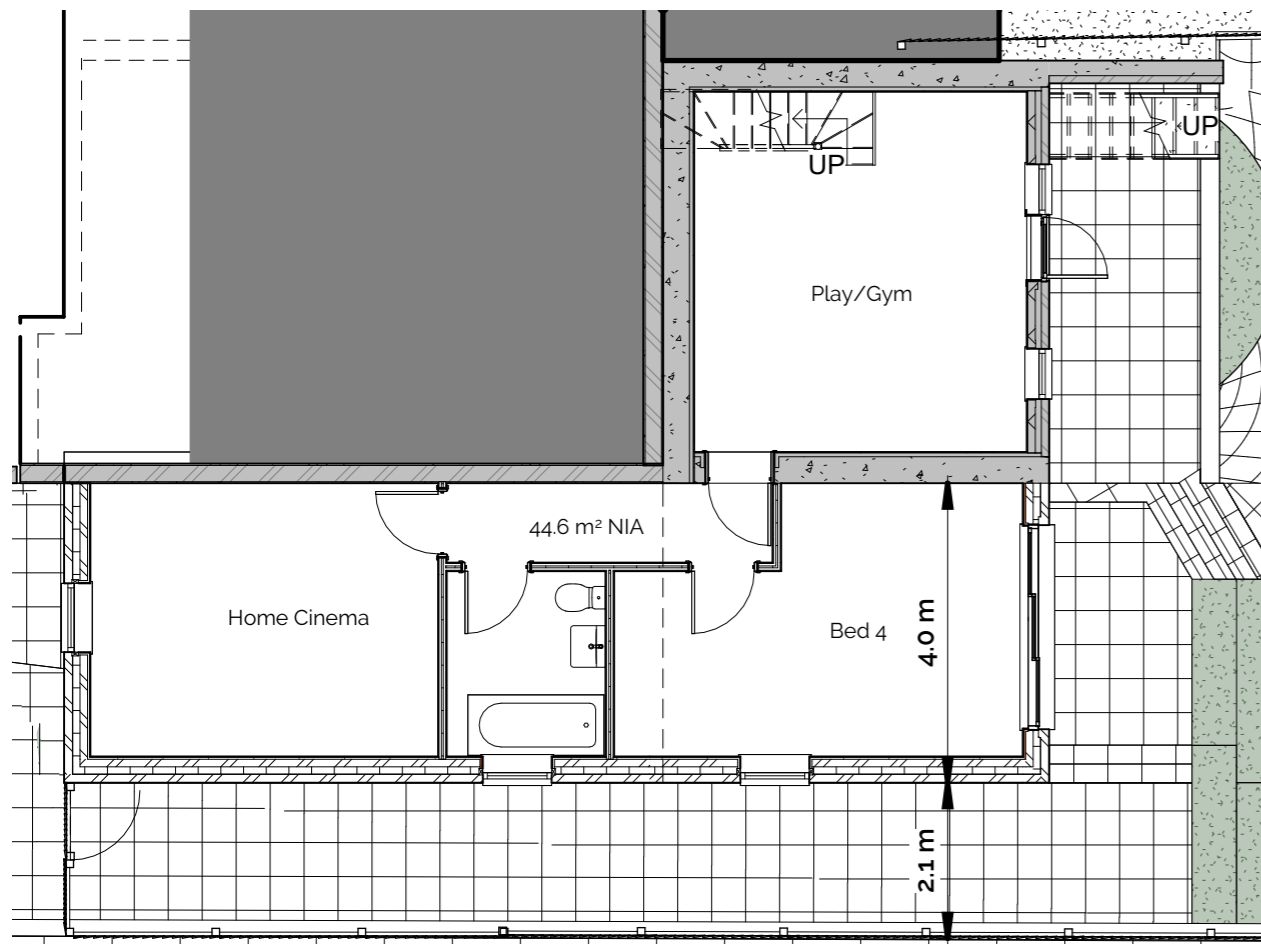

**1** Proposed Basement

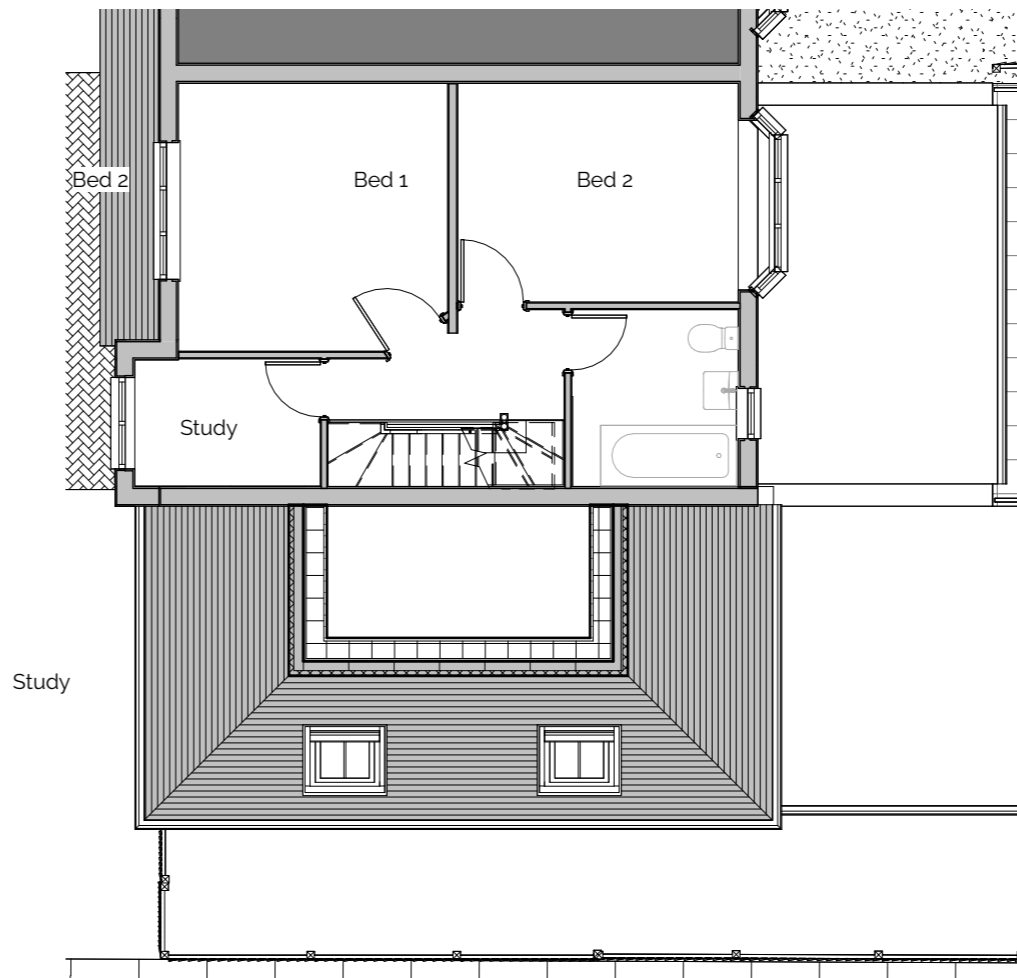

**2** Proposed First Floor

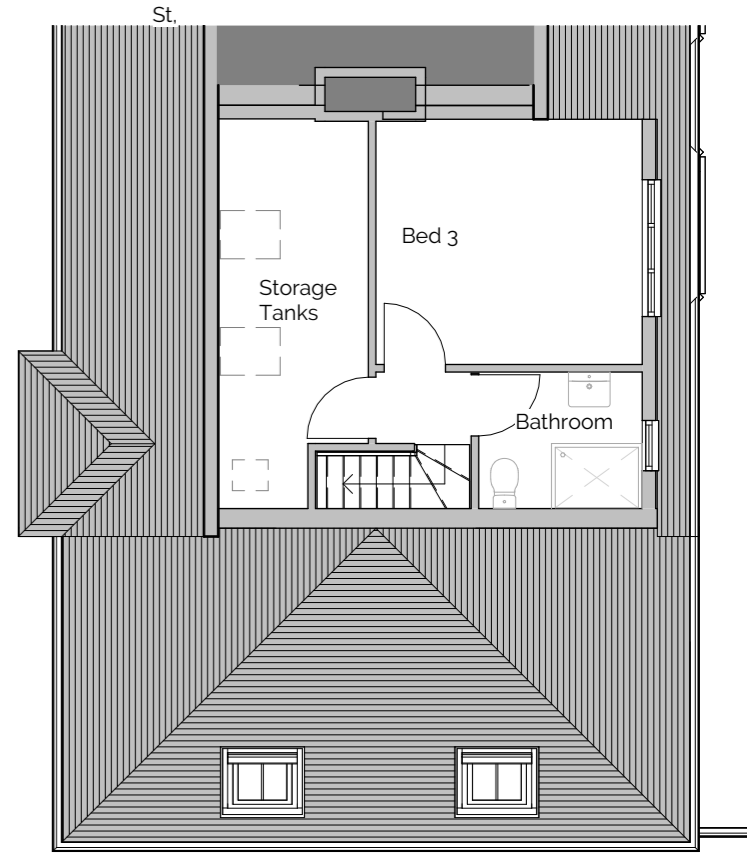

**3** Proposed Second Floor

**Proposed Plans - 2**


**WGA** ARCHITECTS · PENSEIRI  
 W G A RCHITECTS LTD  
 Falcon Chambers  
 Thomas St. Llanelli  
 SA15 3JB  
 www.wgriffiths.co.uk  
 Tel. 01792 651532

**PROJECT**  
 Extension to 28 Parkside Gardens

**SCALE** 1:100 **SIZE** A3  
**DRAWN** jrt **DATE** 4/5/23  
**CHECKED** - **DATE**

**TITLE**  
 Proposed Plans - 2

Job	Firm: WGA	Use:	Series, number	Status	Revision
<b>1847</b>	Disc: A	<b>P</b>	<b>P1-4</b>	<b>S1</b>	<b>P03</b>

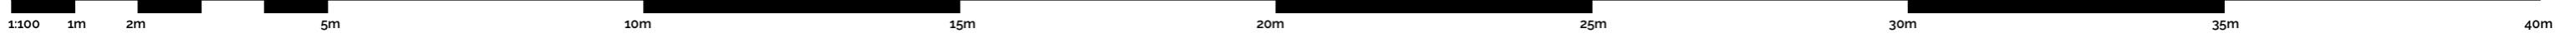

Series:- 0=views; 1=plans; 2=elevations; Use:- S=sketch; A=client approval; P=planning;  
 3=sections; 4=site; 5=stairs; B=building regs; C=contract; R=record  
 6=1:20 rooms; 7=details; 8=schedules Status:- So=wip, S1=coord, S2=info, A1=acc, B1-app