



Site Location Plan 1:1250@A3

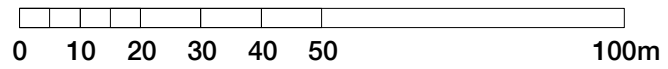

Proposed Site Block Plan 1:500@A3

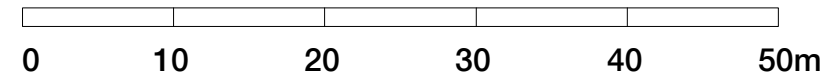

MapServe®

© Crown copyright 2024 Ordnance Survey 100053143

Project 41 Prayle Grove London , NW2 1BB	Client Mr Chan	Drawing Title Site Location Plan & Site Block Plan	Scale 1:1250@A3 1:500@A3	Date MAR 2024	Drawn	Revision	Scale Bar Refer to individual scale bars	PL01
			Job No 24848	Drawing No PL 01	Revision No	Date		