


EXISTING SECTION A-A
Scale 1:50

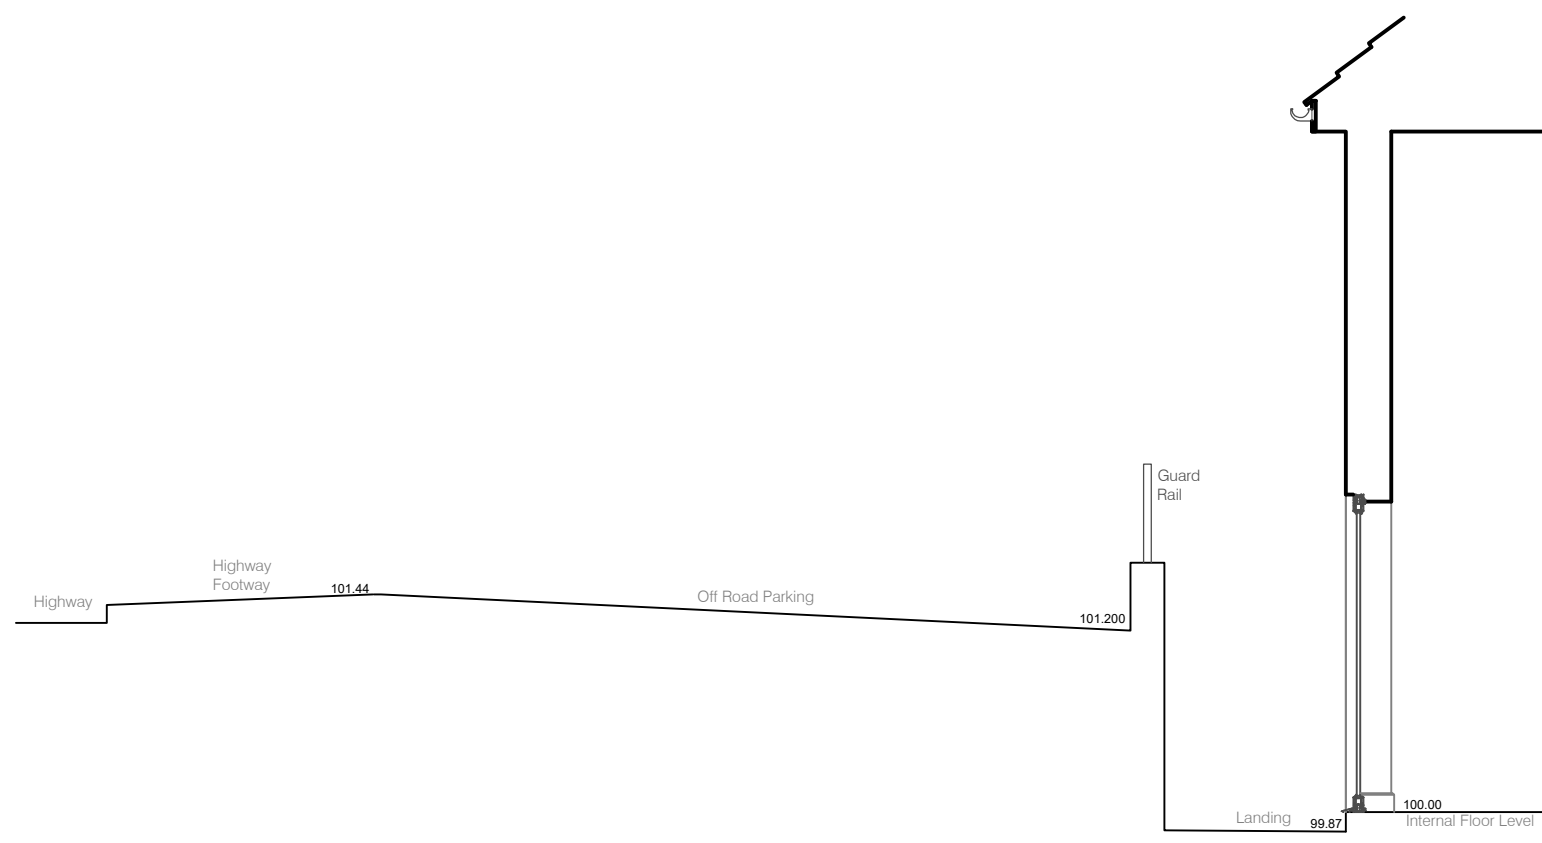

PROPOSED SECTION A-A
Scale 1:50

Classification
CONTROLLED

Do not scale
Use only written dimensions. All dimensions must be verified prior to the works being put into hand and any discrepancies reported to the originator

Statutory & Regulatory Approvals

Building Regulations Completion Certificate	
Electrical Test Certificate (NIC/EIC or similar)	
Part P Electrical Certificate	
Gas Safe Installation Certificate	
FENSA Certificate	

NB: Following practical completion failure to supply DCC with the correct certificates will delay final payments.

Rev.	Details of Revision	Date	Initial

Derbyshire County Council
Disability Design Team, Property,
Corporate Services and Transformation

County Hall, Smedley Street, Matlock,
Derbyshire, DE4 3AG
Tel. (01629) 536353

Partner Details

Project
**79 Laurel Crescent
Hollingwood
Chesterfield
S43 2LS**

UPRN Number

Drawing Number	Revision
1074848-WD-05	

Title
**Hardstanding
Sections**

Scale	Drawn	Checked
1:50	SP	

Original Size	Date	Date
A3	APR 24	

Status
CONSTRUCTION