




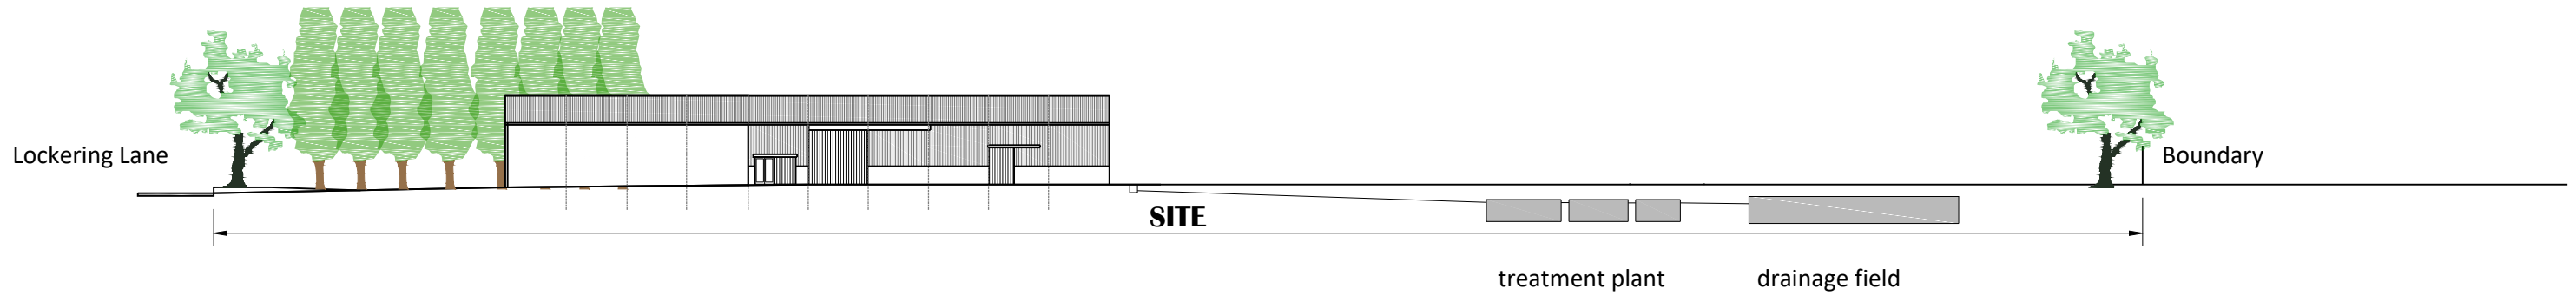

S1 Site Section
Existing
1:500

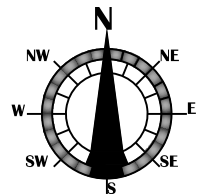

S1 Site Section
Proposed
1:500

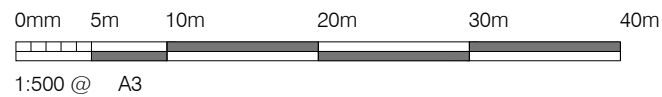

Notes

Project: New Drainage Installation
Site: Lockering Lane, Alkham, CT15 7EH
Client: Great Everden Manor

ARCHWAY DESIGN SERVICES LTD
 51 Tothill Street Minster Nr Ramsgate CT12 4AJ
 Phone: - 07962234372 Email: - Archwaydesigns@gmail.com

Architecture, Planning & Construction Design

This drawing and any documents referenced hereto are for the sole use of obtaining Local Authority Building Regulation or Planning Approval. Use written dimensions only for construction. Do not scale from drawing. Report any errors etc to ADS Ltd

Rev	Details	Date
		April 2024
Scale: As Shown @ A3		
Dwg No: 911C/PL/014		