


8No. 3.3metre long 'H' profile
Steel girders 8mm gauge with 6mm centre
Sections

7No. Reinforced concrete slabs each
4.6 metres long, 1.5 metres high
150mm thick
Lowered to fit on lugs on the inside
Of the girders and fixed and clamped.

Finally a single brick wall built on new
foundation to hide the concrete
facing of the retaining structure.

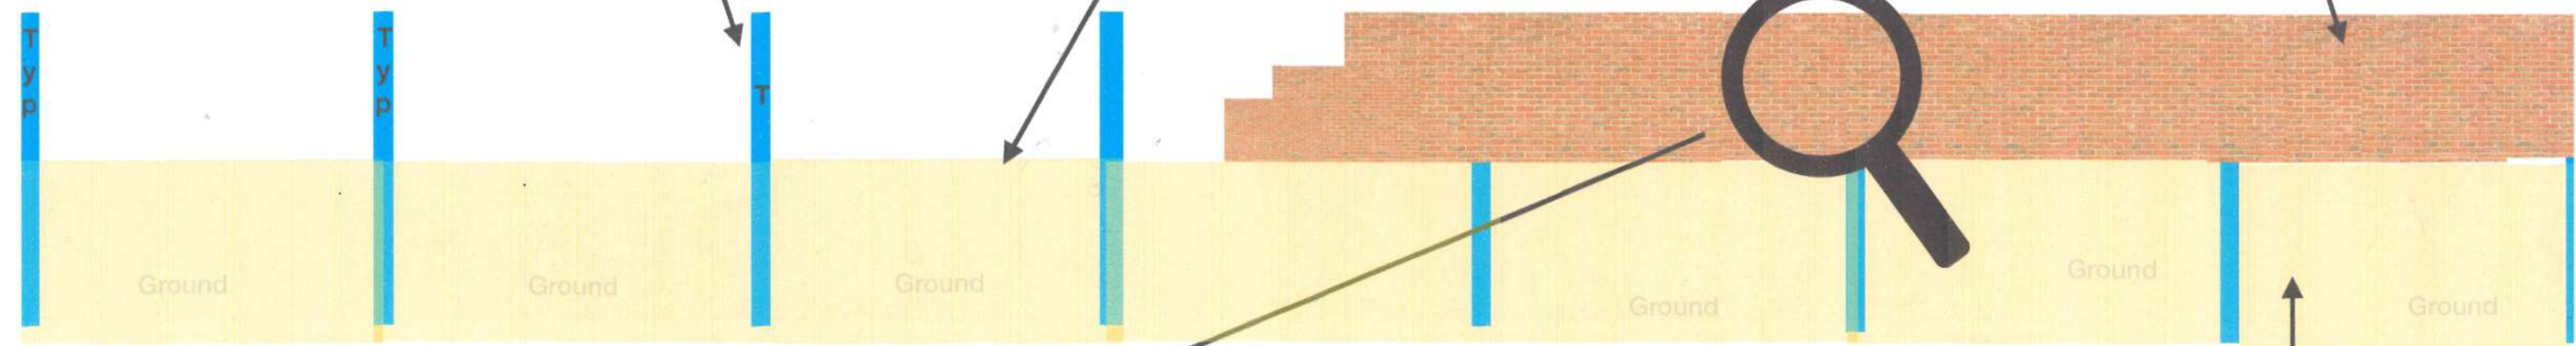

Below ground level



Finished wall appearance
Low Grange Road
Elevation

Brick type:
Cienna VMZ8-18 WDF Jasmine Blend

Profile of Retaining Wall
Sections of the reinforced concrete retaining structure to be hidden from view by a single brick wall constructed in front of the retaining wall in keeping with the style of the G2 listed building it surrounds.
The existing Palisade security fence will be replaced behind as it was before the collapse of the old wall.