



Proposed Plans

PR02

1:20 @ A4

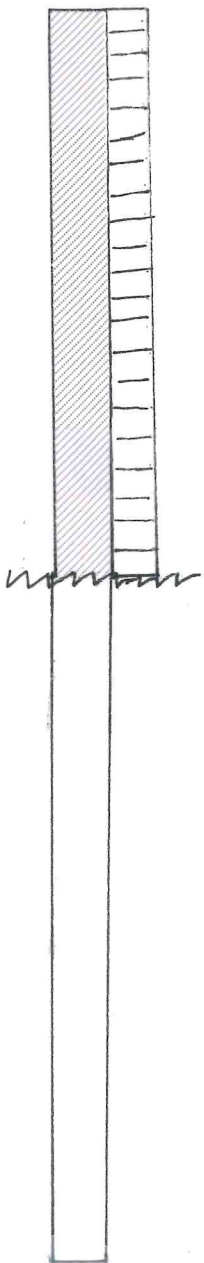

Side Elevation

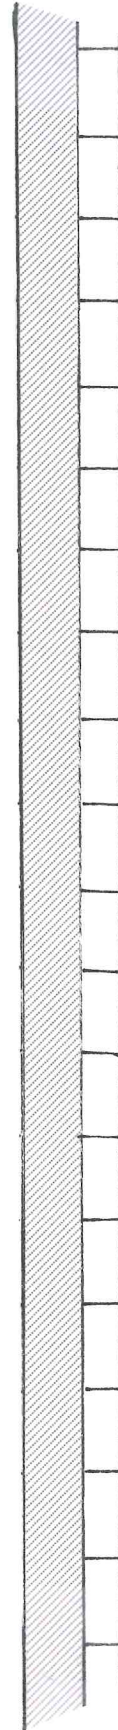

Plan View